


CROSS SECTION A-A'

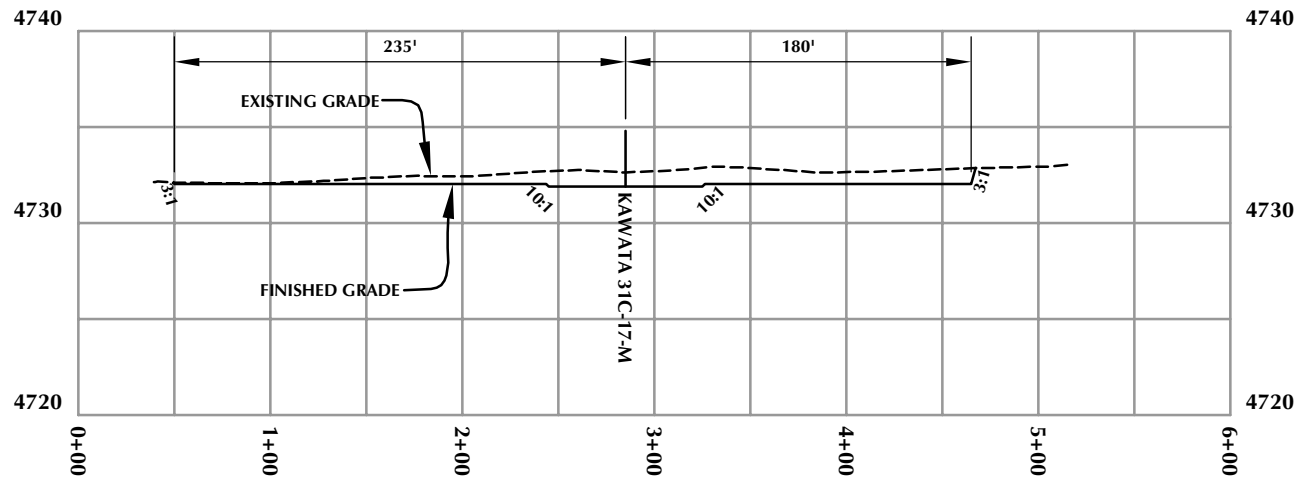

CROSS SECTION B-B'

WELL PAD - KAWATA 21-16

WELL PAD - CROSS SECTIONS
 KAWATA 30C-17-M,
 KAWATA 4N-17B-M, KAWATA 4N-17C-M, KAWATA 31N-17A-M,
 KAWATA 31C-17-M, KAWATA 31N-17C-M, KAWATA 5N-17B-M,
 KAWATA 5C-17-M, KAWATA 32N-17B-M, KAWATA 32N-17C-M
 LOCATED IN SECTION 16, T4N, R66W, 6TH P.M.
 WELD COUNTY, COLORADO




1625 Broadway, Suite 300
 Denver, Colorado 80202



LOVELAND OFFICE
 1635 Foxtrail Drive, Suite 204
 Loveland, Colorado 80538
 Phone 970-776-4331

SHERIDAN OFFICE
 1095 Saberton Avenue
 Sheridan, Wyoming 82801
 Phone 307-674-0609

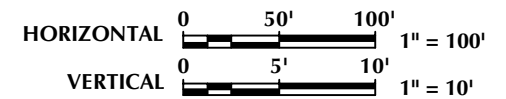

SCALE: 1"=100'	DATE: 6/30/16	SHEET NO:
REVISED:	JFE 7/18/16	2 2 OF 2