

K:\AMARCO\2014\2014-129_JOHNSON_SEC_14_T1N_R67W\LOCATION DRAWING\JOHNSON_FACILITY_LAYOUT_CAD.dwg, 6/28/2016 3:58:00 PM, jwr

NOTES:
 1. EQUIPMENT PLACEMENT IS APPROXIMATE AND SUBJECT TO MINOR MODIFICATION DUE TO SPECIFIC CIRCUMSTANCES.

DATA SOURCES:
 - AERIAL COURTESY OF ESRI, INC.
 - WATER WELLS COURTESY OF COLORADO DIVISION OF WATER RESOURCES


609 CONSULTING, LLC
 LOVELAND OFFICE
 1635 Foxtrail Drive, Suite 204
 Loveland, Colorado 80538
 Phone 970-776-4331
 SHERIDAN OFFICE
 1095 Saberton Avenue
 Sheridan, Wyoming 82801
 Phone 307-674-0609

Anadarko
 Petroleum Corporation
 1099 18th Street
 Denver, CO 80202

SCALE: 1" = 200'
 DATE SURVEYED: 11/19/15
 DATE: 2/8/16
 DRAFTER: SRS
 REVISED: 6/13/16

FACILITY LAYOUT AERIAL
 JOHNSON 4N-14HZ
 LOCATED IN SECTION 14, T1N, R67W, 6TH P.M.
 WELD COUNTY, COLORADO

THIS DRAWING AND THE DESIGN IT COVERS ARE CONFIDENTIAL AND REMAIN THE PROPERTY OF ANADARKO PETROLEUM CORPORATION AND SHALL NOT BE DISCLOSED TO OTHERS OR REPRODUCED IN ANY MANNER OR USED FOR ANY PURPOSE WHATSOEVER EXCEPT BY WRITTEN PERMISSION BY THE OWNER.

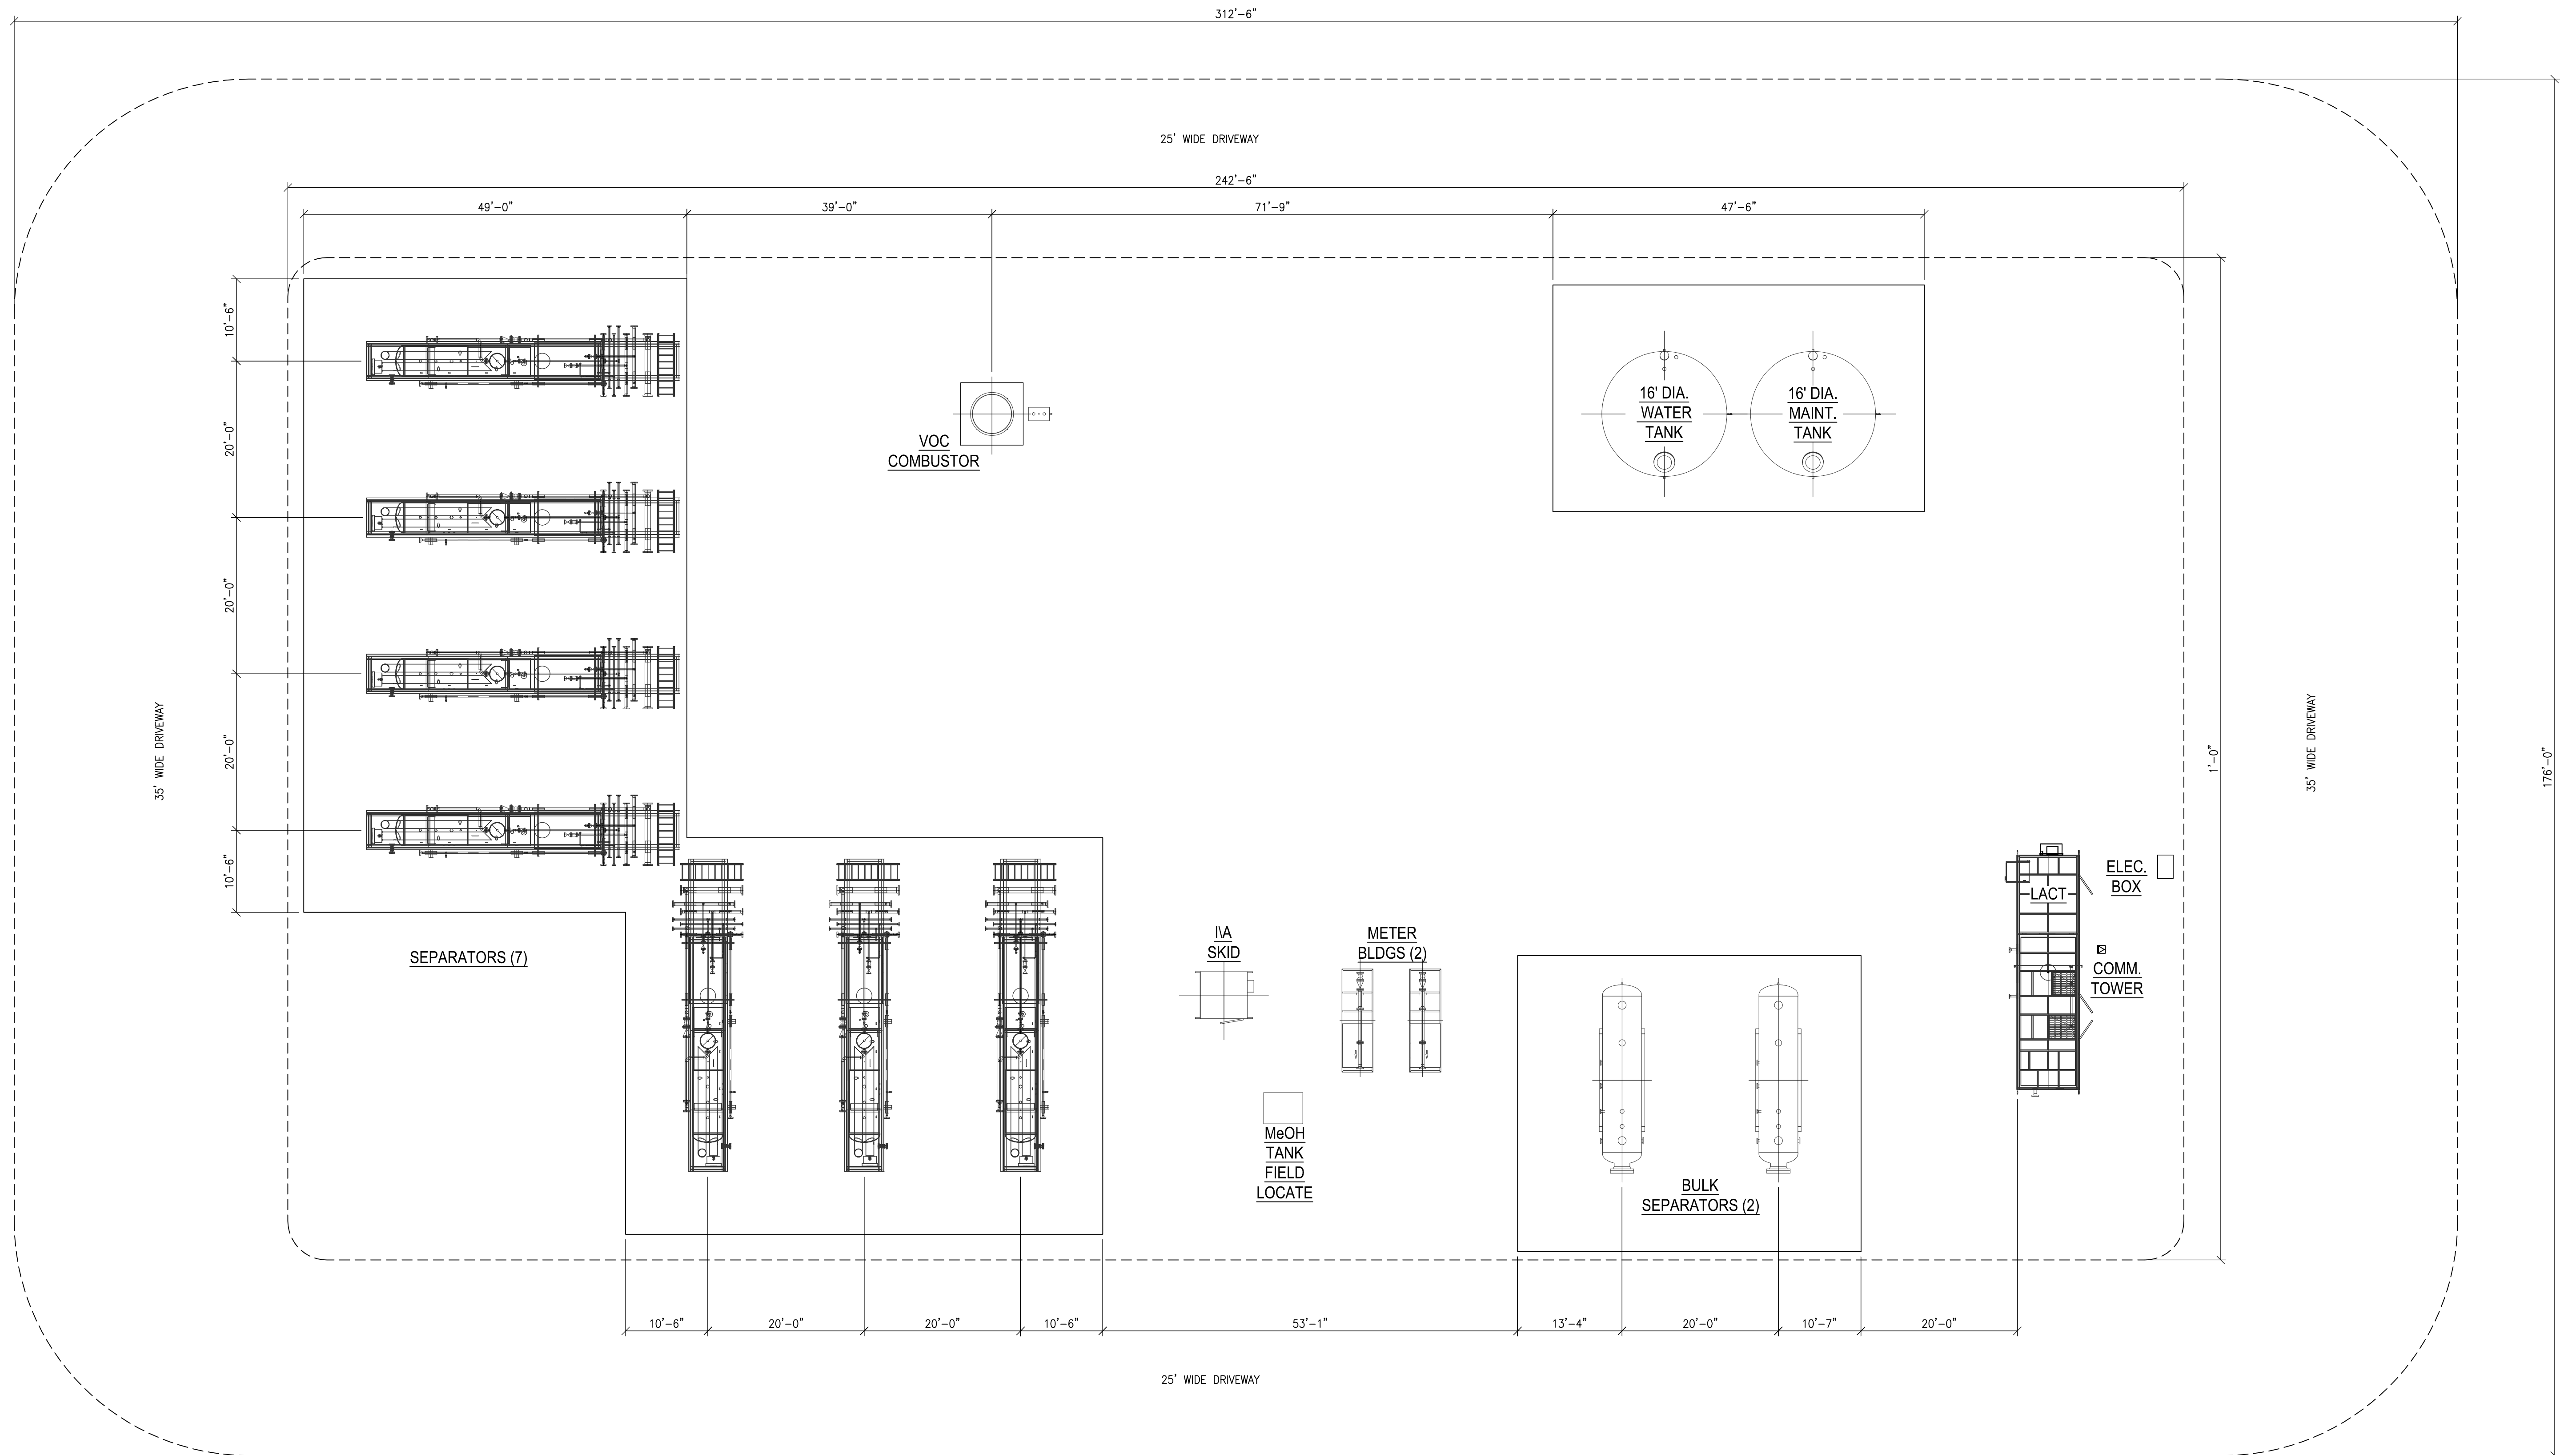

ISSUED FOR PERMIT

NOTES:

REFERENCE DRAWINGS		REVISIONS							
DWG. NO.	TITLE	NO.	DESCRIPTION	BY	DATE	CHK.	DATE	APPR.	DATE
		2	RE-ISSUED FOR PERMIT	RWG	2/18/16	JTK	2/18/16		
		1	RE-ISSUED FOR PERMIT	JBM	12/10/15	RWG	12/10/15	JTK	12/10/15
		0	ISSUED FOR PERMIT	RWG	8/18/15	JTK	8/18/15		



JOHNSON

**PERMIT PLOT PLAN
PRODUCTION FACILITY
w/ EQUIPMENT LOCATIONS**

DRAWN BY: JBM	CREATION DATE: 8/14/15	AFE No.:
APPROVED: JTK	APPR. DATE: -	
DWG. No.:	X20636-STOR-01-PP-2020	
SCALE: (3/32"=1'-0")		

SHEET No. 1 OF 1

FILE LOCATION: N:\Projects\Anadarko\14081 - 2015 Production Facilities\3D Models\Johnson\Drawings\Permit - \CAD Drawings\A036-30-VE-DR-2015-02-02-01-PP-01-PP-2020.dwg