



EWS #3A
SWNW, Sec, 23, T4N-R66W 6th PM
Weld County, CO
Lat. 40.29771 Long. -104.75023

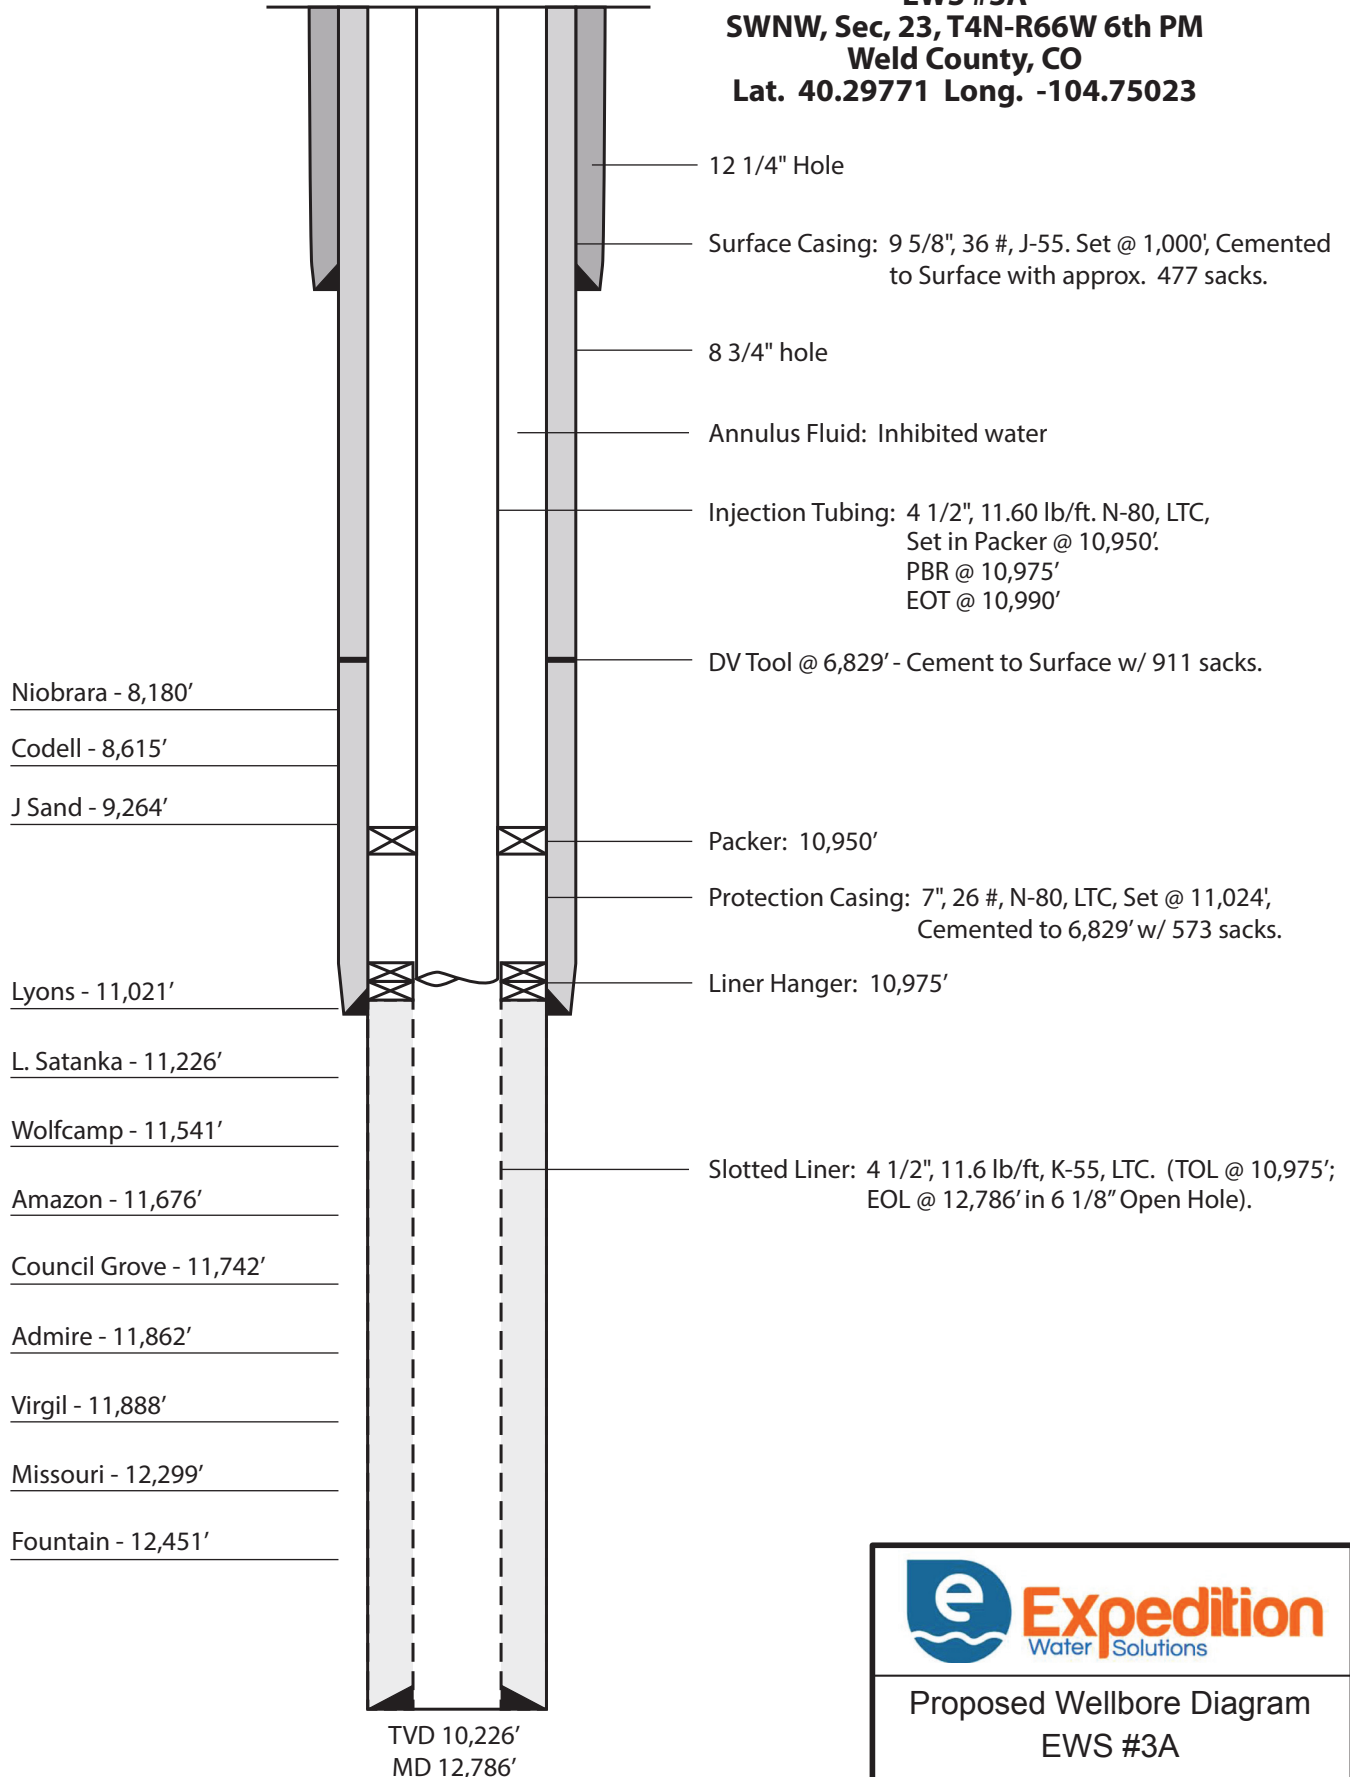

Note: All depths are MD referenced to Kelly Bushing,
15 ft. above Ground Level.
True KB elevation 4,726' above sea level.



Proposed Wellbore Diagram
EWS #3A

2016 EWS No. 3A Permit

Scale: NTS	Date: 9-6-2016	
01_EWS_No3a_Wellbore.ai	By: JLM	Checked: JD

Petrotek 5935 South Zang Street, Suite 200
Littleton, Colorado 80127 USA
303-290-9414
www.petrotek.com