

**CERTIFICATE OF SURVEYOR:**

THIS IS TO CERTIFY THAT THE ABOVE PLAT WAS PREPARED FROM FIELD NOTES OF ACTUAL SURVEY MADE BY ME OR UNDER MY SUPERVISION AND THAT THESE ARE TRUE AND CORRECT TO THE BEST OF MY KNOWLEDGE AND BELIEF. THIS CERTIFICATE DOES NOT REPRESENT A LAND SURVEY PLAT OR IMPROVEMENT SURVEY PLAT AS DEFINED BY C.R.S. 38-51-102 AND CANNOT BE RELIED UPON TO DETERMINE OWNERSHIP.

*Randall K. French*  
 RANDALL K. FRENCH  
 PROFESSIONAL LAND SURVEYOR  
 COLORADO REGISTRATION NUMBER 85512  
 8/18/16

NOTE: MAGNETIC NORTH IS CURRENT AS OF 4/6/2016. MAGNETIC NORTH CHANGES WEST 0°06' PER YEAR.

SCALE: 1" = 1000'

- NOTES:
- ▲ INDICATES SECTION CORNER
  - INDICATES CALCULATED CORNER
  - ELEVATION BASED ON NAVD88 (GEOID12B)
  - BASIS OF BEARING DERIVED FROM COLORADO COORDINATE SYSTEM OF 1983 NORTH ZONE.
  - ALL MEASURED DISTANCES ARE GRID. COMBINED SCALE FACTOR: .99973203 CALCULATED FROM THE NE. CORNER OF SECTION 1
  - OPERATOR: ROB WILSON / PDOP = 1.3
  - SEE ADDENDUM TO WELL LOCATION CERTIFICATE FOR EXISTING IMPROVEMENTS WITHIN 500' OF THE WELL PAD.
  - WELL FOOTAGES ARE MEASURED AT RIGHT ANGLES TO THE SECTION LINES.
  - THE BOTTOM OF HOLE BEARS N04°27'22"E, 4903' FROM THE SURFACE LOCATION.
  - NO. 1 AS SHOWN HEREON IS GOVERNMENT LOT 1 PER THE ORIGINAL GLO SURVEY

**WELL PAD - LEWTON 26J-36HZX**

LEWTON 26J-36HZX  
 WELL LOCATION CERTIFICATE  
 239' FNL & 715' FEL LOT 1 (NENE) (SURFACE)  
 LOCATED IN SECTION 1  
 T1S, R63W, 6TH P.M.  
 ADAMS COUNTY, COLORADO  
 346' FSL & 500' FEL SE1/4 SE1/4 (HEEL)  
 50' FNL & 90' FEL NE1/4 NE1/4 (BOTTOM)  
 LOCATED IN SECTION 36  
 T1N, R63W, 6TH P.M.  
 WELD COUNTY, COLORADO

**Kerr-McGee Oil & Gas Onshore L.P.**  
 1099 18th Street  
 Denver, Colorado 80202




**CONSULTING, LLC**  
 SHERIDAN OFFICE: 1095 Saberton Avenue, Sheridan, Wyoming 82801, Phone 307-674-0609  
 LOVELAND OFFICE: 1635 Foxtrail Drive, Suite 204, Loveland, Colorado 80538, Phone 970-776-4331

DRAFTED BY: LMO	CHECKED BY: RKF	SHEET NO: <b>1</b> 1 OF 2
DATE DRAFTED: 8/15/16	DATE SURVEYED: 4/1/16	
REVISED: 8/18/16	FILE NAME: 15-142	

K:\LANDARKO\2015\2015\_142\_LEWTON\_T1S\_R63W\_VIP\PLAT\LEWTON\_26J-36HZX.PLAT.dwg, 8/18/2016 3:57:24 PM, 188

# T1N, R63W

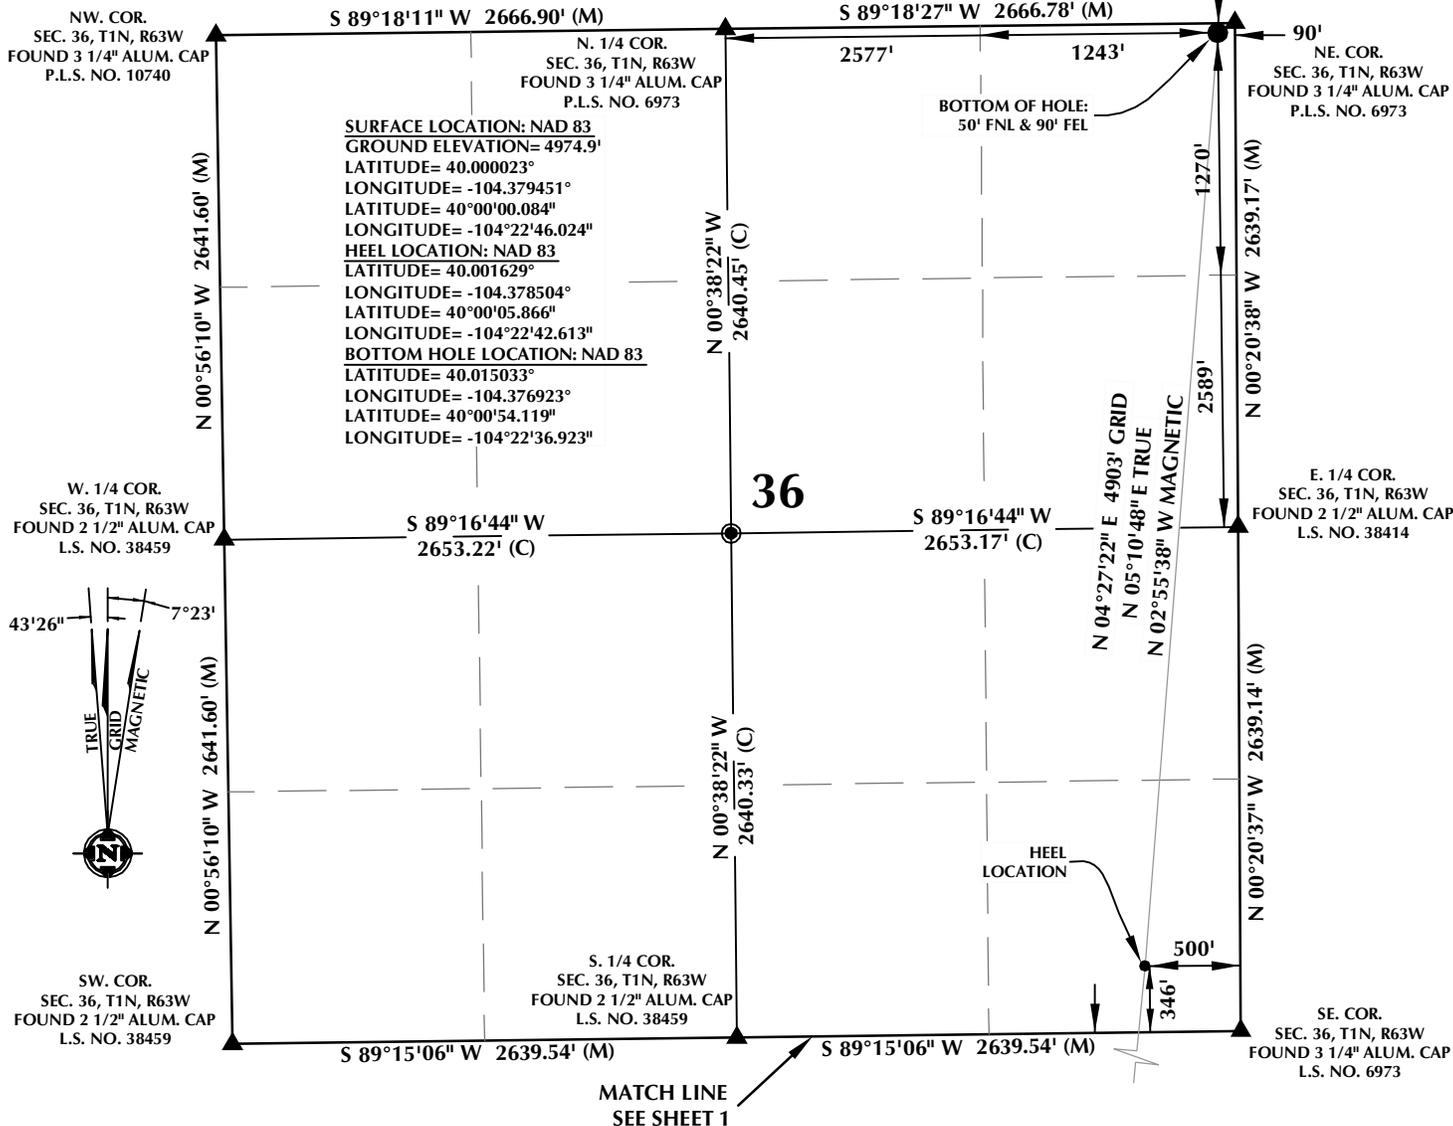


### CERTIFICATE OF SURVEYOR:

THIS IS TO CERTIFY THAT THE ABOVE PLAT WAS PREPARED FROM FIELD NOTES OF ACTUAL SURVEY MADE BY ME OR UNDER MY SUPERVISION AND THAT THESE ARE TRUE AND CORRECT TO THE BEST OF MY KNOWLEDGE AND BELIEF. THIS CERTIFICATE DOES NOT REPRESENT A LAND SURVEY PLAT OR IMPROVEMENT SURVEY PLAT AS DEFINED BY C.R.S. 38-51-102 AND CANNOT BE RELIED UPON TO DETERMINE OWNERSHIP.

*Randall K. French*  
**RANDALL K. FRENCH**  
 PROFESSIONAL LAND SURVEYOR  
 COLORADO REGISTRATION NUMBER 38512  
 8/18/16

RANDALL K. FRENCH  
 PROFESSIONAL LAND SURVEYOR  
 COLORADO REGISTRATION NUMBER 38512

NOTICE: ACCORDING TO COLORADO STATE LAW YOU MUST COMMENCE ANY LEGAL ACTION BASED UPON ANY DEFECT IN THIS SURVEY WITHIN THREE YEARS AFTER YOU FIRST DISCOVER SUCH DEFECT. IN NO EVENT MAY ANY ACTION BASED UPON ANY DEFECT IN THIS SURVEY BE COMMENCED MORE THAN TEN YEARS FROM THE DATE ON THE CERTIFICATION SHOWN HEREON.

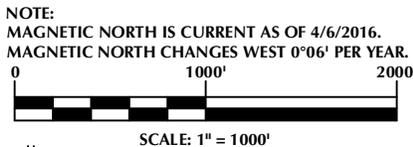

### NOTES:

- ▲ INDICATES SECTION CORNER
- INDICATES CALCULATED CORNER
- ELEVATION BASED ON NAVD88 (GEOID12B)
- BASIS OF BEARING DERIVED FROM COLORADO COORDINATE SYSTEM OF 1983 NORTH ZONE.
- ALL MEASURED DISTANCES ARE GRID.  
COMBINED SCALE FACTOR: .99973203 CALCULATED FROM THE NE. CORNER OF SECTION 1, T1S, R63W
- OPERATOR: ROB WILSON / PDP0 = 1.3
- SEE ADDENDUM TO WELL LOCATION CERTIFICATE FOR EXISTING IMPROVEMENTS WITHIN 500' OF THE WELL PAD.
- WELL FOOTAGES ARE MEASURED AT RIGHT ANGLES TO THE SECTION LINES.
- THE BOTTOM OF HOLE BEARS N04°27'22"E, 4903' FROM THE SURFACE LOCATION.

### WELL PAD - LEWTON 26J-36HZX

LEWTON 26J-36HZX  
 WELL LOCATION CERTIFICATE  
 239' FNL & 715' FEL LOT 1 (NENE) (SURFACE)  
 LOCATED IN SECTION 1  
 T1S, R63W, 6TH P.M.  
 ADAMS COUNTY, COLORADO  
 346' FSL & 500' FEL SE1/4 SE1/4 (HEEL)  
 50' FNL & 90' FEL NE1/4 NE1/4 (BOTTOM)  
 LOCATED IN SECTION 36  
 T1N, R63W, 6TH P.M.  
 WELD COUNTY, COLORADO

**Kerr-McGee Oil &  
 Gas Onshore L.P.**  
 1099 18th Street  
 Denver, Colorado 80202



### CONSULTING, LLC

**SHERIDAN OFFICE**  
 1095 Saberton Avenue  
 Sheridan, Wyoming 82801  
 Phone 307-674-0609

**LOVELAND OFFICE**  
 1635 Foxtrail Drive, Suite 204  
 Loveland, Colorado 80538  
 Phone 970-776-4331

DRAFTED BY:	LMO	CHECKED BY:	RKF	SHEET NO:
DATE DRAFTED:	8/15/16	DATE SURVEYED:	4/1/16	2
REVISED:	8/18/16	FILE NAME:	15-142	2 OF 2