
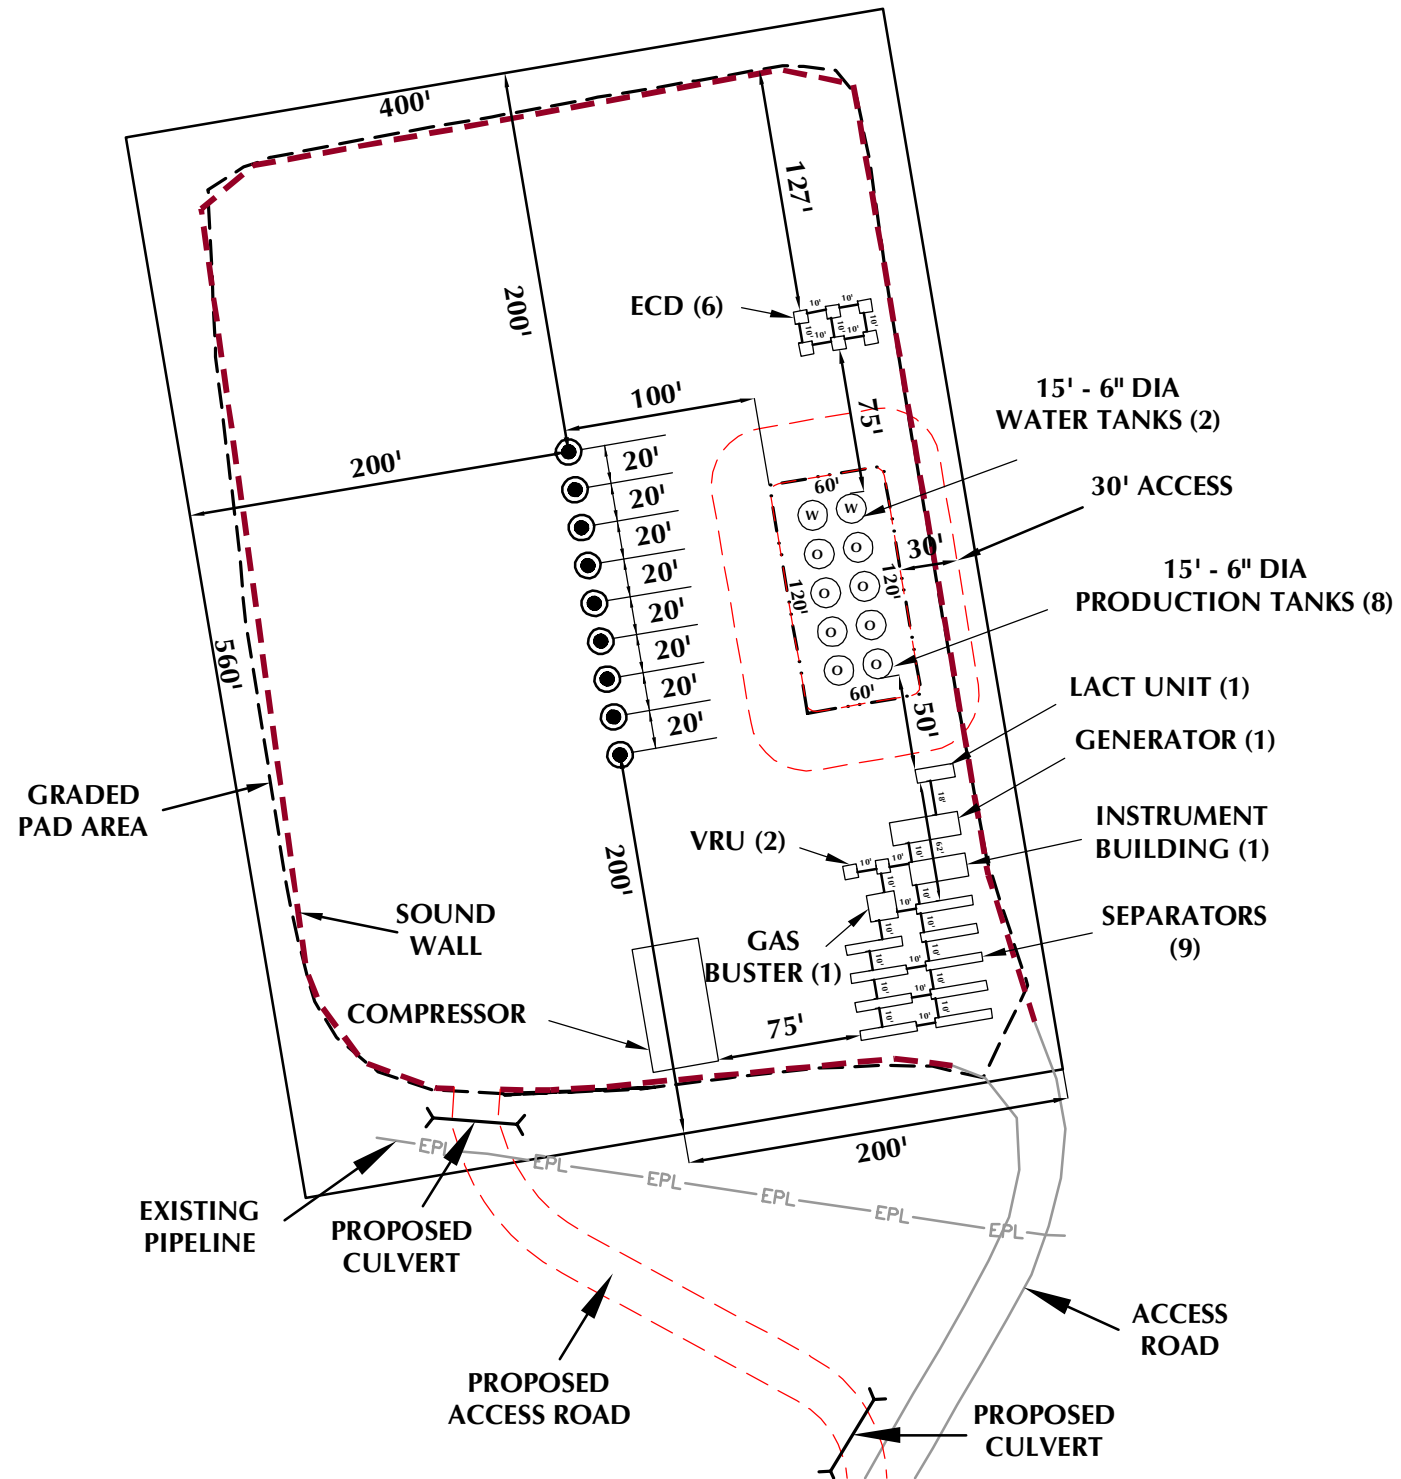


K:\SYNERGY RESOURCES\2016_125_SRC_WILLIAMS_T4N_R67W_SEC_4.dwg, 9/14/2016 4:16:00 PM, jake

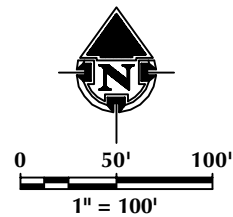

NOTES:

1. EQUIPMENT PLACEMENT IS APPROXIMATE AND SUBJECT TO MINOR MODIFICATION DUE TO SPECIFIC CIRCUMSTANCES.

DATA SOURCES:

- AERIAL COURTESY OF ESRI, INC.
- WATER WELLS COURTESY OF
COLORADO DIVISION OF
WATER RESOURCES



LOVELAND OFFICE
1635 Foxtrail Drive, Suite 204
Loveland, Colorado 80538
Phone 970-776-4331

SHERIDAN OFFICE
1095 Saberton Avenue
Sheridan, Wyoming 82801
Phone 307-674-0609

SYNERGY
RESOURCES CORPORATION
1625 Broadway, Suite 300
Denver, Colorado 80202

SCALE:
DATE SURVEYED:
DATE:
DRAFTER:
REVISED:

1" = 100'
N/A
9/1/16
CDJ
9/14/16

FACILITY LOCATION DRAWING (B)
SRC WILLIAMS PAD
LOCATED IN SECTION 4, T4N, R67W, 6TH P.M.
WELD COUNTY, COLORADO