



# KITELEY 21-I PAD PRODUCTION FACILITY LAYOUT

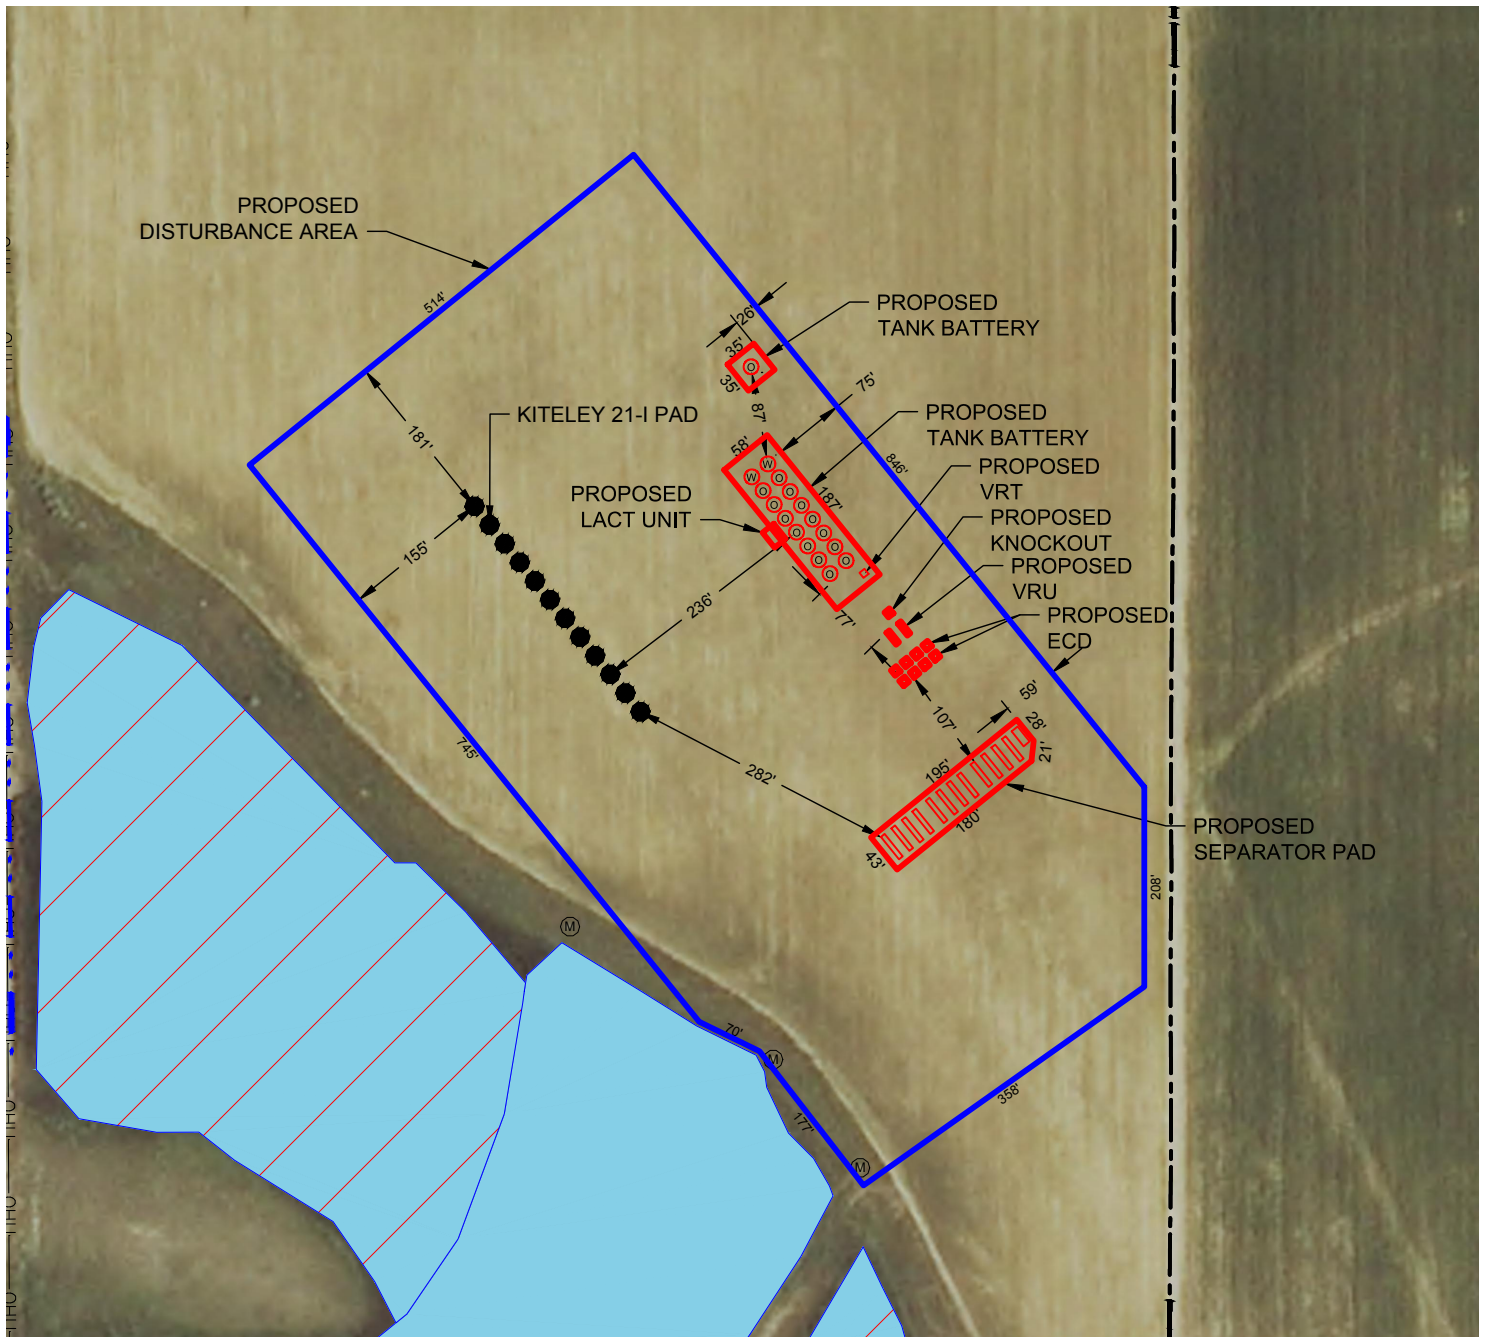

## LEGEND

- = PROPOSED WELL
- Ⓜ = MANHOLE
- = PROPOSED FACILITIES
- - - = ROAD
- = POND
- ▨ = MARSHLAND

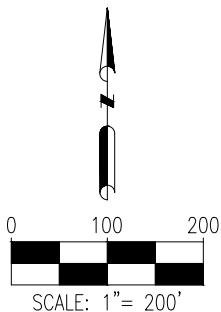


DISCLAIMER:  
THIS PLAN DOES NOT REPRESENT A MONUMENTED LAND SURVEY AND SHOULD NOT BE  
RELIED UPON TO DETERMINE BOUNDARY LINES, PROPERTY OWNERSHIP OR OTHER  
PROPERTY INTERESTS. PARCEL LINES, IF DEPICTED HAVE NOT BEEN FIELD VERIFIED AND  
MAY BE BASED UPON PUBLICLY AVAILABLE DATA THAT ALSO HAS NOT BEEN  
INDEPENDENTLY VERIFIED.

DATA SOURCE:  
AERIAL IMAGE: NAIP 2015  
NHD: USGS  
WATER WELLS: COLORADO DWR

PUBLICLY AVAILABLE DATA SOURCES HAVE NOT BEEN  
INDEPENDENTLY VERIFIED BY PFS.

PREPARED BY:

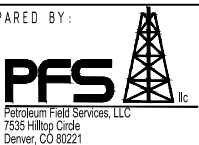

FIELD DATE:  
07-27-16

DRAWING DATE:  
09-26-16

BY:  
CSG

CHECKED BY:  
MLP

SITE NAME:  
KITELEY 21-I PAD

SURFACE LOCATION:  
NW 1/4 SW 1/4 SEC. 21, T3N, R68W, 6TH P.M.  
WELD COUNTY, COLORADO

PREPARED FOR:

