


PROPOSED WELLBORE SCHEMATIC

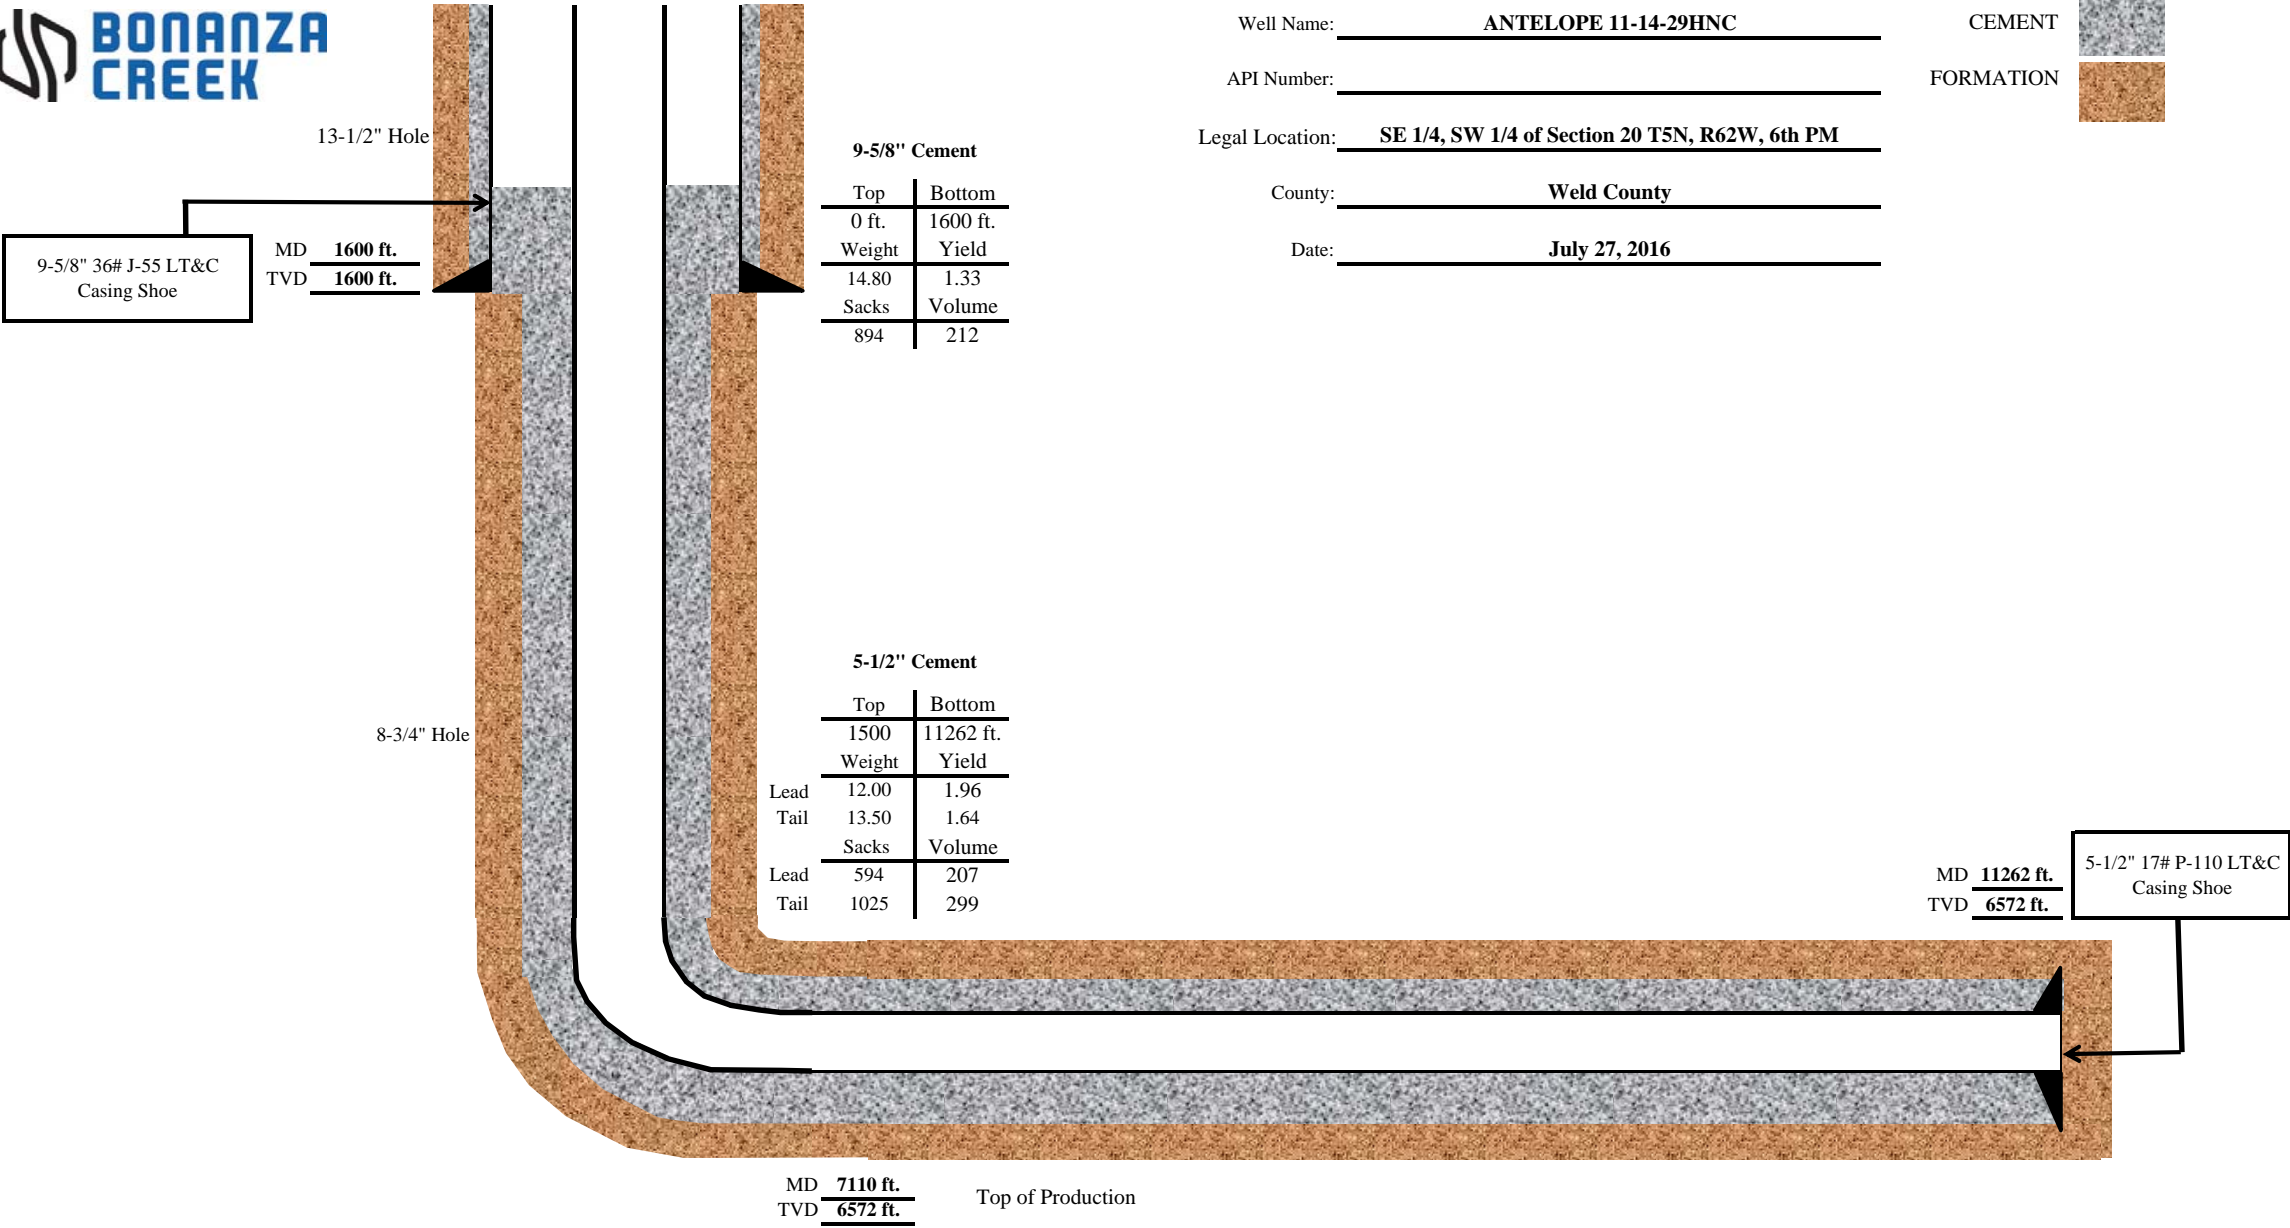

Well Name: ANTELOPE 11-14-29HNC

API Number:

Legal Location: SE 1/4, SW 1/4 of Section 20 T5N, R62W, 6th PM

County: Weld County

Date: July 27, 2016

CEMENT



FORMATION

