


AS-BUILT PRODUCTION FACILITY LOCATION DRAWING

SRC VISTA PAD

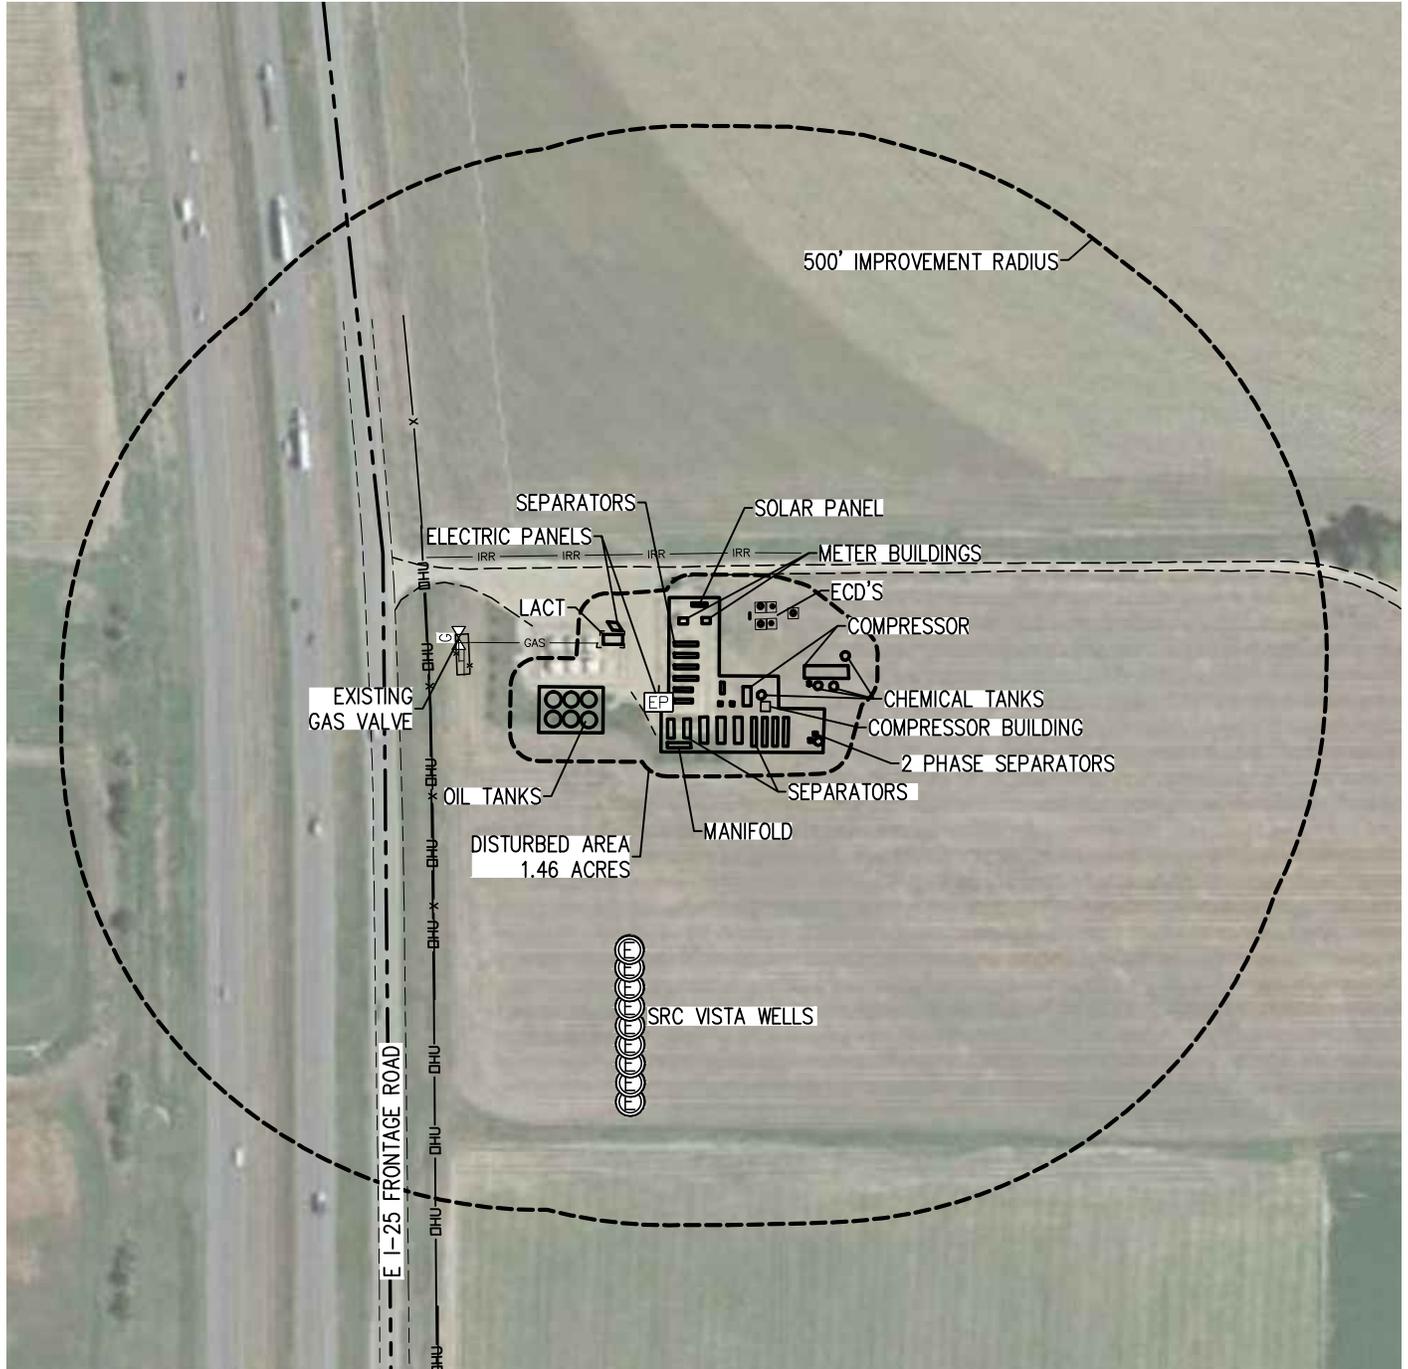

NEAREST: BUILDING 932' SW, BUILDING UNIT 932' SW, HIGH OCCUPANCY BUILDING UNIT 5,280'+, DESIGNATED OUTSIDE ACTIVITY AREA 5,280'+
PUBLIC ROAD 153' W, ABOVE GROUND UTILITY 120' W, RAILROAD 5,280'+, PROPERTY LINE 169' W

NOTE

The size, type and location of underground utilities shown hereon are approximate, and are based on markings made by utility locate companies. It is not guaranteed that all utilities have been located. It shall be the responsibility of the contractor to verify the existence of all underground utilities in the area of the work before commencing new construction.

NOTE: ALL MEASUREMENTS ARE FROM CLOSEST WELL OR CORNER OF PRODUCTION EQUIPMENT.

