


LINE TABLE		
LINE	DIRECTION	LENGTH
L1	S54°E	439'
L2	S53°E	830'
L3	S14°W	393'



SWMP LEGEND:

- SCE – STABILIZED
CONSTRUCTION
ENTRANCE
SL – SLASH
SedR – SEDIMENT
RESERVOIR
VB – VEGETATED BUFFER
W – WATTLE

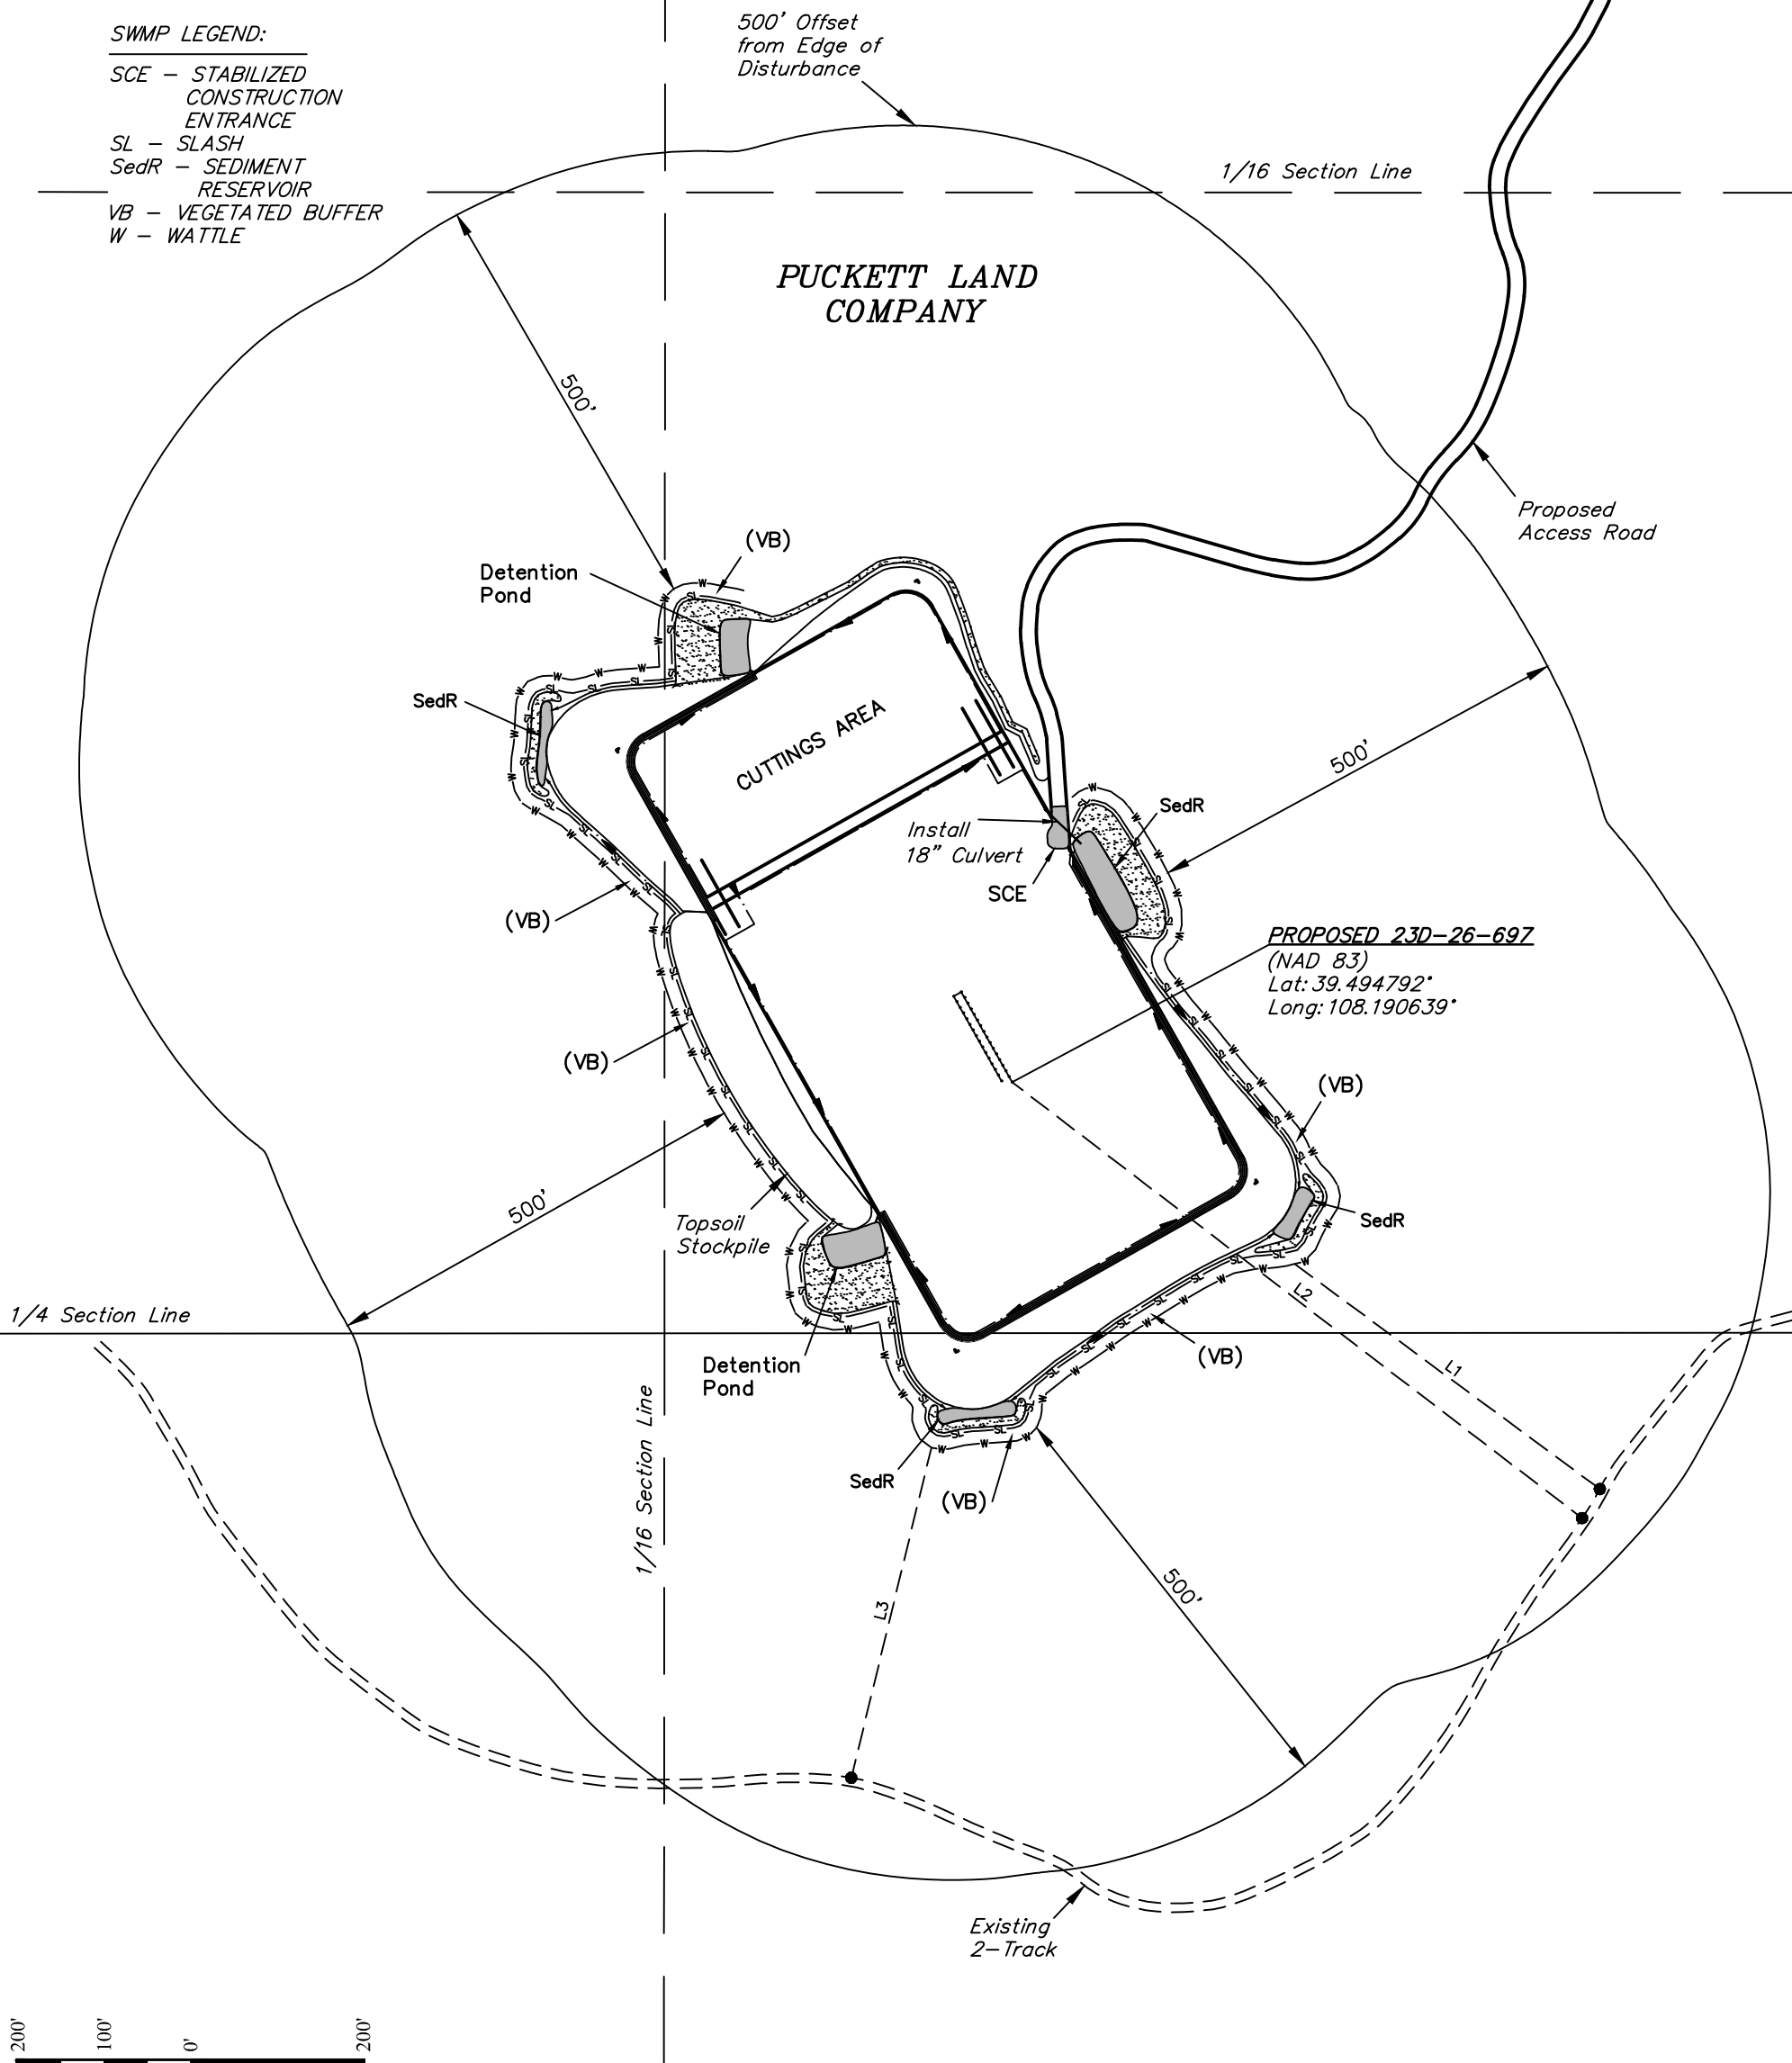

Caerus Oil & Gas LLC

MESA F26-697
SE 1/4 NW 1/4, SECTION 26, T6S, R97W, 6th P.M.
GARFIELD COUNTY, COLORADO

SURVEYED BY	BART HUNTING, C.R.	09-07-16	SCALE
DRAWN BY	T.B.	09-09-16	1" = 200'
LOCATION DRAWING			FIGURE #5



UELS, LLC
Corporate Office * 85 South 200 East
Vernal, UT 84078 * (435) 789-1017