


WELLBORE DIAGRAM

Well / Battery	Field	Total Depth	Est. Start Date
State 1-30	Warlock	7,390'	
Location	Sec-Twn-Rng	Producing Horizon	County & State
SWSW	30-T2S-R62W	J Sand	Adams

Current

API: 05-001-06698
 Elevation: 5290' GL
 Spud: 7/24/1973
 Compl: 9/6/1973
 TD: 7544'

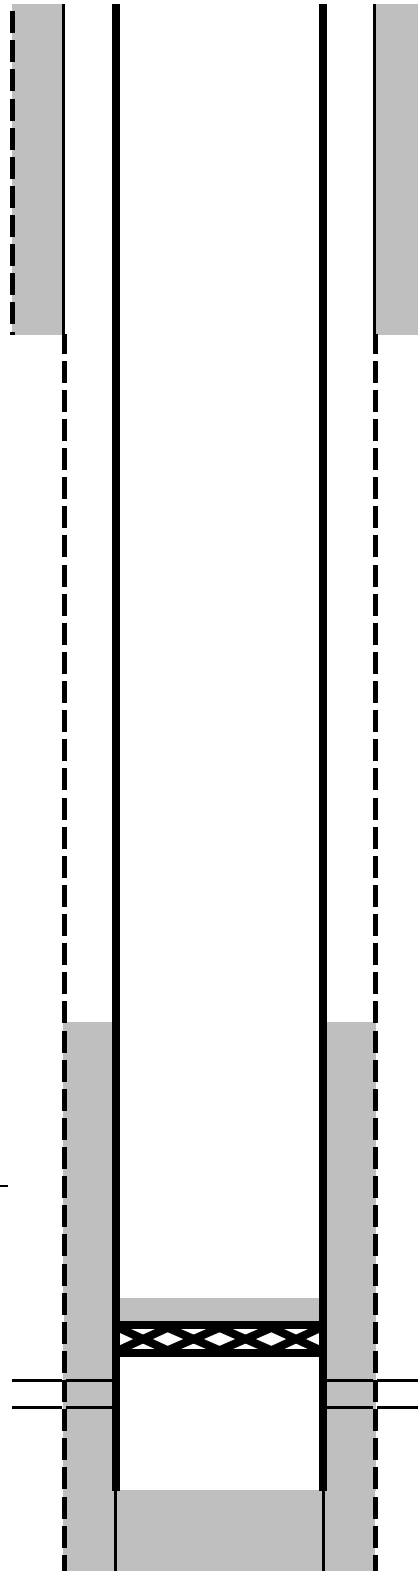

Hole: 10-1/4"

Surface Casing
 8 5/8" 20# at 212'
 Cement: 110 sx to surf

Hole: 7-7/8"

Production Casing
 4 1/2" 11.6# at 7,535"
 Cement - 225 sx, TOC: 6,273' (Calc)

Niobrara top 6578'

TOC: 6,273' (Calc)

CIBP @ 7344' w/2 sx (3/19/2015)

Perfs: 7,290'-7,354' (J Sand)

TD 7,544'