


WELLBORE DIAGRAM

Well / Battery	Field	Total Depth	Est. Start Date
State #4-30	Wharton	7,544'	
Location	Sec-Twn-Rng	Producing Horizon	County & State
NESE	30-T2S-R62W	J Sand	Adams Co., CO

Current

API: 05-001-07283
 Elevation: 5221' GL
 Spud: 11/17/19
 Comp: 1/25/197
 TD: 7390'

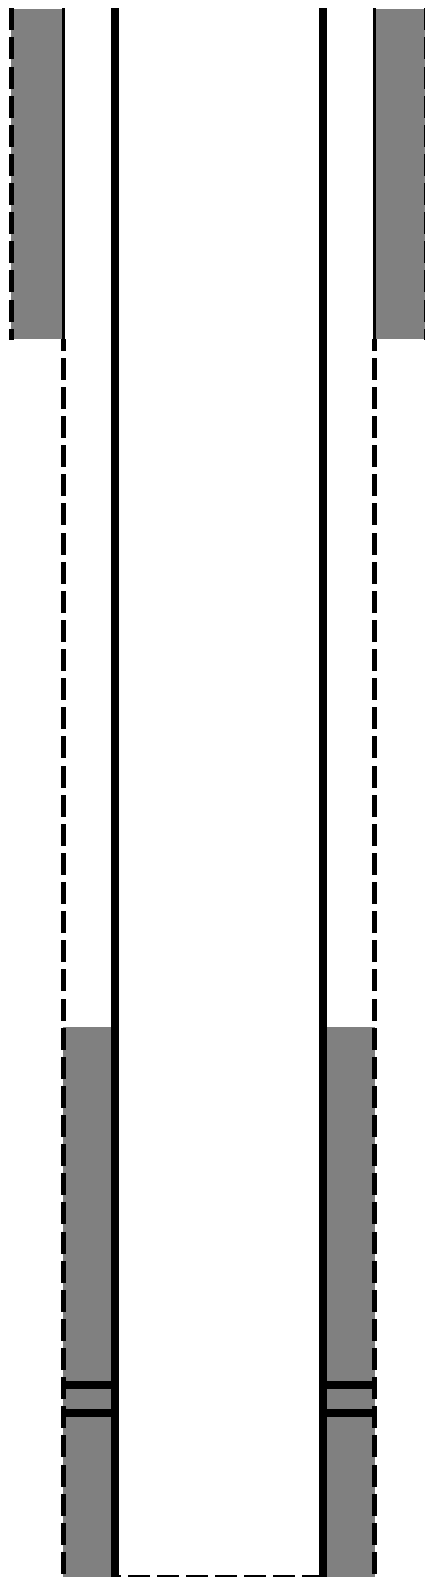

Surface Casing
 8 5/8" 24# set at 235'
 Cement: 180 sx to surf

Upper Arapahoe - 333'-106'

Lower Arapahoe - 612'-408'

Laramie-Fox Hills - 1,069'-876'

TOC: 6,273' (Calc)

Perfs at 7,290'-7,354" (J Sand)

Production Casing
 4 1/2" 11.6# at 7,409"
 Cement: 225 sx, TOC @ 6,273' (Calc)

TD 7,390'