


Section 12
T. 7 S., R 94 W

0 300 600
GRAPHIC SCALE IN FEET
1 INCH = 600 FEET

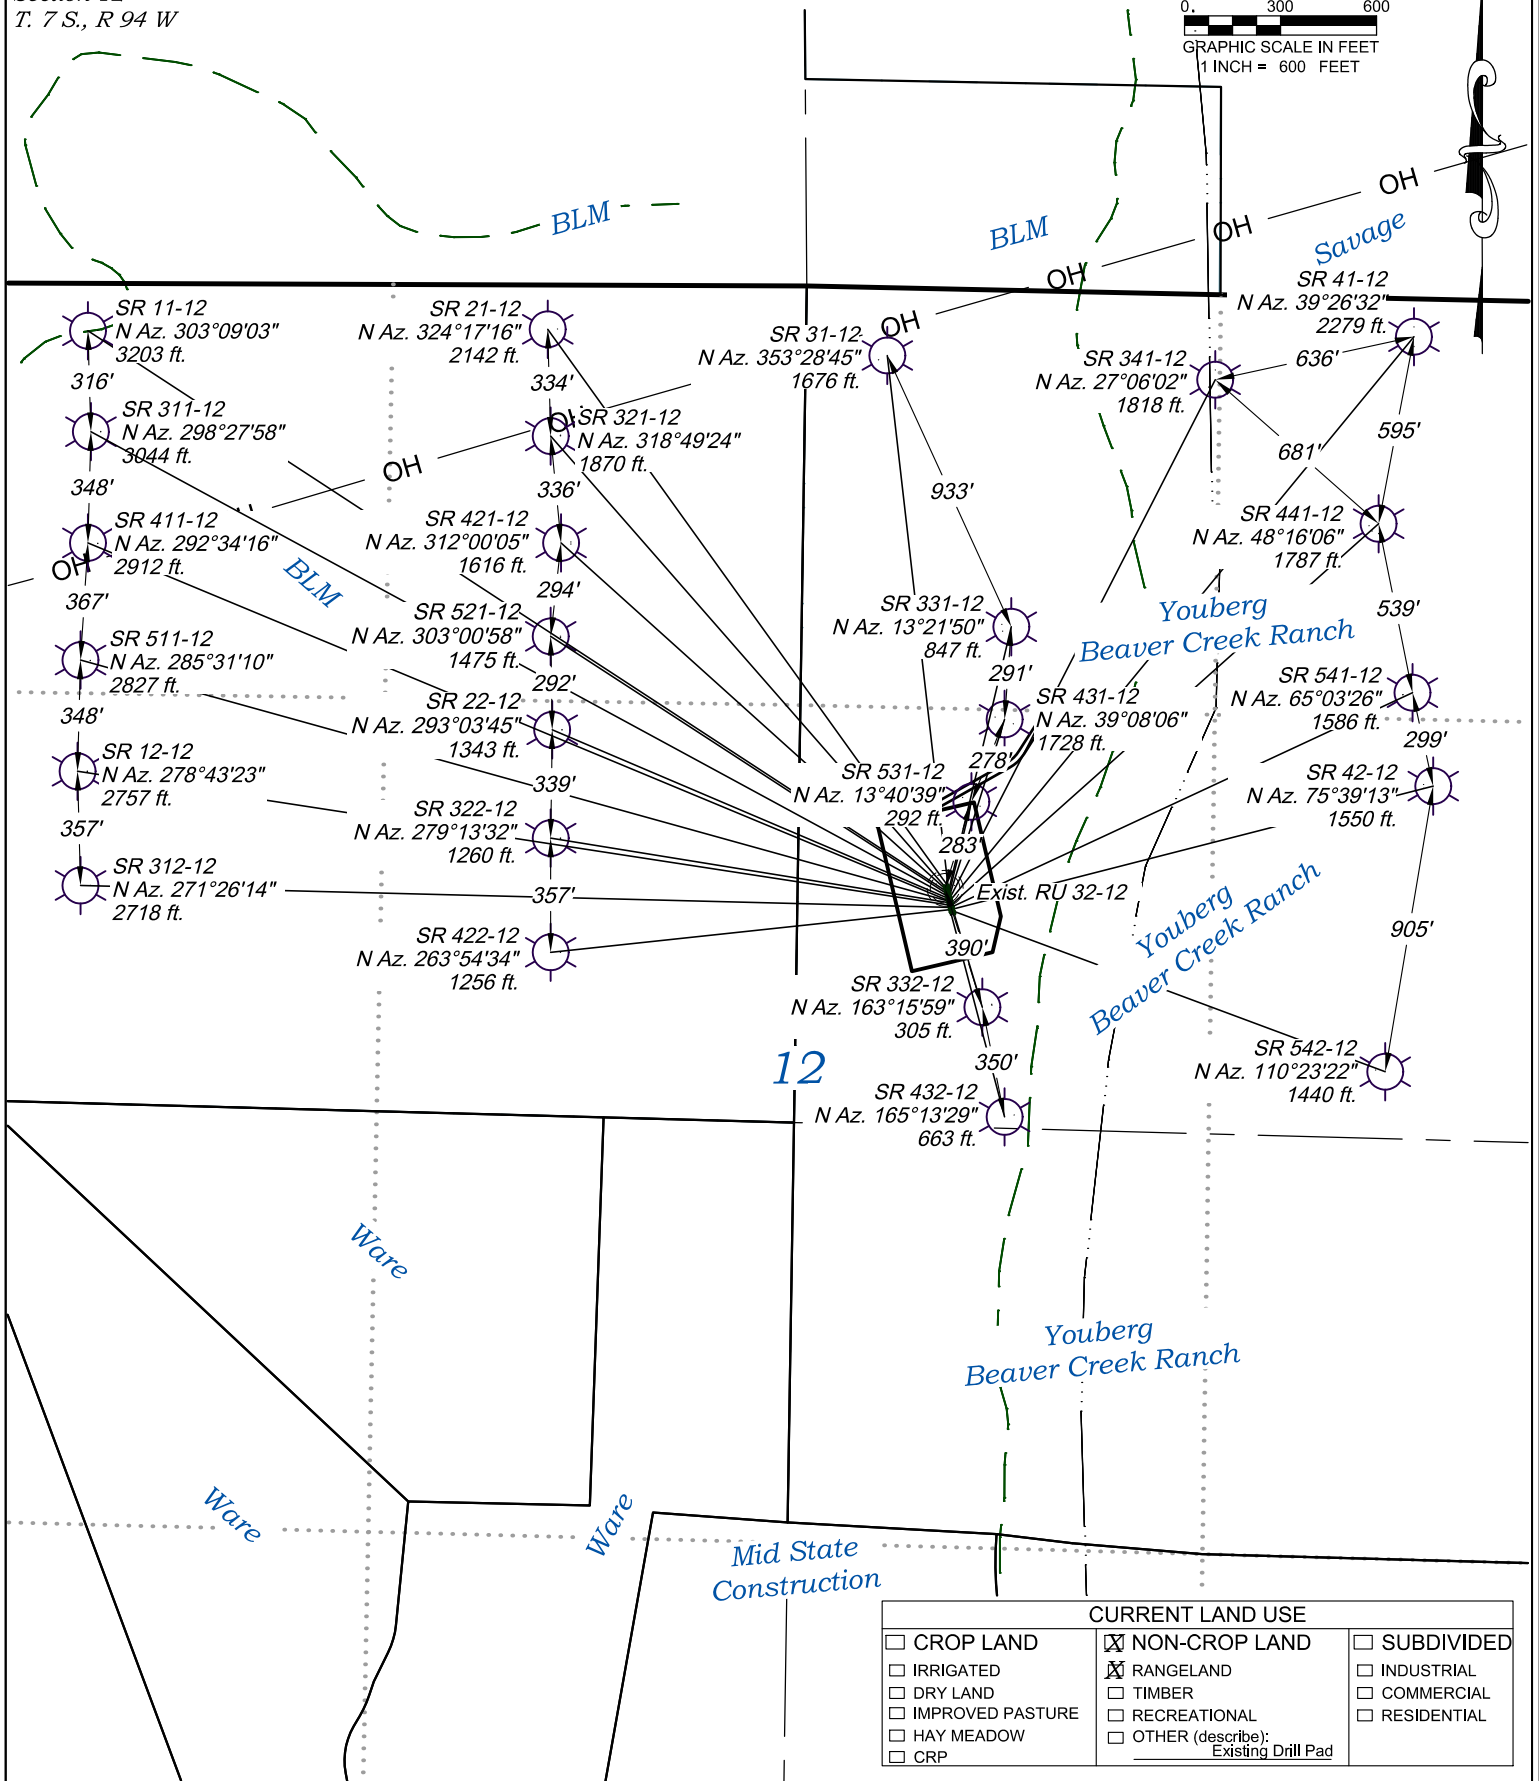

REVISED: 9/6/16

136 East Third Street
Rifle, Colorado 81650
Ph. (970) 625-2720
Fax (970) 625-2773



SCALE: 1" = 600'
DATE: 6/1/16
PLAT: 6A of 7
PROJECT: TEP Valley
DFT: cs

Construction Plan Prepared for:



TEP Rocky Mountain LLC

RU 32-12 Drill Pad - Plat 6A
MULTI-WELL PLAN