



# MICKEY 12 WELL LOCATION CERTIFICATE

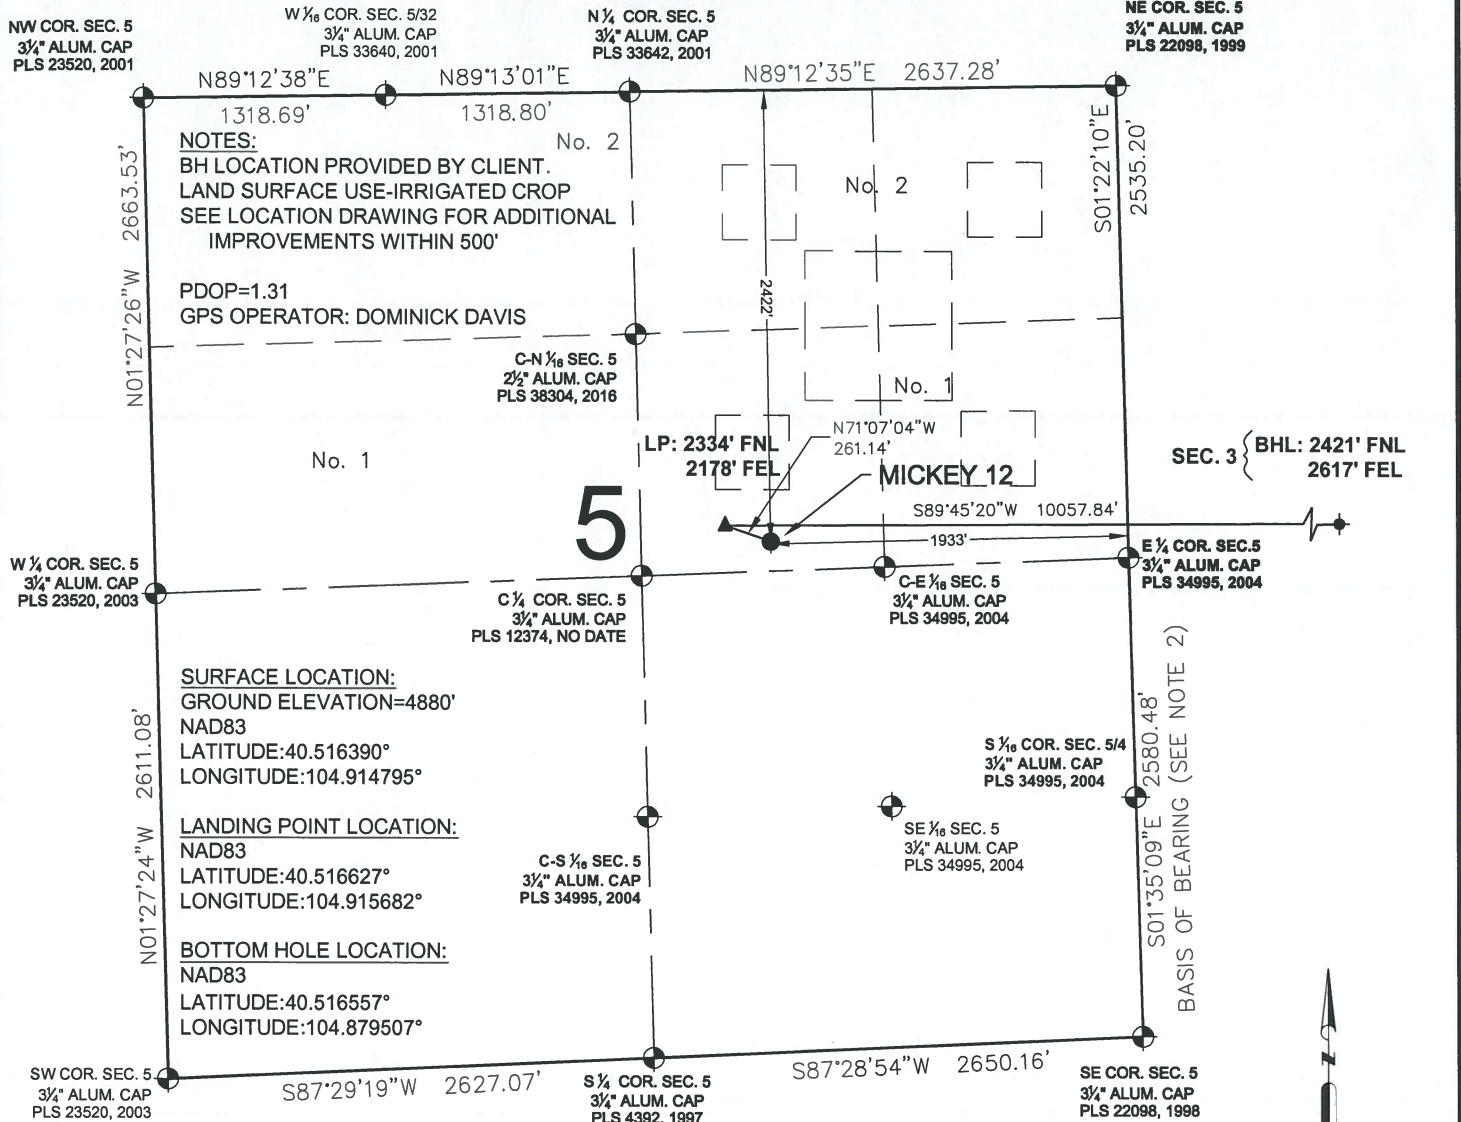

<b>PREPARED BY:</b>  <b>PFS</b> Petroleum Field Services, LLC 7535 Hilltop Circle Denver, CO 80221	<b>FIELD DATE:</b> 09-28-16	<b>WELL NAME:</b> MICKEY 12	<b>PREPARED FOR:</b>  <b>EXTRACTION</b> Oil & Gas
	<b>DRAWING DATE:</b> 09-30-16	<b>SURFACE LOCATION:</b> LOT 1 NE 1/4 SEC. 5, T6N, R67W, 6TH P.M. WELD COUNTY, COLORADO	

# MICKEY 12 WELL LOCATION CERTIFICATE

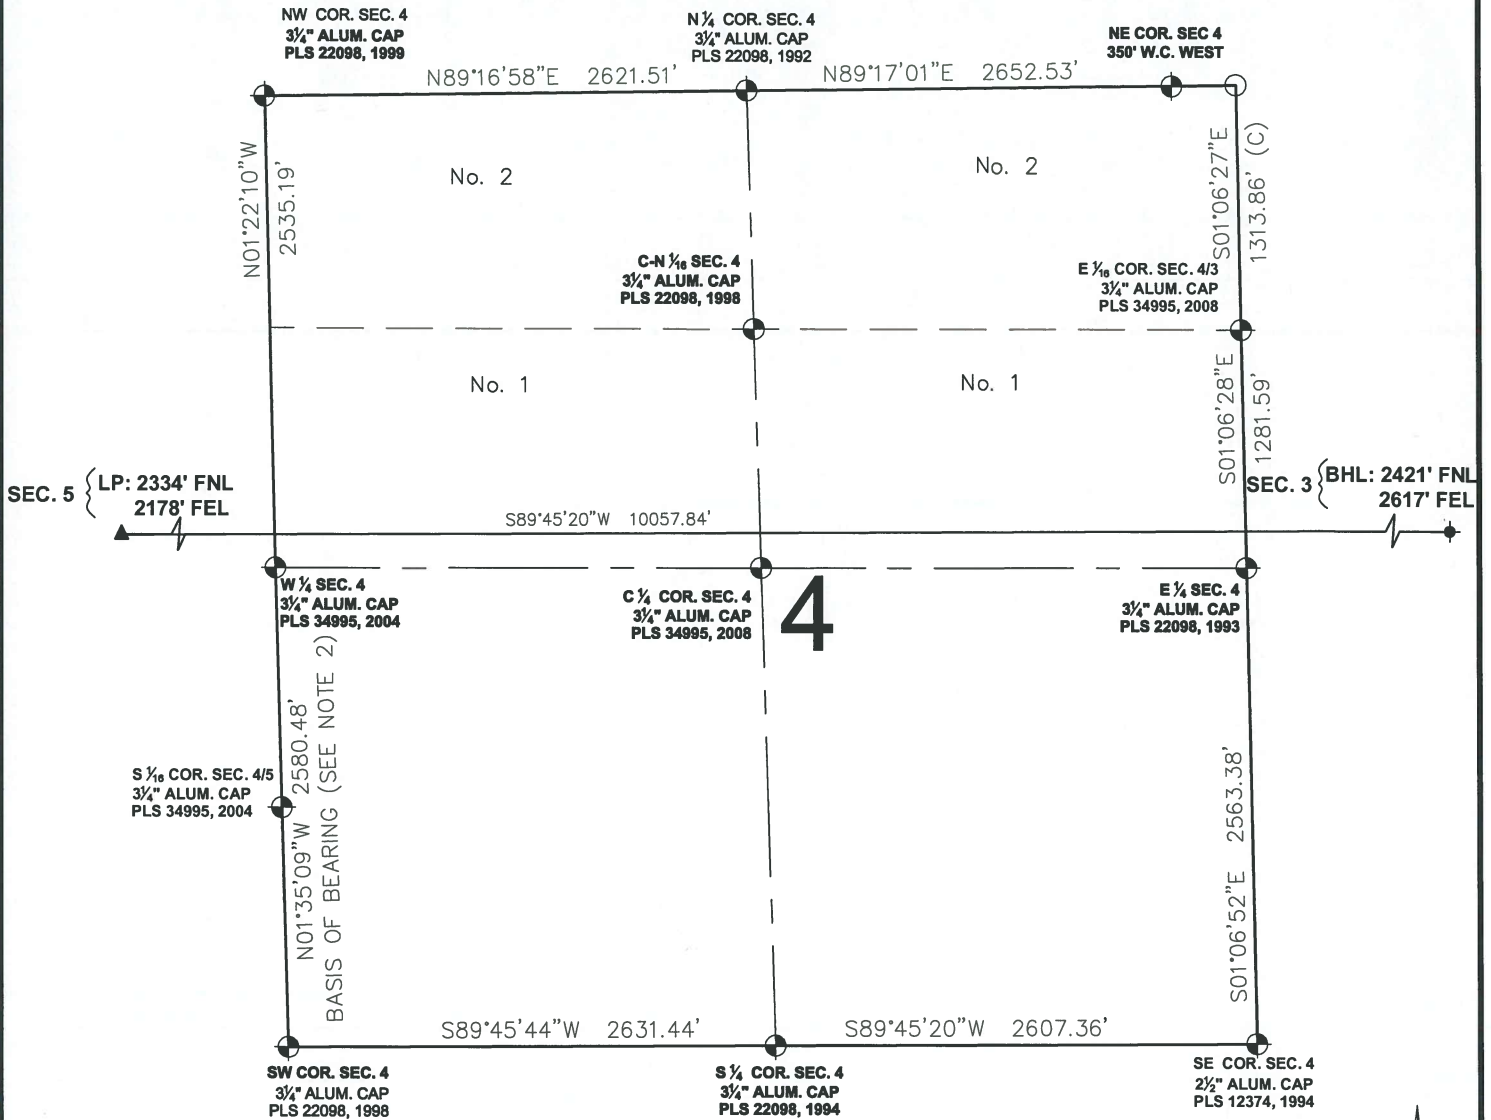

## LEGEND

- = EXISTING MONUMENT
- = CALCULATED POSITION
- = PROPOSED WELL
- ◆ = EXISTING WELL
- ⬮ = BOTTOM HOLE
- ▲ = LANDING POINT
- LP = LANDING POINT
- BHL = BOTTOM HOLE LOCATION


MICHAEL L. POOL, PLS 38304  
COLORADO LICENSED PROFESSIONAL LAND SURVEYOR  
FOR AND ON BEHALF OF P.F.S., LLC



SHEET 2 OF 3

<b>PREPARED BY:</b> 	<b>FIELD DATE:</b> 09-28-16	<b>WELL NAME:</b> MICKEY 12	<b>PREPARED FOR:</b> 
	<b>DRAWING DATE:</b> 09-30-16	<b>SURFACE LOCATION:</b> LOT 1 NE 1/4 SEC. 5, T6N, R67W, 6TH P.M. WELD COUNTY, COLORADO	
<b>BY:</b> CSG	<b>CHECKED BY:</b> KAD		

# MICKEY 12 WELL LOCATION CERTIFICATE

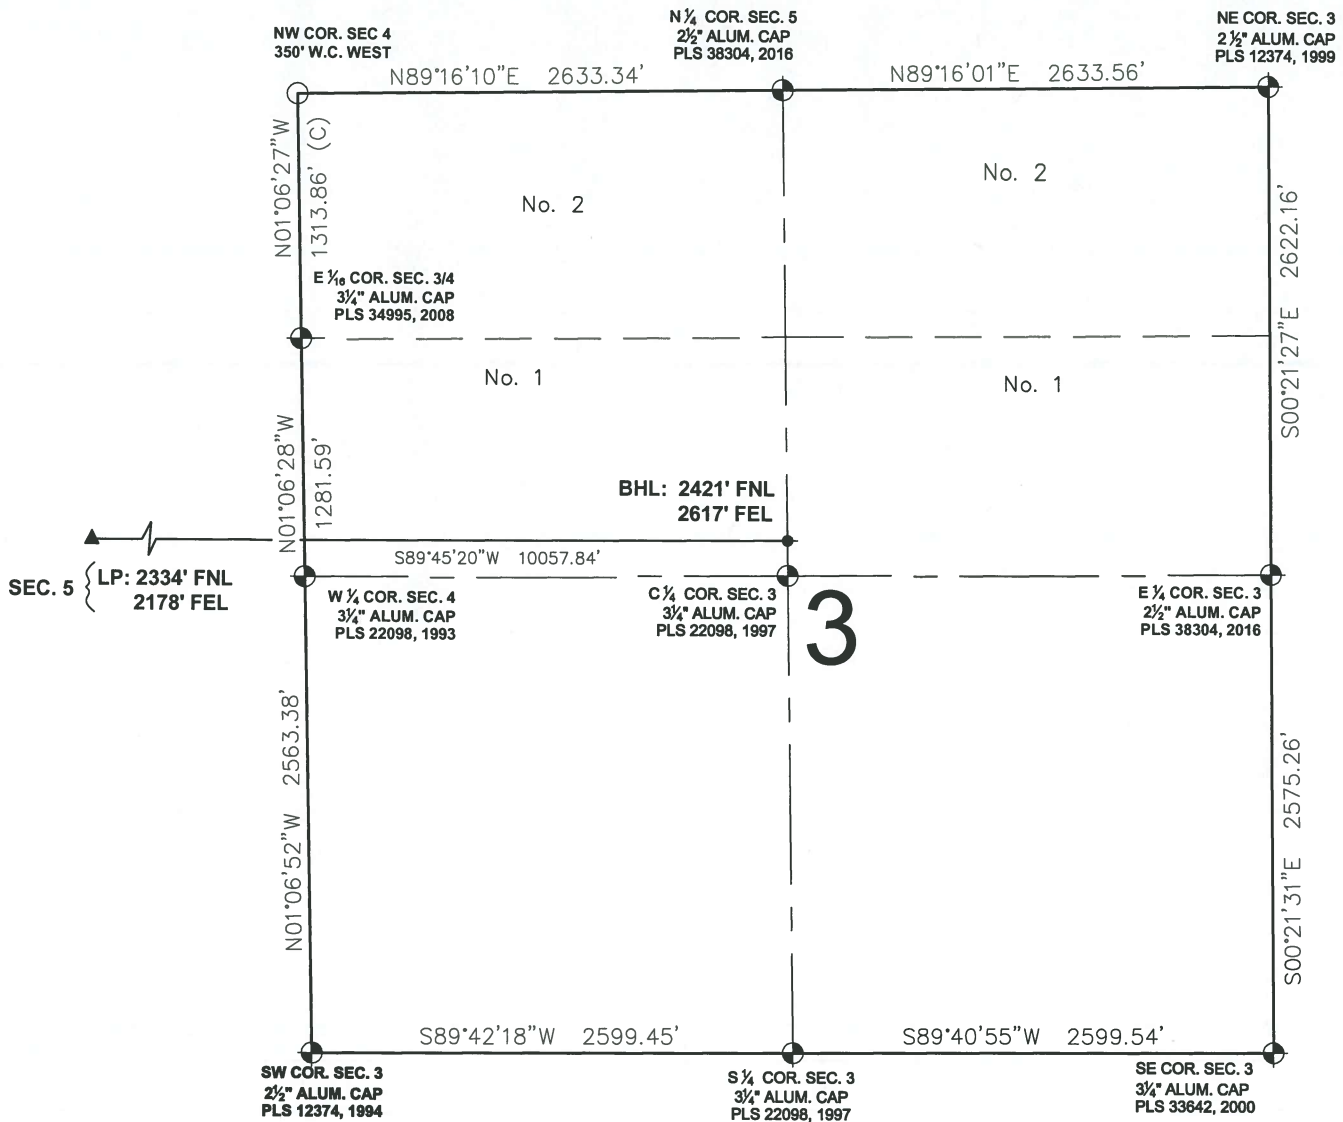

0 500 1000  
SCALE: 1" = 1000'

## LEGEND

- = EXISTING MONUMENT
- = CALCULATED POSITION
- = PROPOSED WELL
- ◆ = EXISTING WELL
- ◆ = BOTTOM HOLE
- ▲ = LANDING POINT
- LP = LANDING POINT
- BHL = BOTTOM HOLE LOCATION

MICHAEL L. POOL, PLS 38304  
COLORADO LICENSED PROFESSIONAL LAND SURVEYOR  
FOR AND ON BEHALF OF P.F.S., LLC



SHEET 3 OF 3

PREPARED BY:



FIELD DATE:

09-28-16

DRAWING DATE:

09-30-16

BY:

CSG

CHECKED BY:

KAD

WELL NAME:

MICKEY 12

SURFACE LOCATION:

LOT 1 NE 1/4 SEC. 5, T6N, R67W, 6TH P.M.

WELD COUNTY, COLORADO

PREPARED FOR:

