


# MICKEY 6 WELL LOCATION CERTIFICATE

NW COR. SEC. 5  
3/4" ALUM. CAP  
PLS 23520, 2001

W 1/8 COR. SEC. 5/32  
3/4" ALUM. CAP  
PLS 33640, 2001

N 1/4 COR. SEC. 5  
3/4" ALUM. CAP  
PLS 33642, 2001

NE COR. SEC. 5  
3/4" ALUM. CAP  
PLS 22098, 1999

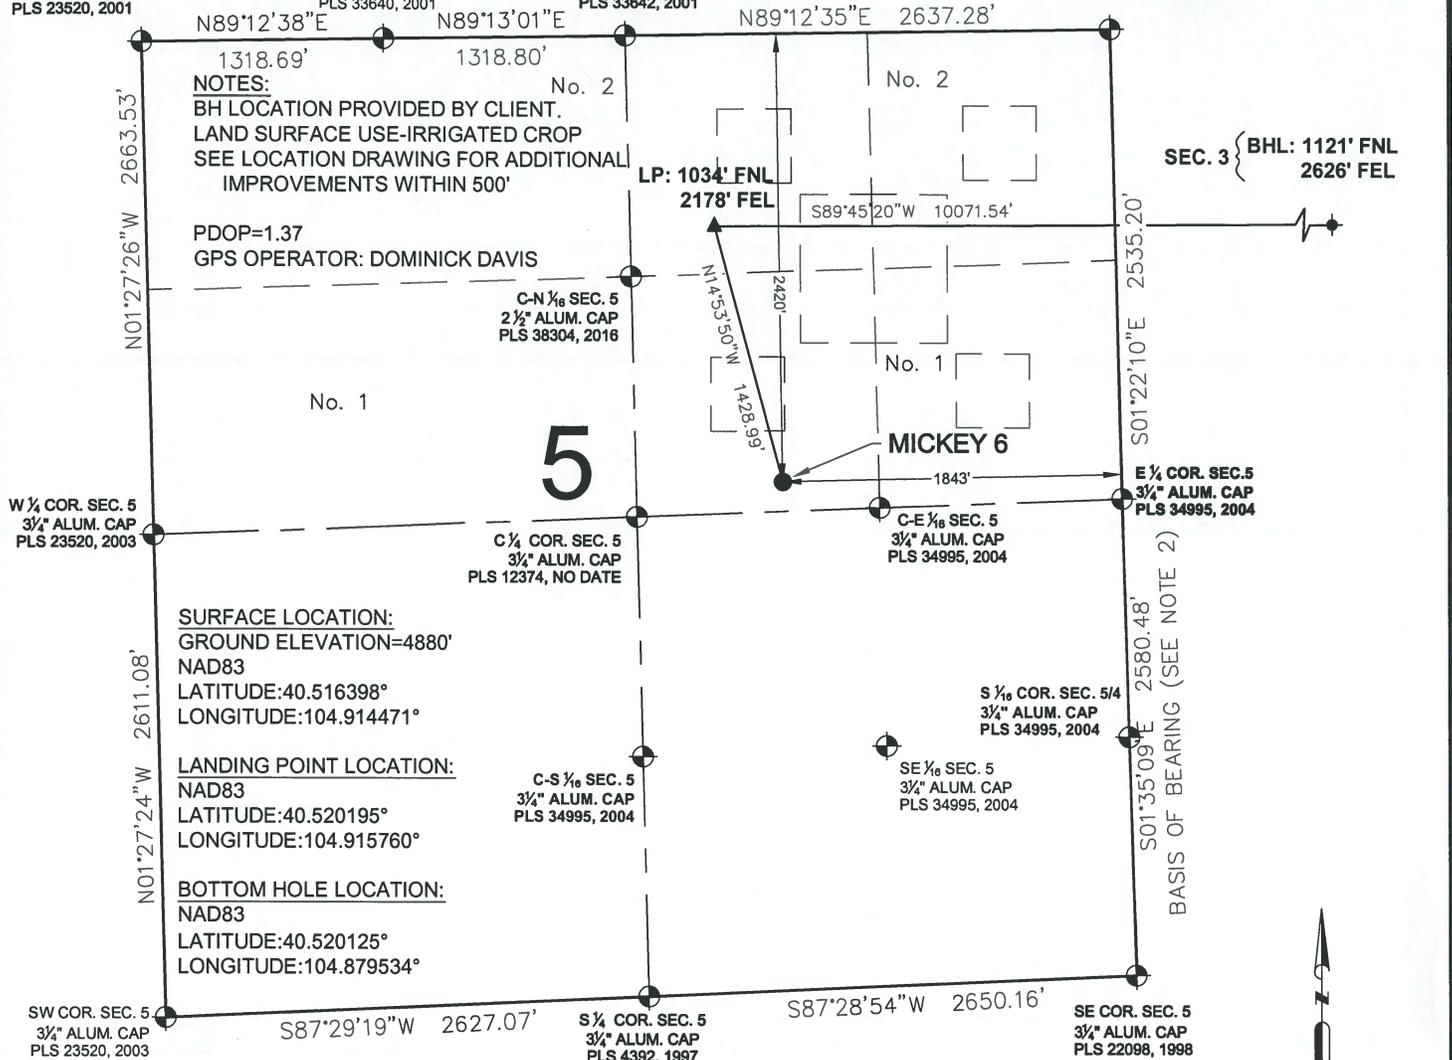

**NOTES:**  
 BH LOCATION PROVIDED BY CLIENT.  
 LAND SURFACE USE-IRRIGATED CROP  
 SEE LOCATION DRAWING FOR ADDITIONAL  
 IMPROVEMENTS WITHIN 500'

PDOP=1.37  
 GPS OPERATOR: DOMINICK DAVIS

**SURFACE LOCATION:**  
 GROUND ELEVATION=4880'  
 NAD83  
 LATITUDE:40.516398°  
 LONGITUDE:104.914471°

**LANDING POINT LOCATION:**  
 NAD83  
 LATITUDE:40.520195°  
 LONGITUDE:104.915760°

**BOTTOM HOLE LOCATION:**  
 NAD83  
 LATITUDE:40.520125°  
 LONGITUDE:104.879534°

SEC. 3 { BHL: 1121' FNL  
 2626' FEL

## WELL MICKEY 6 TO BE LOCATED 2420' FNL & 1843' FEL


### LEGEND

- = EXISTING MONUMENT
- = CALCULATED POSITION
- = PROPOSED WELL
- ◆ = EXISTING WELL
- ⬮ = BOTTOM HOLE
- ▲ = LANDING POINT
- LP = LANDING POINT
- BHL = BOTTOM HOLE LOCATION



- NOTES:**
- THIS FIELD SURVEY CONFORMS TO THE MINIMUM STANDARDS SET BY THE C.O.G.C.C., RULE NO. 215
  - BEARINGS AND DISTANCE SHOWN HEREON ARE GRID AND BASED ON THE COLORADO STATE PLANE COORDINATE SYSTEM, NAD 83/2011 BETWEEN MONUMENTS AS LABELED HEREON AND ELEVATIONS SHOWN ARE NAVD 88, AS DERIVED BY GPS OBSERVATIONS.
  - GRID DISTANCES ARE SHOWN, AS MEASURED IN THE FIELD, WITH TIES TO WELLS MEASURED PERPENDICULAR TO SECTION LINES.

I, MICHAEL L. POOL, A LICENSED PROFESSIONAL LAND SURVEYOR IN THE STATE OF COLORADO DO HEREBY CERTIFY TO EXTRACTION OIL & GAS, THAT THE SURVEY AND WELL LOCATION CERTIFICATE SHOWN HEREON WERE DONE BY ME OR UNDER MY DIRECT SUPERVISION AND THAT THE DRAWING SHOWN HEREON ACCURATELY DEPICTS THE PROPOSED LOCATION OF THE WELL. THIS CERTIFICATE DOES NOT REPRESENT A LAND SURVEY PLAT OR IMPROVEMENT SURVEY PLAT AS DEFINED BY C.R.S. 38-51-102 AND CANNOT BE RELIED UPON TO DETERMINE OWNERSHIP.


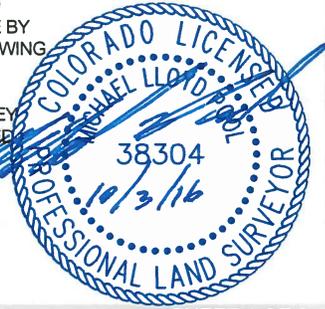


NOTICE: ACCORDING TO COLORADO LAW YOU MUST COMMENCE ANY LEGAL ACTION BASED UPON ANY DEFECT IN THIS SURVEY WITHIN THREE YEARS AFTER YOU FIRST DISCOVER SUCH DEFECT. IN NO EVENT MAY ANY ACTION BASED UPON ANY DEFECT IN THIS SURVEY BE COMMENCED MORE THAN TEN YEARS FROM THIS SAID DATE OF THIS CERTIFICATION SHOWN HEREON.

MICHAEL L. POOL, PLS 38304  
 COLORADO LICENSED PROFESSIONAL LAND SURVEYOR  
 FOR AND ON BEHALF OF P.F.S., LLC

PREPARED BY: 	FIELD DATE: 09-28-16	WELL NAME: MICKEY 6	PREPARED FOR: 
	DRAWING DATE: 09-30-16	SURFACE LOCATION: LOT 1 NE 1/4 SEC. 5, T6N, R67W, 6TH P.M. WELD COUNTY, COLORADO	
BY: CSG	CHECKED BY: KAD		

# MICKEY 6 WELL LOCATION CERTIFICATE

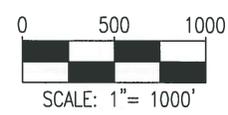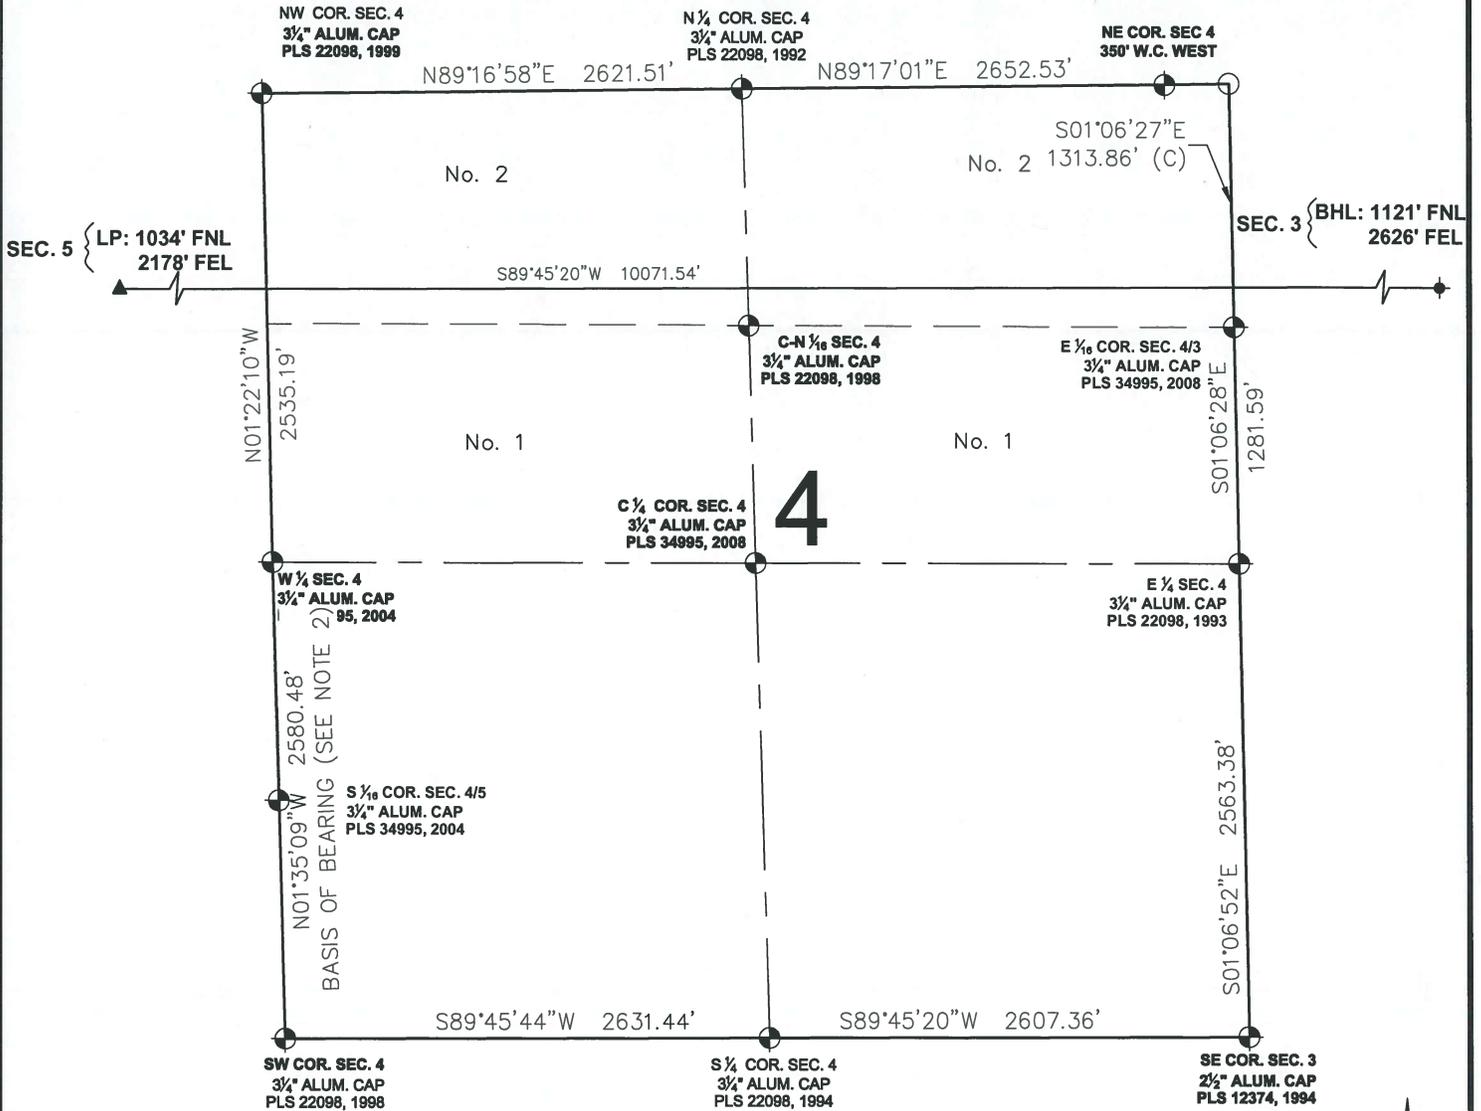

**LEGEND**

- ⊕ = EXISTING MONUMENT      ◆ = BOTTOM HOLE
- = CALCULATED POSITION    ▲ = LANDING POINT
- = PROPOSED WELL          LP = LANDING POINT
- ◆ = EXISTING WELL          BHL = BOTTOM HOLE LOCATION



MICHAEL L. POOL, PLS 38304  
 COLORADO LICENSED PROFESSIONAL LAND SURVEYOR  
 FOR AND ON BEHALF OF P.F.S., LLC



SHEET 2 OF 3

PREPARED BY: 	FIELD DATE: 09-28-16 DRAWING DATE: 09-30-16 BY: CSG	WELL NAME: MICKEY 6 SURFACE LOCATION: LOT 1 NE 1/4 SEC. 5, T6N, R67W, 6TH P.M. WELD COUNTY, COLORADO	PREPARED FOR: 
------------------	--	--	-------------------

# MICKEY 6 WELL LOCATION CERTIFICATE

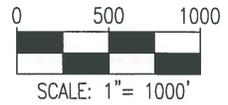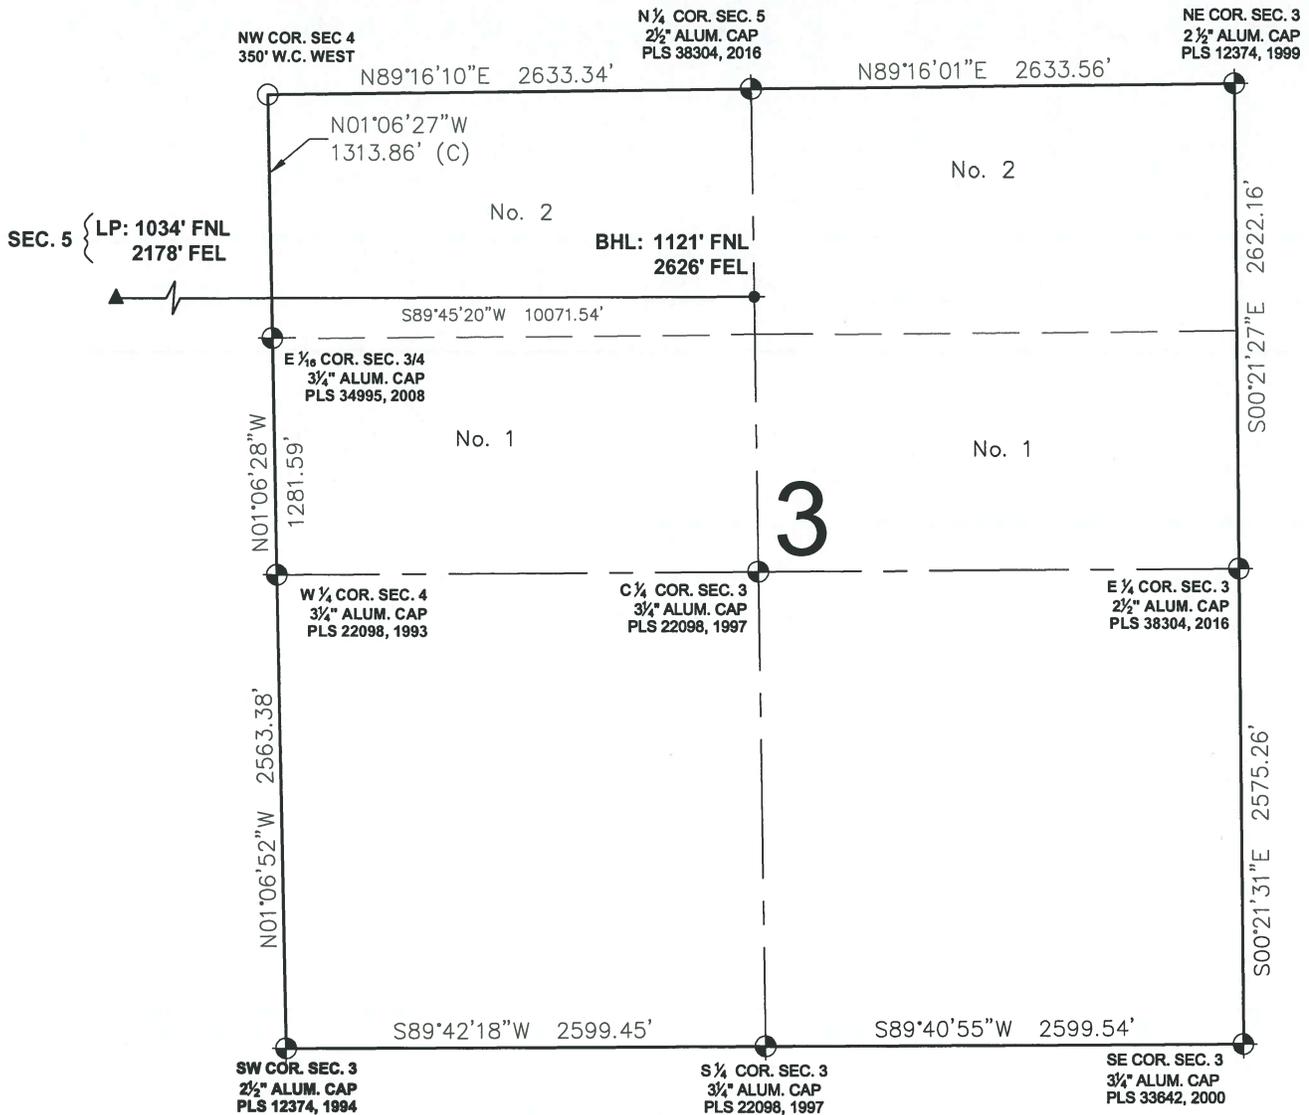

**LEGEND**

- ⊕ = EXISTING MONUMENT      ⊕ = BOTTOM HOLE
- = CALCULATED POSITION    ▲ = LANDING POINT
- = PROPOSED WELL        LP = LANDING POINT
- ◆ = EXISTING WELL        BHL = BOTTOM HOLE LOCATION

MICHAEL L. POOL, PLS 38304  
 COLORADO LICENSED PROFESSIONAL LAND SURVEYOR  
 FOR AND ON BEHALF OF P.F.S., LLC



PREPARED BY: 	FIELD DATE: 09-28-16 DRAWING DATE: 09-30-16 BY: CSG	WELL NAME: MICKEY 6 SURFACE LOCATION: LOT 1 NE 1/4 SEC. 5, T6N, R67W, 6TH P.M. WELD COUNTY, COLORADO CHECKED BY: KAD	PREPARED FOR: 
--	--	--	--