


MICKEY 8 WELL LOCATION CERTIFICATE

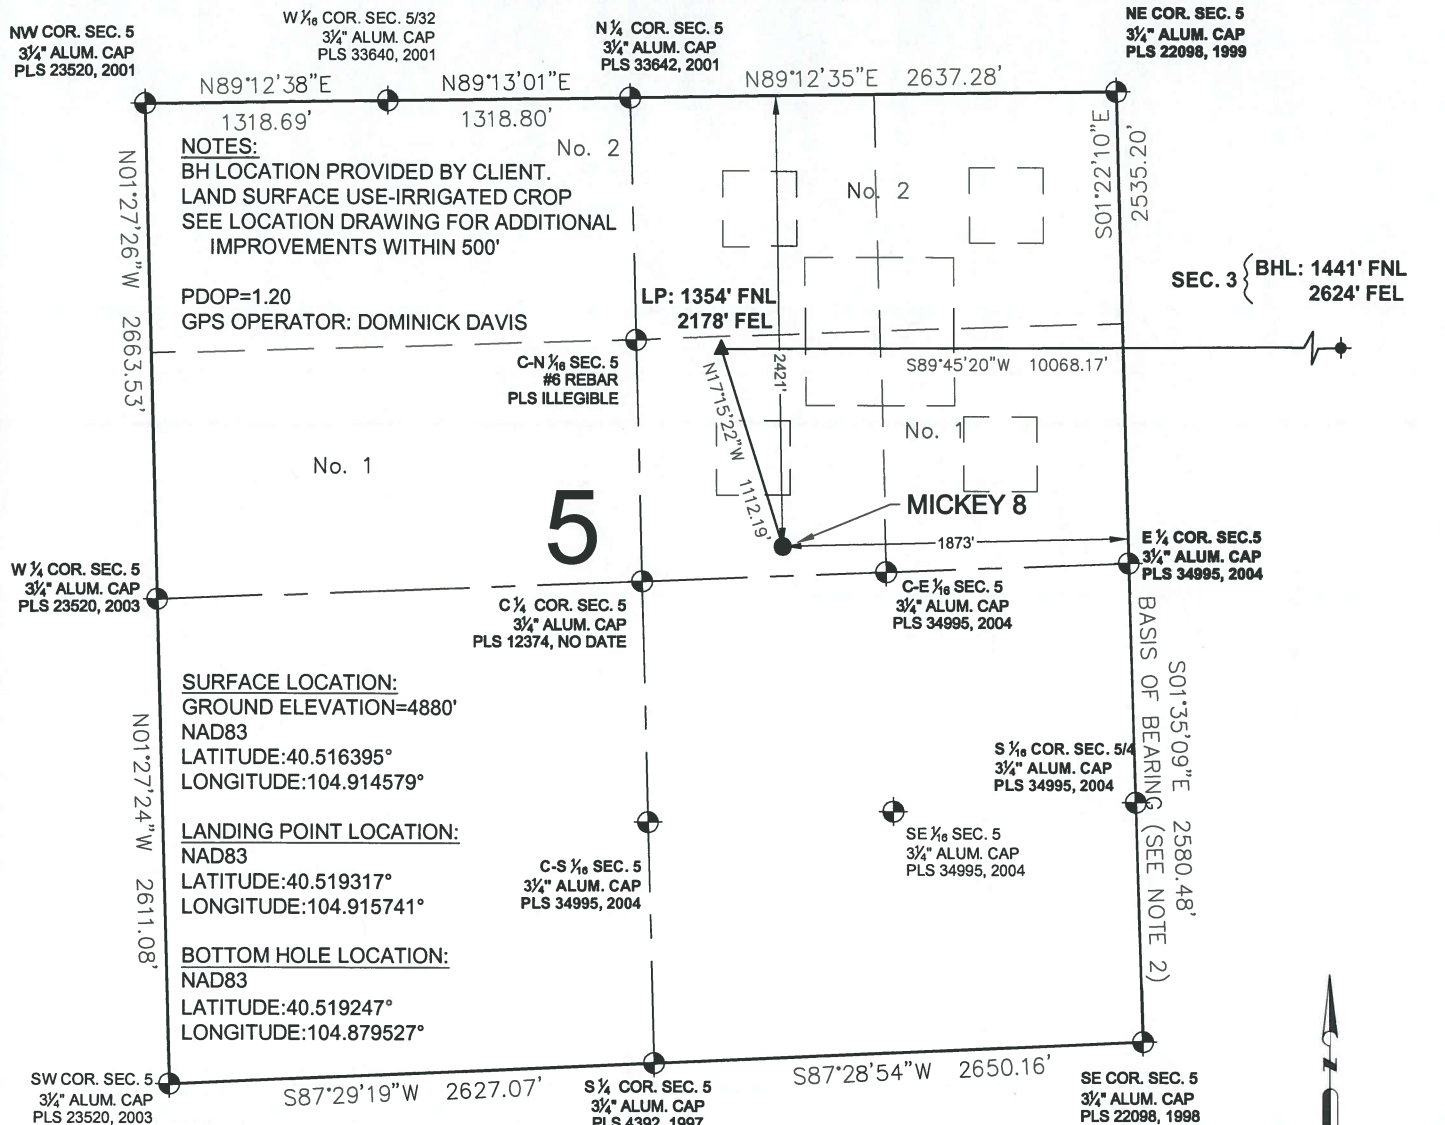

LEGEND


- = EXISTING MONUMENT
- = CALCULATED POSITION
- = PROPOSED WELL
- ◆ = EXISTING WELL
- ◆ = BOTTOM HOLE
- ▲ = LANDING POINT
- LP = LANDING POINT
- BHL = BOTTOM HOLE LOCATION

WELL MICKEY 8 TO BE LOCATED 2421' FNL & 1873' FEL



PREPARED BY: Petroleum Field Services, LLC 7536 Hilltop Circle Denver, CO 80221	FIELD DATE: 09-28-16	WELL NAME: MICKEY 8	PREPARED FOR: Oil & Gas
	DRAWING DATE: 09-30-16	SURFACE LOCATION: LOT 1 NE 1/4 SEC. 5, T6N, R67W, 6TH P.M. WELD COUNTY, COLORADO	
BY: CSG	CHECKED BY: KAD		

MICKEY 8 WELL LOCATION CERTIFICATE

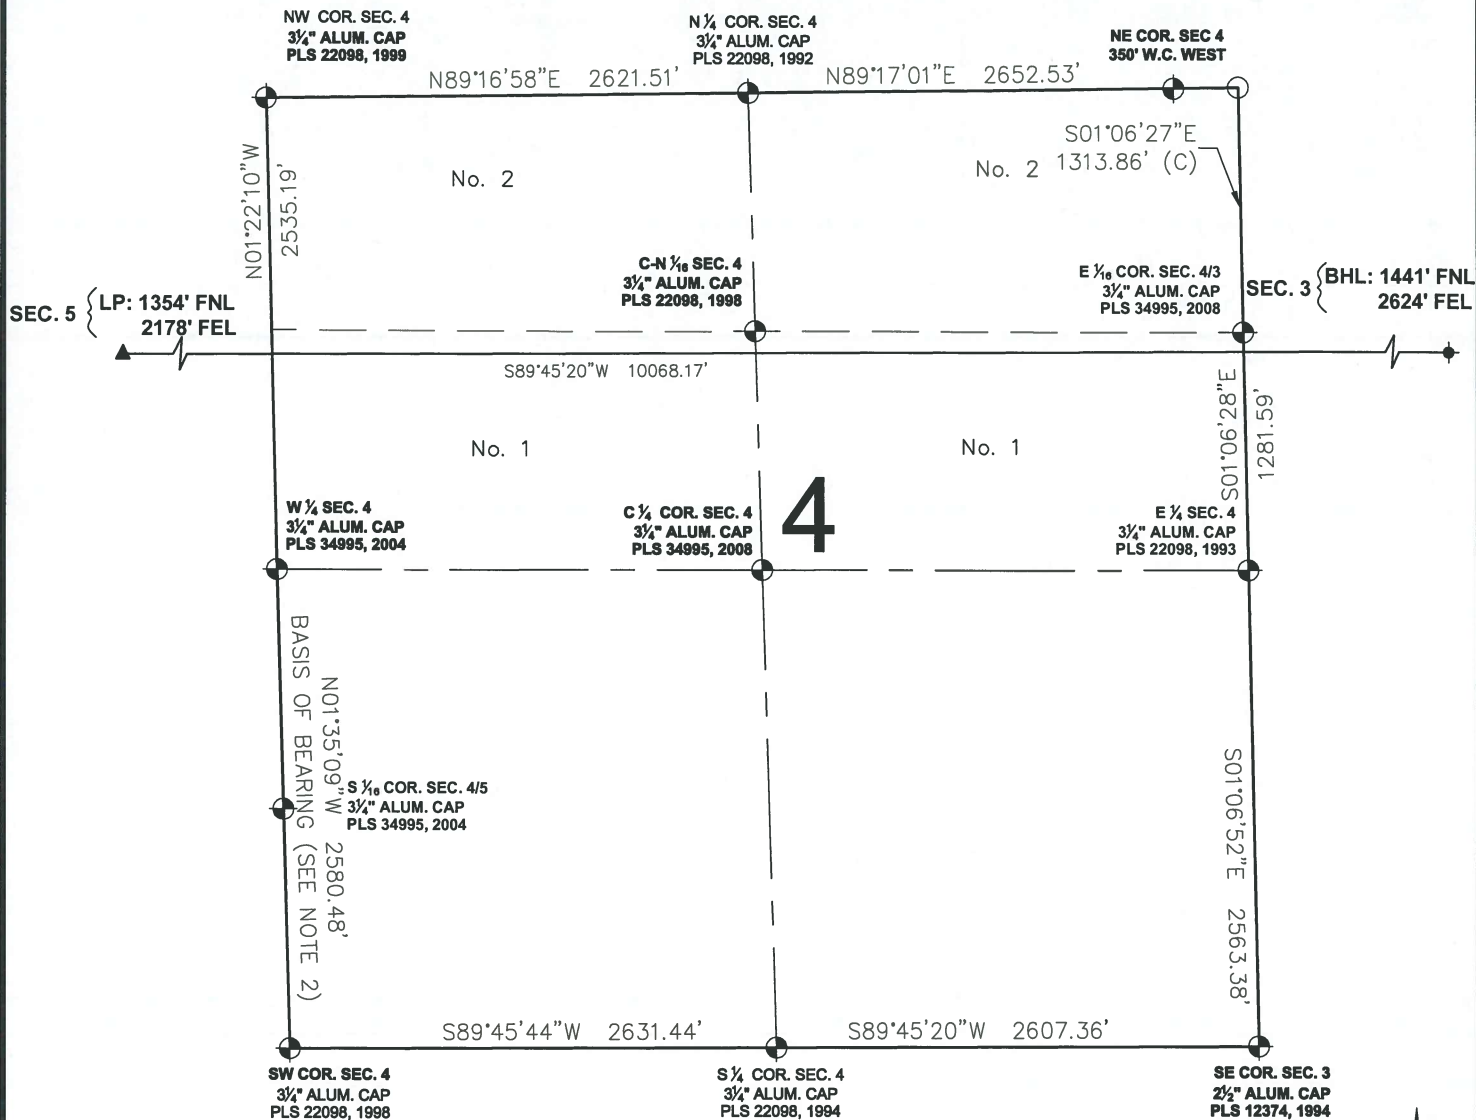

LEGEND

- ⊕ = EXISTING MONUMENT ✦ = BOTTOM HOLE
- = CALCULATED POSITION ▲ = LANDING POINT
- = PROPOSED WELL LP = LANDING POINT
- ◆ = EXISTING WELL BHL = BOTTOM HOLE LOCATION


MICHAEL L. POOL, PLS 38304
COLORADO LICENSED PROFESSIONAL LAND SURVEYOR
FOR AND ON BEHALF OF P.F.S., LLC



SHEET 2 OF 3

PREPARED BY: 	FIELD DATE: 09-28-16 DRAWING DATE: 09-30-16 BY: CSG CHECKED BY: KAD	WELL NAME: MICKEY 8 SURFACE LOCATION: LOT 1 NE 1/4 SEC. 5, T6N, R67W, 6TH P.M. WELD COUNTY, COLORADO	PREPARED FOR:
----------------------	--	--	-----------------------

MICKEY 8 WELL LOCATION CERTIFICATE

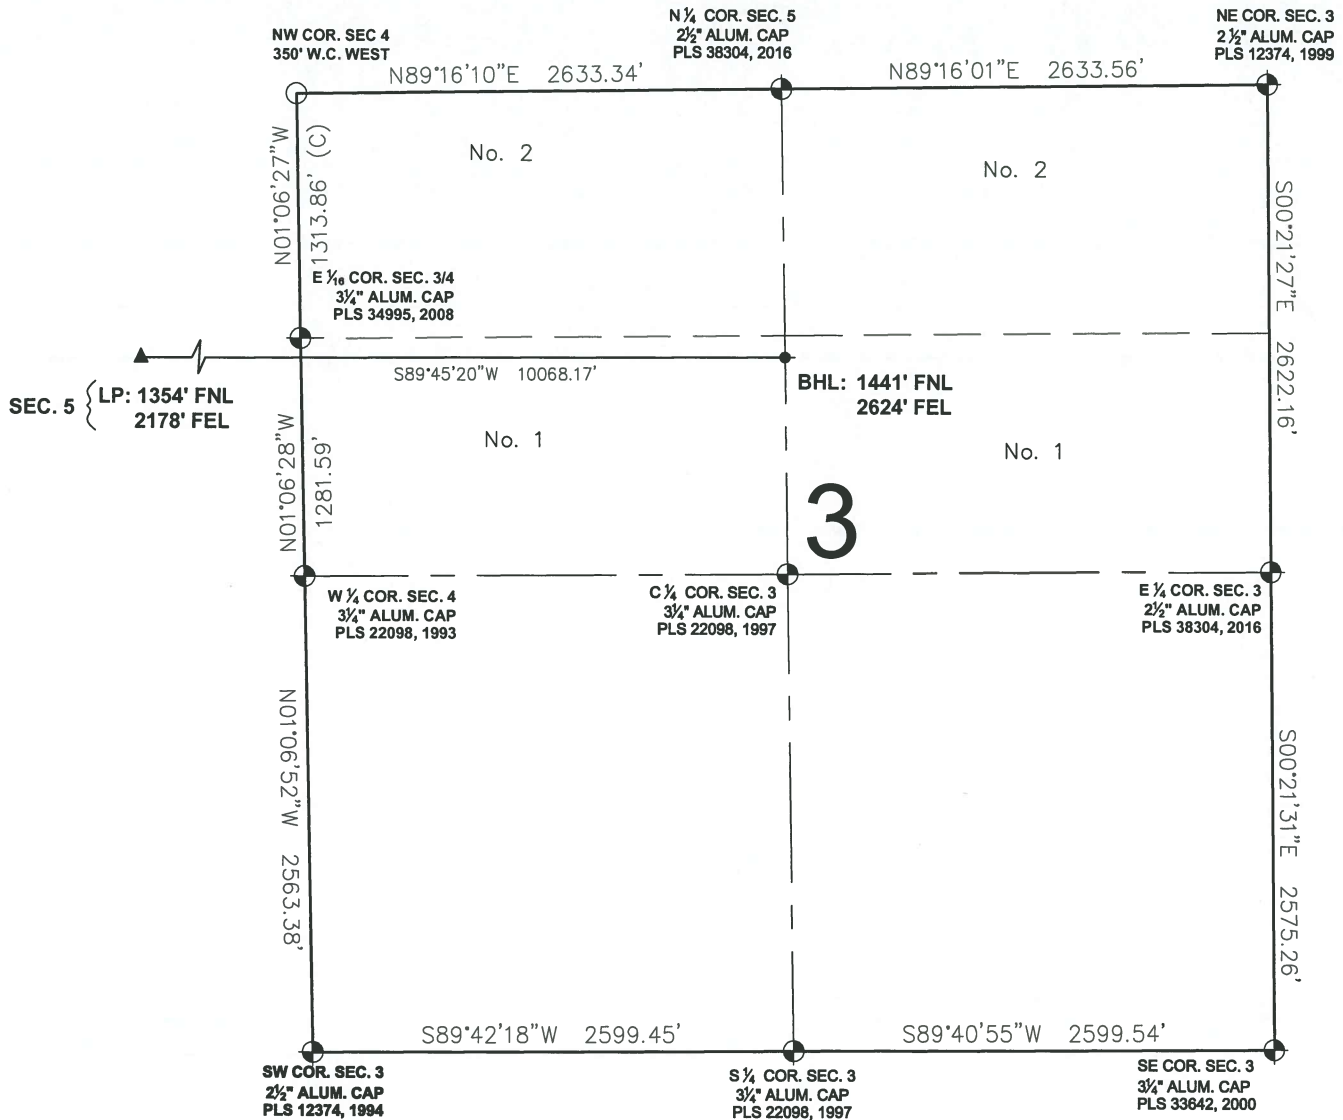


0 500 1000
SCALE: 1" = 1000'



LEGEND

- ⊕ = EXISTING MONUMENT
- = CALCULATED POSITION
- = PROPOSED WELL
- ◆ = EXISTING WELL
- ⬆ = BOTTOM HOLE
- ▲ = LANDING POINT
- LP = LANDING POINT
- BHL = BOTTOM HOLE LOCATION

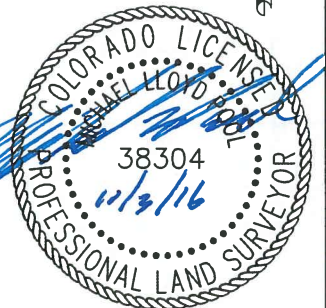MICHAEL L. POOL, PLS 38304
COLORADO LICENSED PROFESSIONAL LAND SURVEYOR
FOR AND ON BEHALF OF P.F.S., LLC



SHEET 3 OF 3

PREPARED BY:  Petroleum Field Services, LLC 7535 Hilltop Circle Denver, CO 80221	FIELD DATE: 09-28-16 DRAWING DATE: 09-30-16 BY: CSG CHECKED BY: KAD	WELL NAME: MICKEY 8 SURFACE LOCATION: LOT 1 NE 1/4 SEC. 5, T6N, R67W, 6TH P.M. WELD COUNTY, COLORADO	PREPARED FOR:  Oil & Gas
--	--	--	---