




Lat40°, Inc. 6250 W. 10th Street, Unit 2, Greeley, CO 970-515-5294

MULTI-WELL PLAN

K06-08 PAD

SECTION: 6
TOWNSHIP: 4N
RANGE: 66W
6TH. P.M.
WELD COUNTY, CO


THIS MAP DOES NOT REPRESENT A BOUNDARY SURVEY

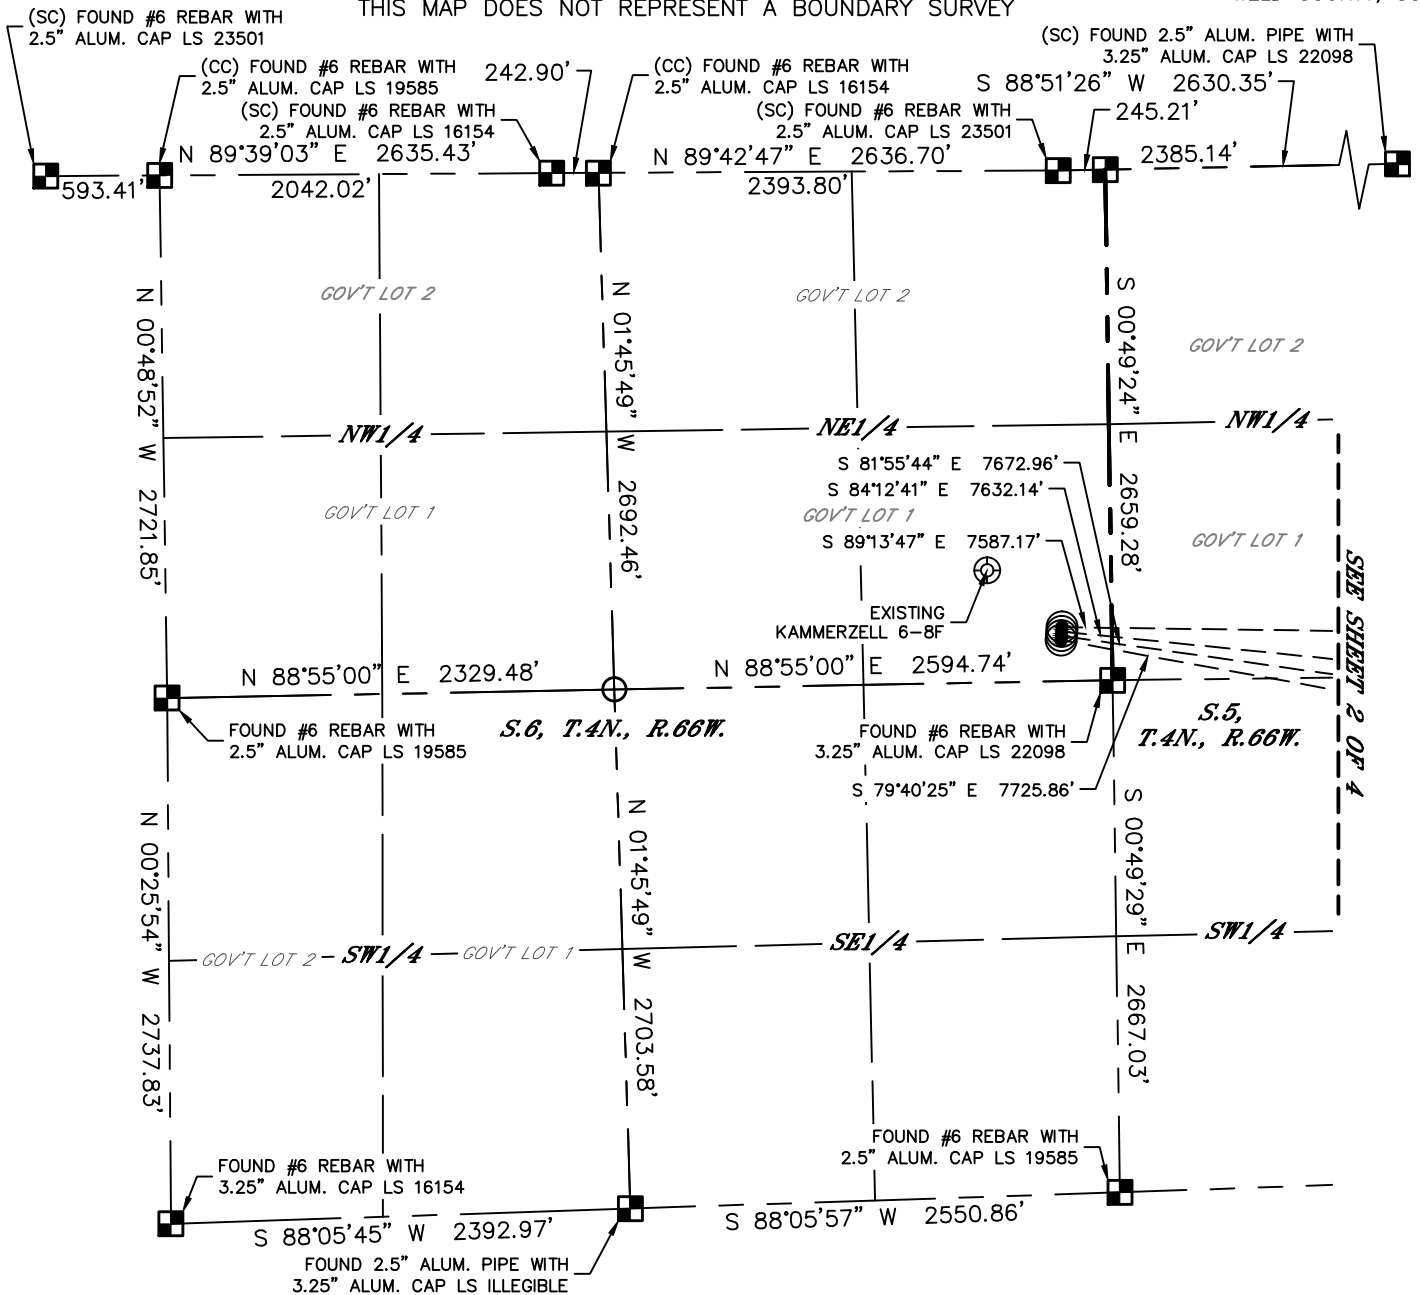

LEGEND

- = ALIQUOT MONUMENT AS DESCRIBED
- = CALCULATED POSITION
- = SURFACE HOLE LOCATION (SHL)
- ▲ = ENTRY POINT LOCATION (EP)
- _{BH} = BOTTOM HOLE LOCATION (BHL)
- ⊙ = EXISTING WELL
- ⊙ = ABANDONED WELL

#	WELL NAME	BHL FOOTAGE	BHL LAT°	BHL LONG°	BHL S-T-R
1	BLACKBURN K06-650	2640 FNL 2105 FWL	40.34181	-104.78585	4-4-66
2	BLACKBURN K06-645	2310 FSL 2105 FWL	40.33991	-104.78586	4-4-66
3	BLACKBURN K06-640	1980 FSL 2105 FWL	40.33901	-104.78586	4-4-66
4	BLACKBURN K06-635	1650 FSL 2105 FWL	40.33810	-104.78586	4-4-66

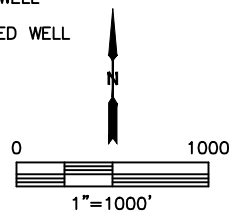




Lat40°, Inc. 6250 W. 10th Street, Unit 2, Greeley, CO 970-515-5294

MULTI-WELL PLAN

K06-08 PAD

SECTION: 6
TOWNSHIP: 4N
RANGE: 66W
6TH. P.M.
WELD COUNTY, CO


THIS MAP DOES NOT REPRESENT A BOUNDARY SURVEY

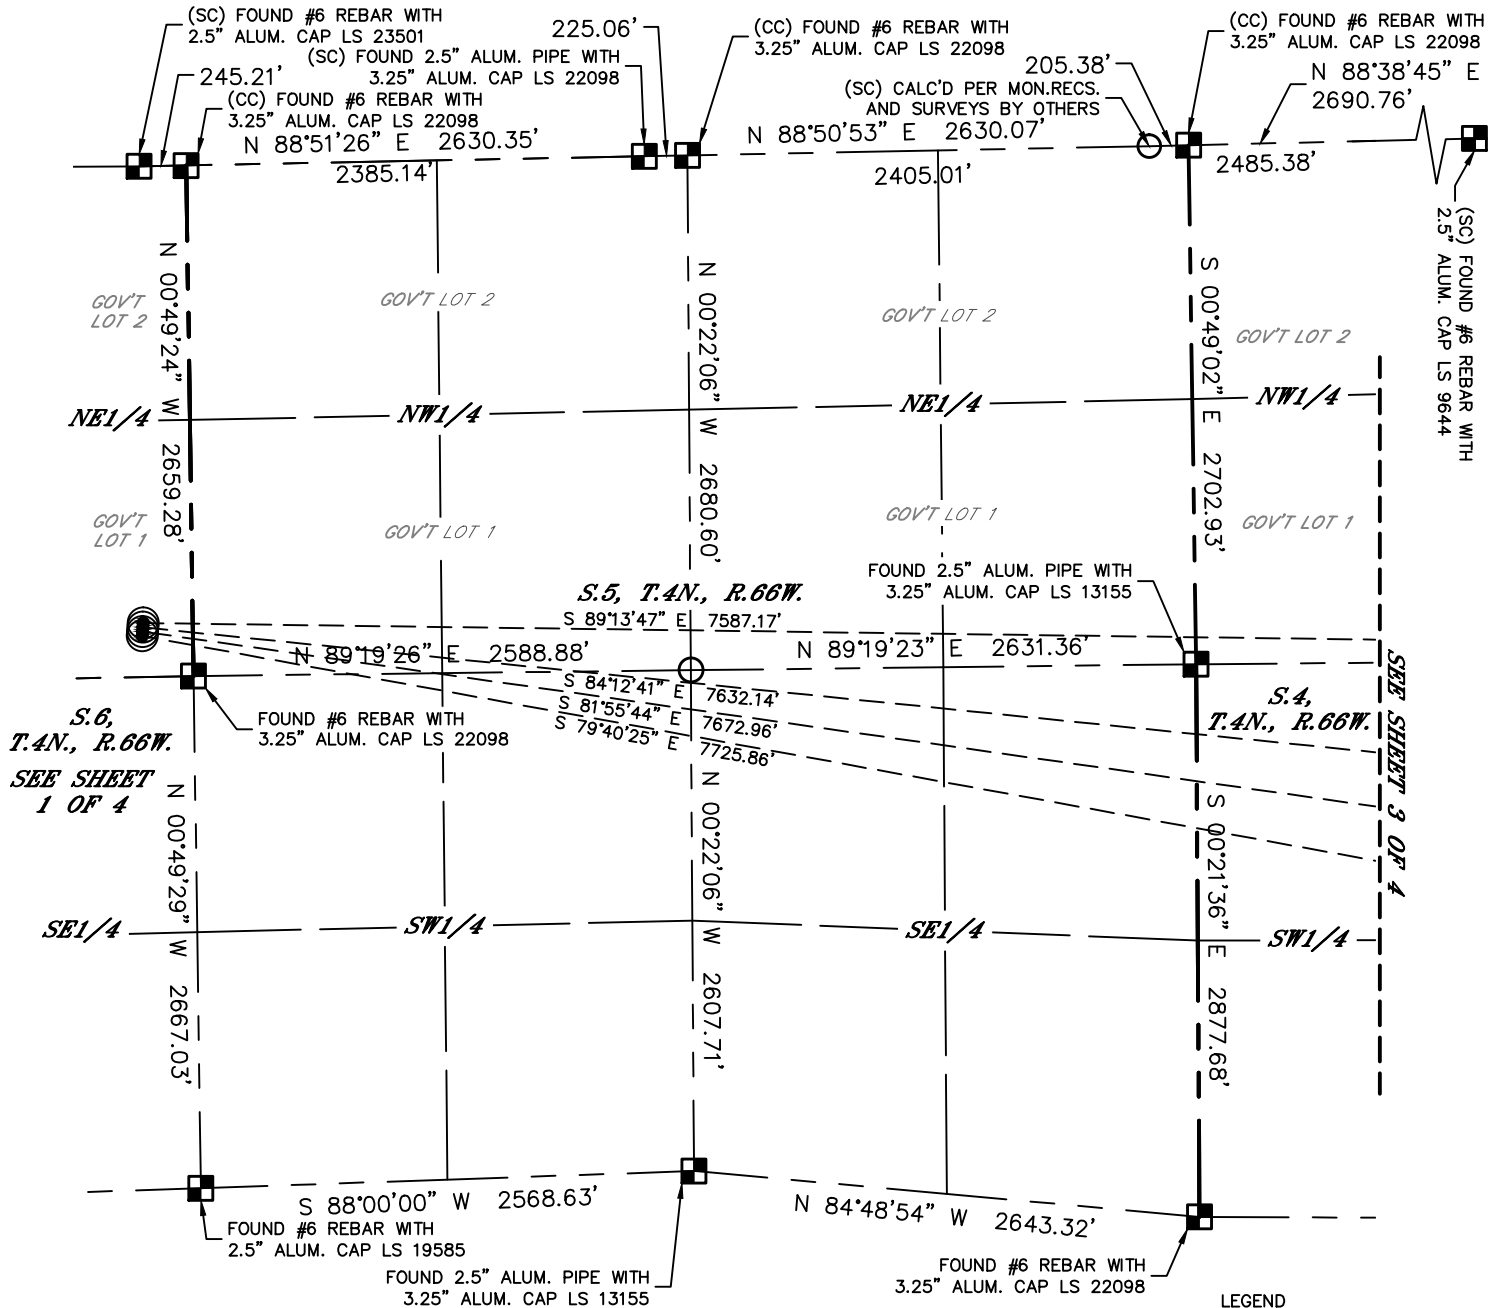

LEGEND

- = ALIQUOT MONUMENT AS DESCRIBED
- = CALCULATED POSITION
- = SURFACE HOLE LOCATION (SHL)
- ▲ = ENTRY POINT LOCATION (EP)
- = BOTTOM HOLE LOCATION (BHL)
- ⊙ = EXISTING WELL
- ⊙ = ABANDONED WELL

#	WELL NAME	BHL FOOTAGE	BHL LAT°	BHL LONG°	BHL S-T-R
1	BLACKBURN K06-650	2640 FNL 2105 FWL	40.34181	-104.78585	4-4-66
2	BLACKBURN K06-645	2310 FSL 2105 FWL	40.33991	-104.78586	4-4-66
3	BLACKBURN K06-640	1980 FSL 2105 FWL	40.33901	-104.78586	4-4-66
4	BLACKBURN K06-635	1650 FSL 2105 FWL	40.33810	-104.78586	4-4-66

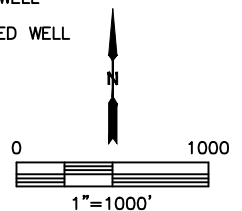


MULTI-WELL PLAN





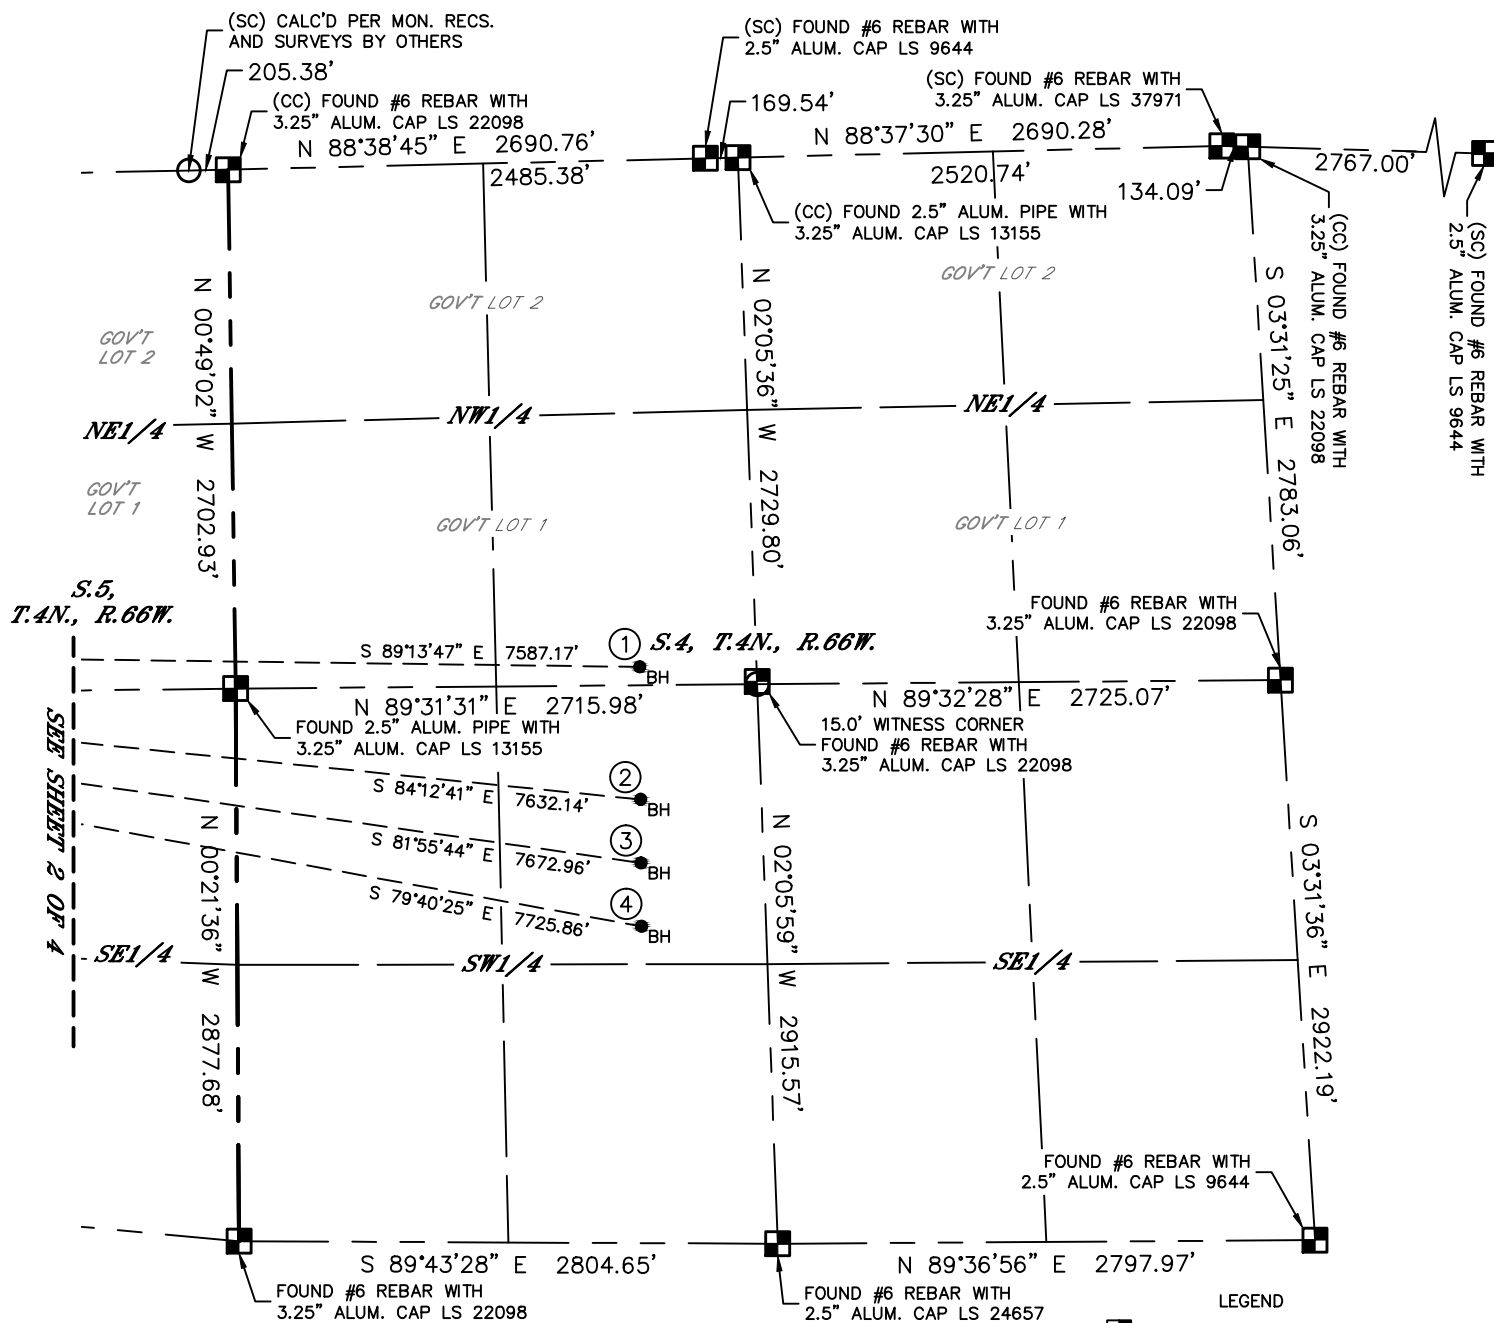


K06-08 PAD


SECTION: 6
TOWNSHIP: 4N
RANGE: 66W
6TH. P.M.
WELD COUNTY, CO

THIS MAP DOES NOT REPRESENT A BOUNDARY SURVEY



#	WELL NAME	BHL FOOTAGE				BHL LAT °	BHL LONG °	BHL S-T-R
1	BLACKBURN K06-650	2640	FNL	2105	FWL	40.34181	-104.78585	4-4-66
2	BLACKBURN K06-645	2310	FSL	2105	FWL	40.33991	-104.78586	4-4-66
3	BLACKBURN K06-640	1980	FSL	2105	FWL	40.33901	-104.78586	4-4-66
4	BLACKBURN K06-635	1650	FSL	2105	FWL	40.33810	-104.78586	4-4-66

- LEGEND**
- | | |
|---|---------------------------------|
|  | = ALIQUOT MONUMENT AS DESCRIBED |
|  | = CALCULATED POSITION |
|  | = SURFACE HOLE LOCATION (SHL) |
|  | = ENTRY POINT LOCATION (EP) |
|  | = BOTTOM HOLE LOCATION (BHL) |
|  | = EXISTING WELL |
|  | = ABANDONED WELL |

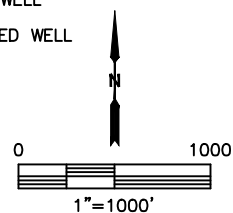



Lat40°, Inc. 6250 W. 10th Street, Unit 2, Greeley, CO 970-515-5294

MULTI-WELL PLAN

K06-08 PAD

SECTION: 6
TOWNSHIP: 4N
RANGE: 66W
6TH. P.M.
WELD COUNTY, CO

