


Well Name: DCD FARMS A26-02

VERTICAL - ORIGINAL HOLE, 11/16/2016 3:23:40 PM

MD (ftKB)

Vertical schematic (actual)

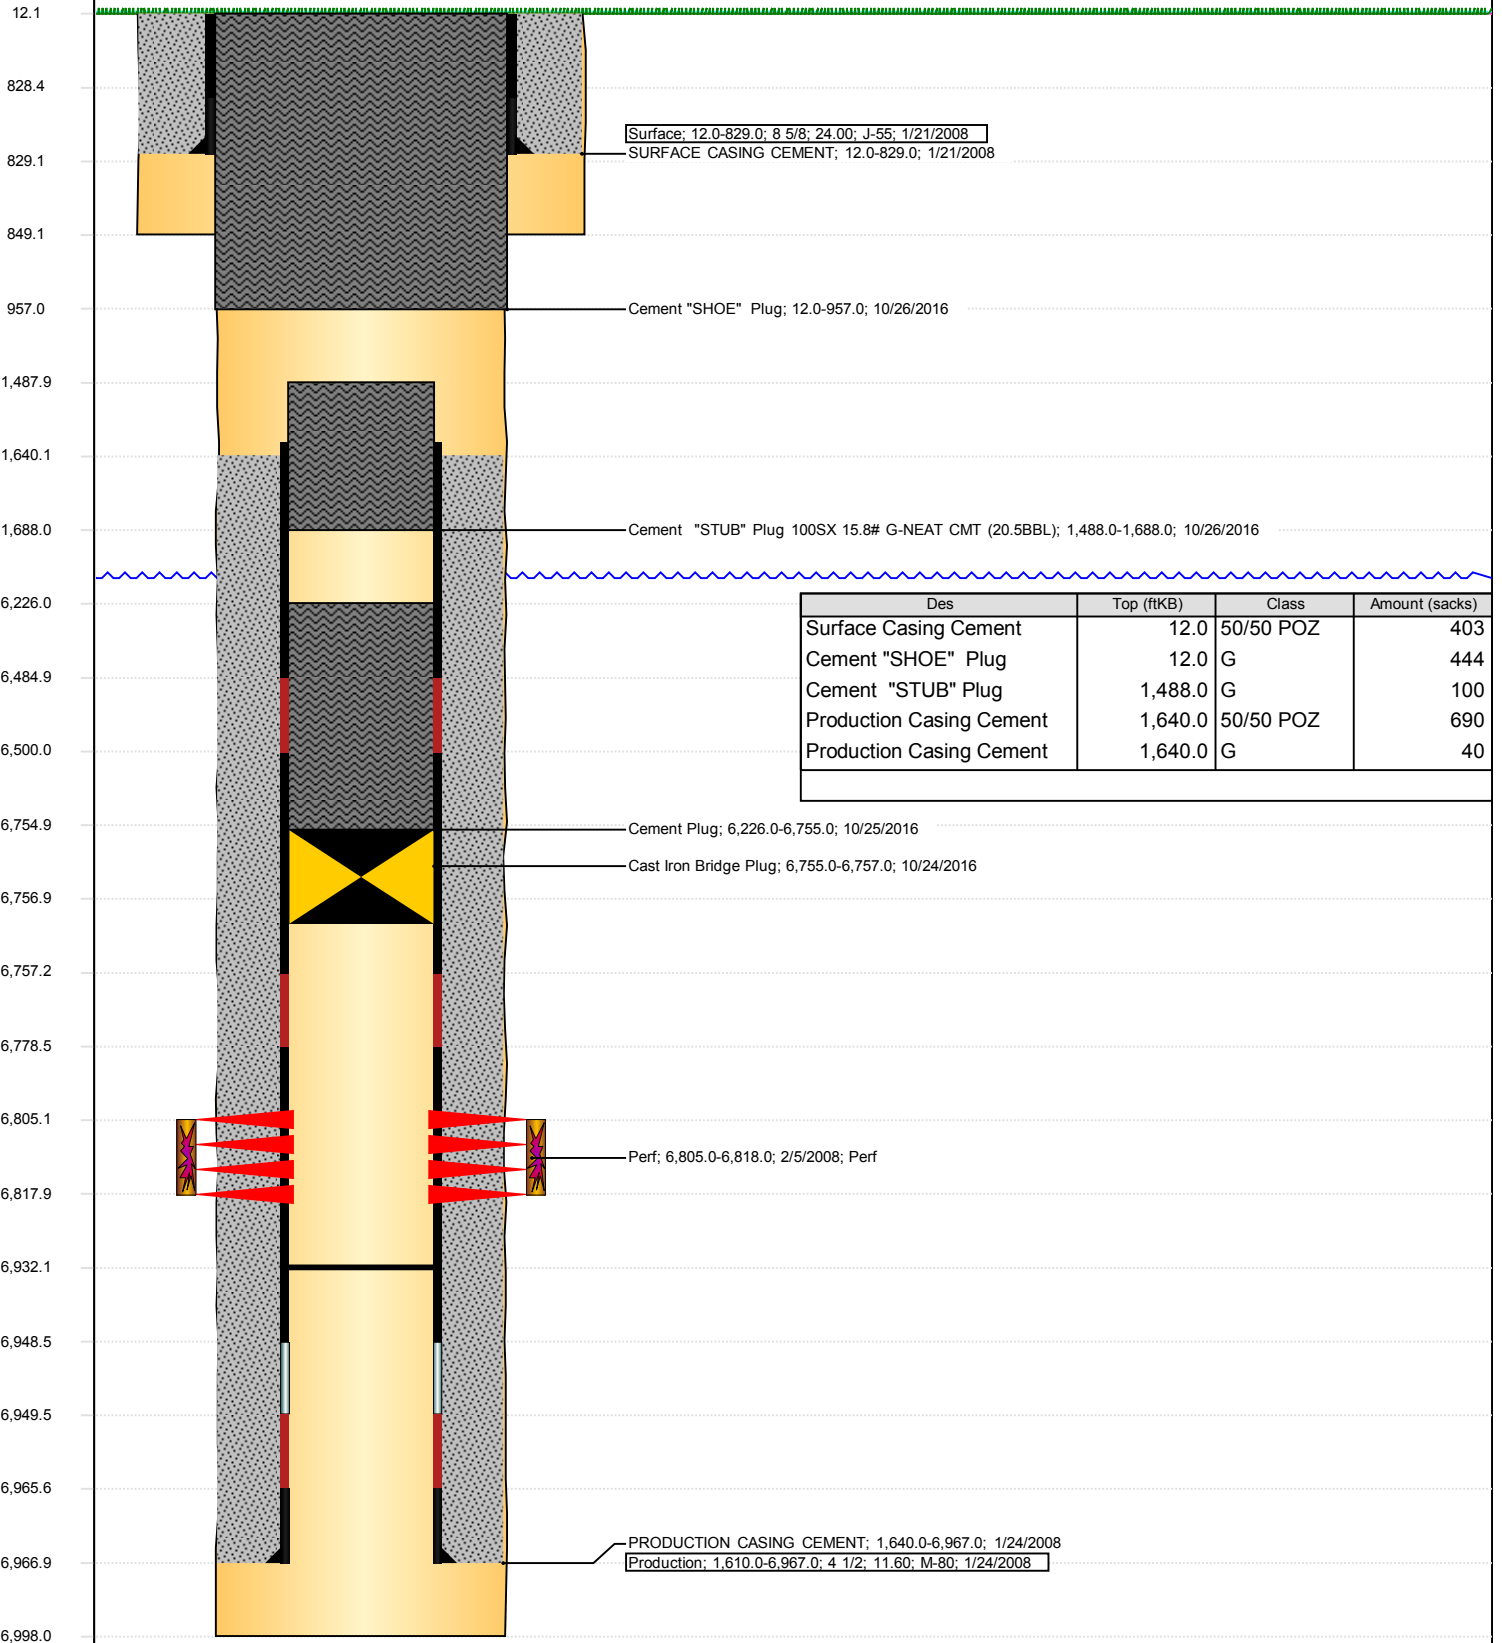

Well Name: DCD FARMS A26-02

VERTICAL - ORIGINAL HOLE, 11/16/2016 3:23:40 PM

