


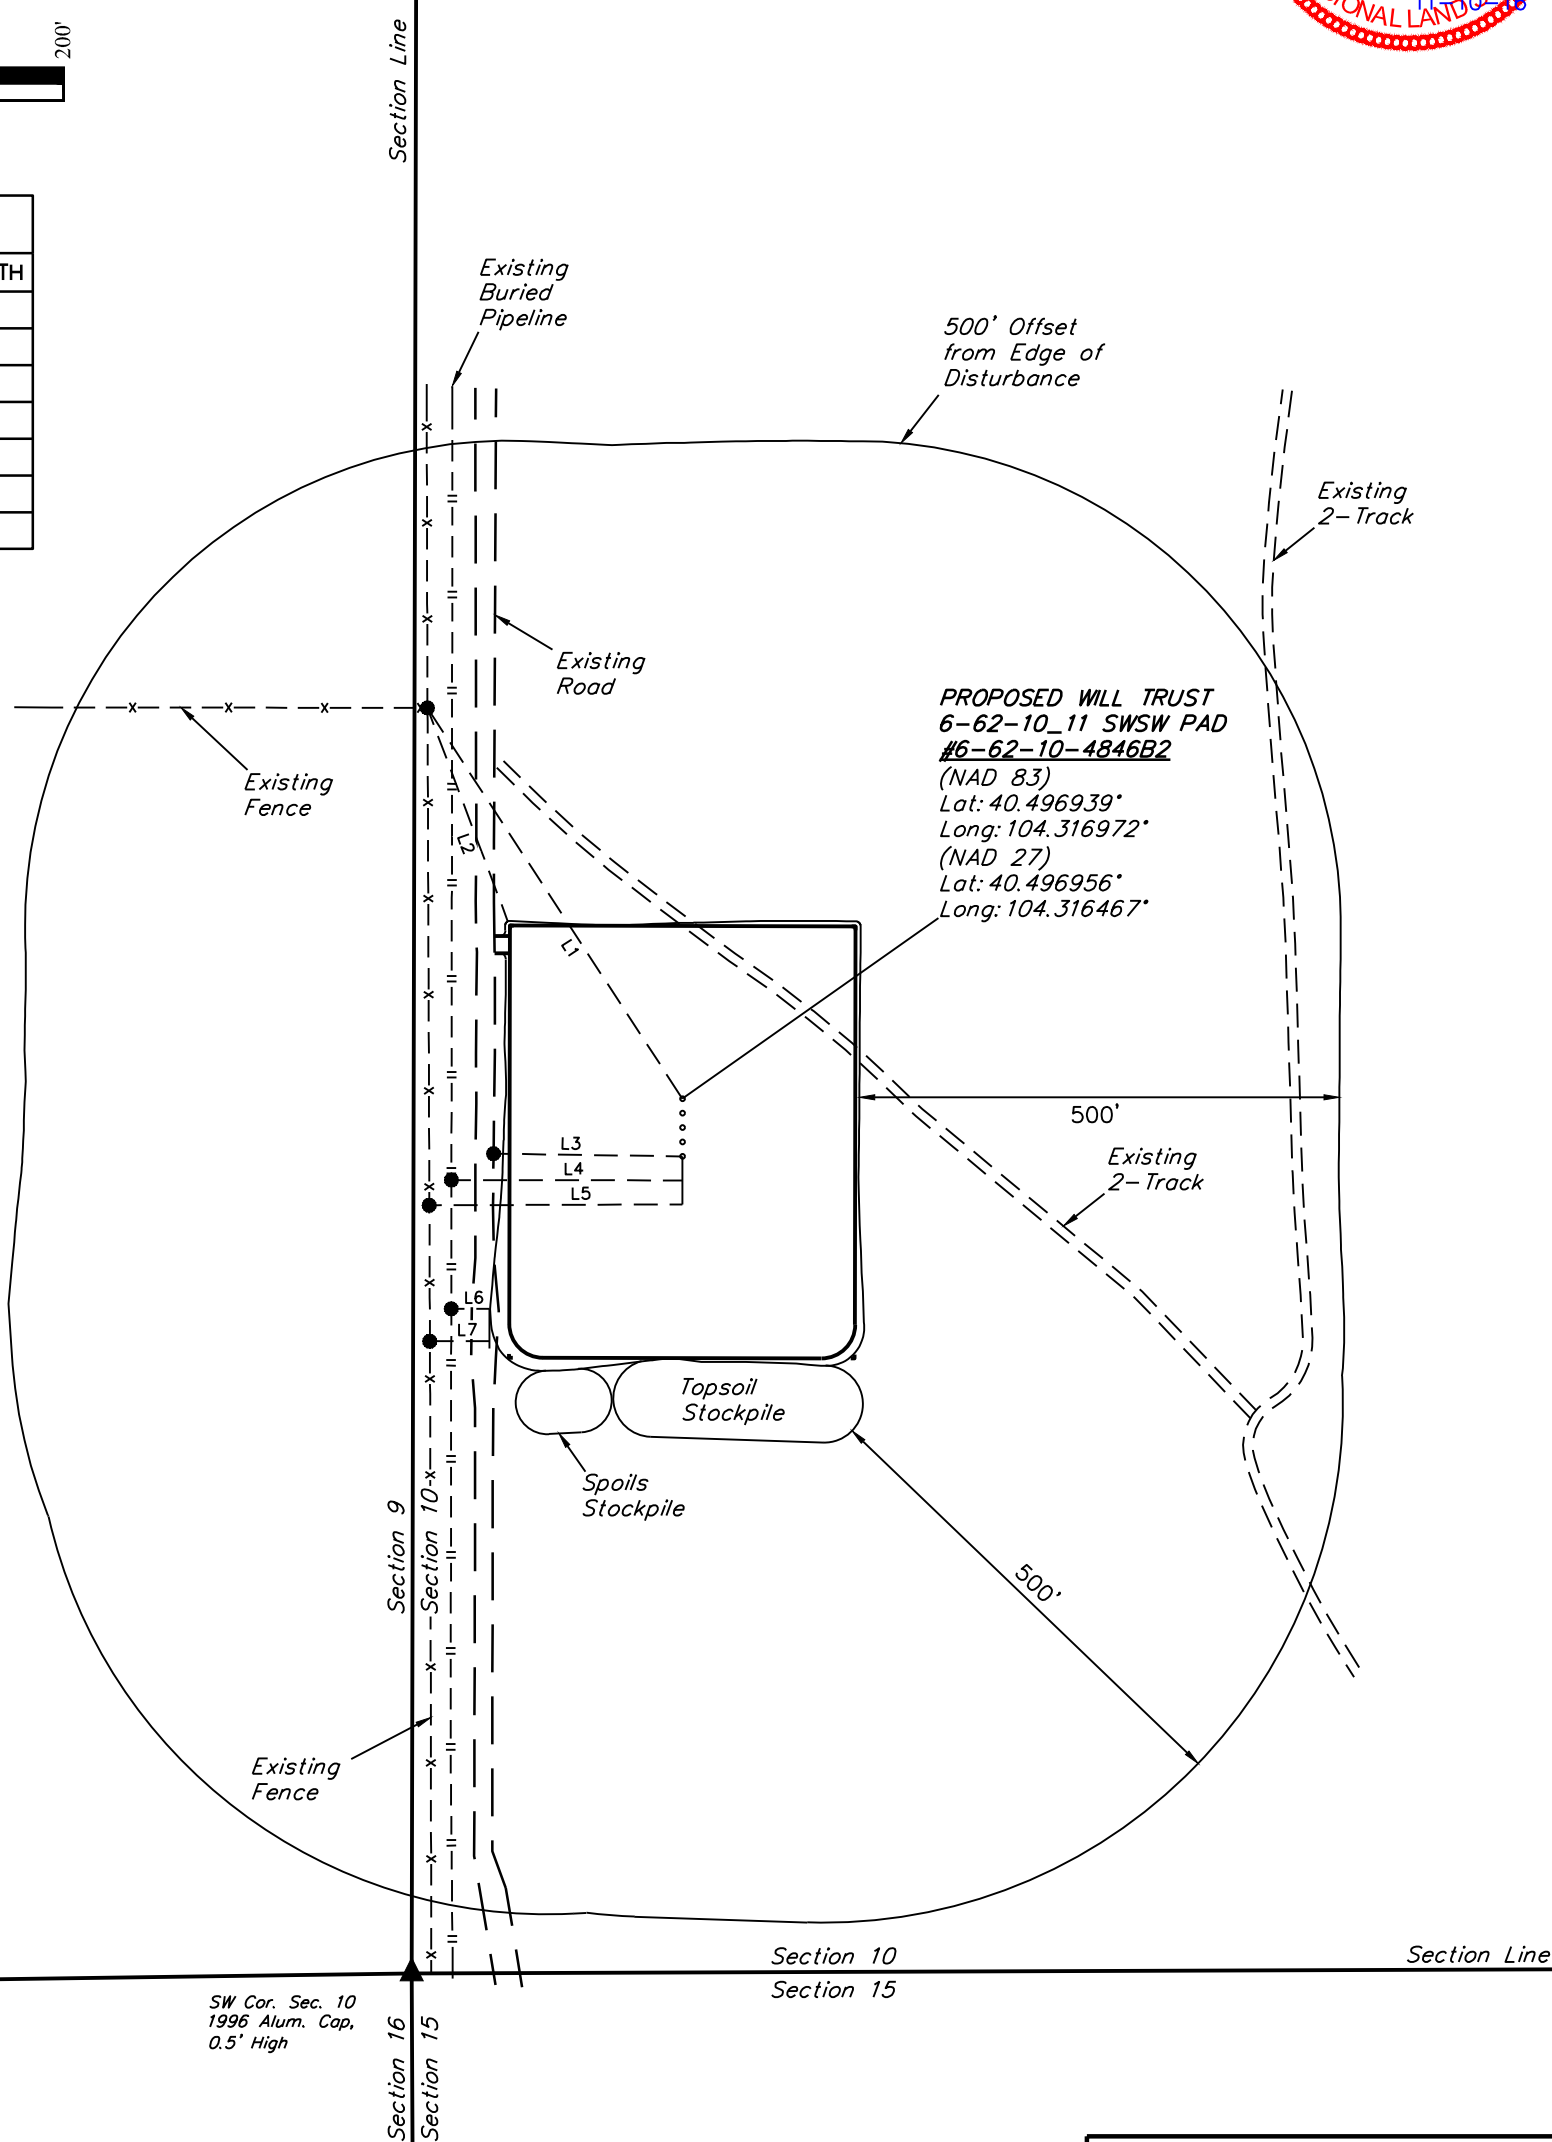

LINE TABLE		
LINE	DIRECTION	LENGTH
L1	N33°W	486'
L2	N21°W	238'
L3	N89°W	197'
L4	WEST	240'
L5	WEST	264'
L6	WEST	40'
L7	WEST	62'



REV: 1    11-02-16    K.B.    (MOVE WELLS AND PAD)

<div>PLANT COMMUNITY</div> <div><div><input type="checkbox"/> DISTURBED GRASSLAND</div><div><input checked="" type="checkbox"/> NATIVE GRASSLAND</div><div><input type="checkbox"/> SHRUB LAND</div><div><input type="checkbox"/> PLAINS RIPARIAN</div><div><input type="checkbox"/> MOUNTAIN RIPARIAN</div><div><input type="checkbox"/> FOREST LAND</div><div><input type="checkbox"/> WETLANDS AQUATIC</div><div><input type="checkbox"/> ALPINE</div><div><input type="checkbox"/> OTHER (Describe):</div></div>		<div>CURRENT LAND USE</div> <div><div><div>CROP LAND:</div><div>NON-CROP LAND:</div><div>SUBDIVIDED:</div></div><div><div><input type="checkbox"/> IRRIGATED</div><div><input checked="" type="checkbox"/> RANGELAND</div><div><input type="checkbox"/> INDUSTRIAL</div></div><div><div><input type="checkbox"/> DRY LAND</div><div><input type="checkbox"/> TIMBER</div><div><input type="checkbox"/> COMMERCIAL</div></div><div><div><input type="checkbox"/> IMPROVED PASTURE</div><div><input type="checkbox"/> RECREATIONAL</div><div><input type="checkbox"/> RESIDENTIAL</div></div><div><div><input type="checkbox"/> HAY MEADOW</div><div><input type="checkbox"/> OTHER (Describe)</div></div><div><div><input type="checkbox"/> CRP</div><div></div></div></div>					
		<div>FUTURE LAND USE</div> <div><div><div>CROP LAND:</div><div>NON-CROP LAND:</div><div>SUBDIVIDED:</div></div><div><div><input type="checkbox"/> IRRIGATED</div><div><input checked="" type="checkbox"/> RANGELAND</div><div><input type="checkbox"/> INDUSTRIAL</div></div><div><div><input type="checkbox"/> DRY LAND</div><div><input type="checkbox"/> TIMBER</div><div><input type="checkbox"/> COMMERCIAL</div></div><div><div><input type="checkbox"/> IMPROVED PASTURE</div><div><input type="checkbox"/> RECREATIONAL</div><div><input type="checkbox"/> RESIDENTIAL</div></div><div><div><input type="checkbox"/> HAY MEADOW</div><div><input type="checkbox"/> OTHER (Describe)</div></div><div><div><input type="checkbox"/> CRP</div><div></div></div></div>					

**NOTES:**

**BILL BARRETT CORPORATION**

**WILL TRUST 6-62-10 11 SWSW PAD  
SW 1/4 SW 1/4, SECTION 10, T6N, R62W, 6th P.M.  
WELD COUNTY, COLORADO**

<b>SURVEYED BY</b>	DARREN SHANKS	10-17-16	<b>SCALE</b>
<b>DRAWN BY</b>	T.B.	03-17-16	1" = 200'
<b>LOCATION DRAWING</b>		<b>FIGURE #4</b>	



**UELS, LLC**  
Corporate Office \* 85 South 200 East  
Vernal, UT 84078 \* (435) 789-1017