


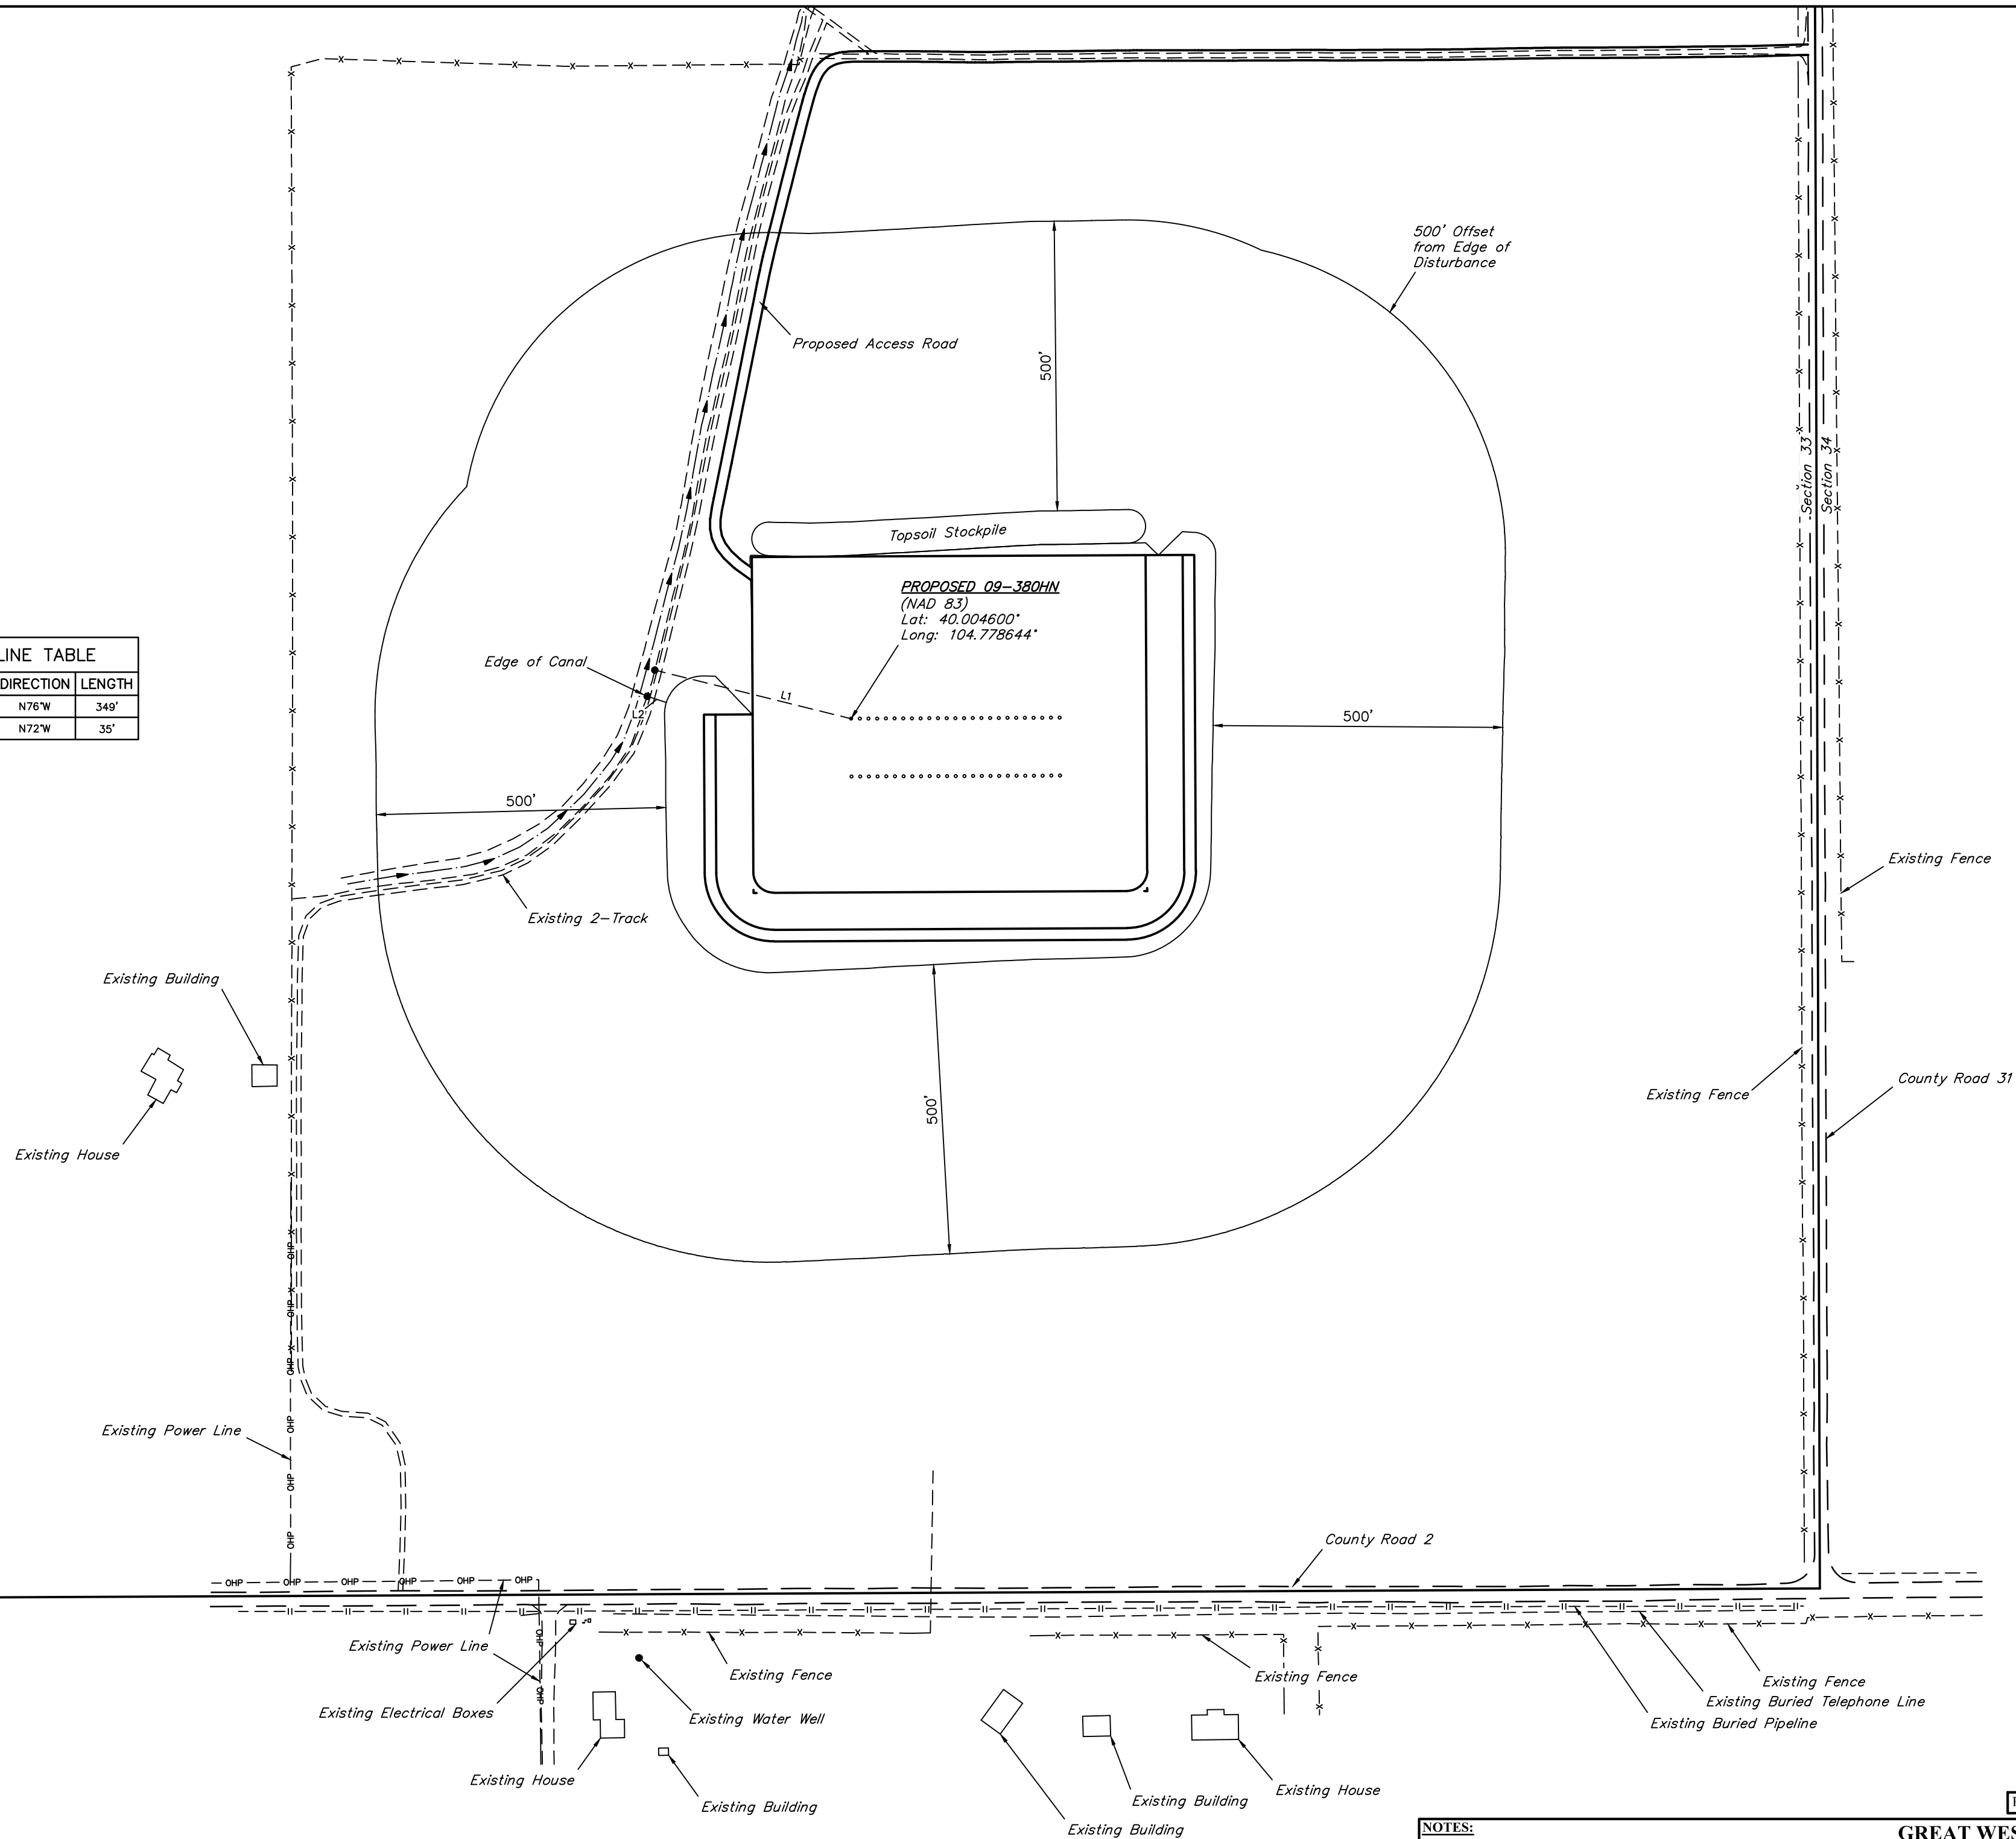

LINE TABLE		
LINE	DIRECTION	LENGTH
L1	N76°W	349'
L2	N72°W	35'



REV: 2    10-25-16    M.F.D.    (FIGURE # CHANGE)

**NOTES:**

**GREAT WESTERN OPERATING COMPANY**  
**OTTESEN LE PAD**  
**N 1/2 SE 1/4, SECTION 33, T1N, R66W, 6th P.M.**  
**WELD COUNTY, COLORADO**

SURVEYED BY: DALLAS NIELSEN, J.S.	SURVEY DATE: 10-29-15
DRAWN BY: C.C.	DATE DRAWN: 11-11-15
SCALE: 1" = 200'	

## LOCATION DRAWING

## FIGURE #5



**UELS, LLC**  
Corporate Office \* 85 South 200 East  
Vernal, UT 84078 \* (435) 789-1017