



# Kerr-McGee Oil & Gas Onshore LP

A subsidiary of Anadarko Petroleum Corporation

1099 18<sup>th</sup> Street  
Denver, CO 80202  
720-929-6000

December 2, 2016

Matt Lepore  
Director, Colorado Oil and Gas Conservation Commission  
Department of Natural Resources  
The Chancery Building  
1120 Lincoln Street, Suite 801  
Denver, CO 80203

Re: **30 Day Certification Letter - 318A.e**  
CAMENISCH STATE 23N-34HZ (Doc No. 401140364)  
Township 2 North, Range 68 West  
Section 15: SWNE  
Unit Acreage: 960 Acres  
Unit Spacing: 3N-68W-Sec 34: E/2SW/4, W/2SE/4  
2N-68W-Sec 3: W/2E/2, E/2W/2  
2N-68W-Sec 10: W/2E/2, E/2W/2  
2N-68W-Sec 15: E/2NW/4, W/2NE/4  
Weld County, Colorado

Dear Director Lepore:

Kerr-McGee Oil and Gas Onshore LP (“KMG”) hereby certifies that a thirty (30) day notice has been given by certified mail to all mineral owners in the proposed wellbore spacing unit. We have not received any objections to such well location, proposed spacing unit, or additional producing formation. KMG hereby respectfully requests approval of this boundary well.

If you have any questions or issues regarding this permit, please contact Cheryl Light at (720) 929-6461.


Very truly yours,

**KERR-McGEE OIL AND GAS ONSHORE LP**

Cheryl Light  
Senior Regulatory Analyst


PROPOSED SPACING UNIT

T2N, R68W

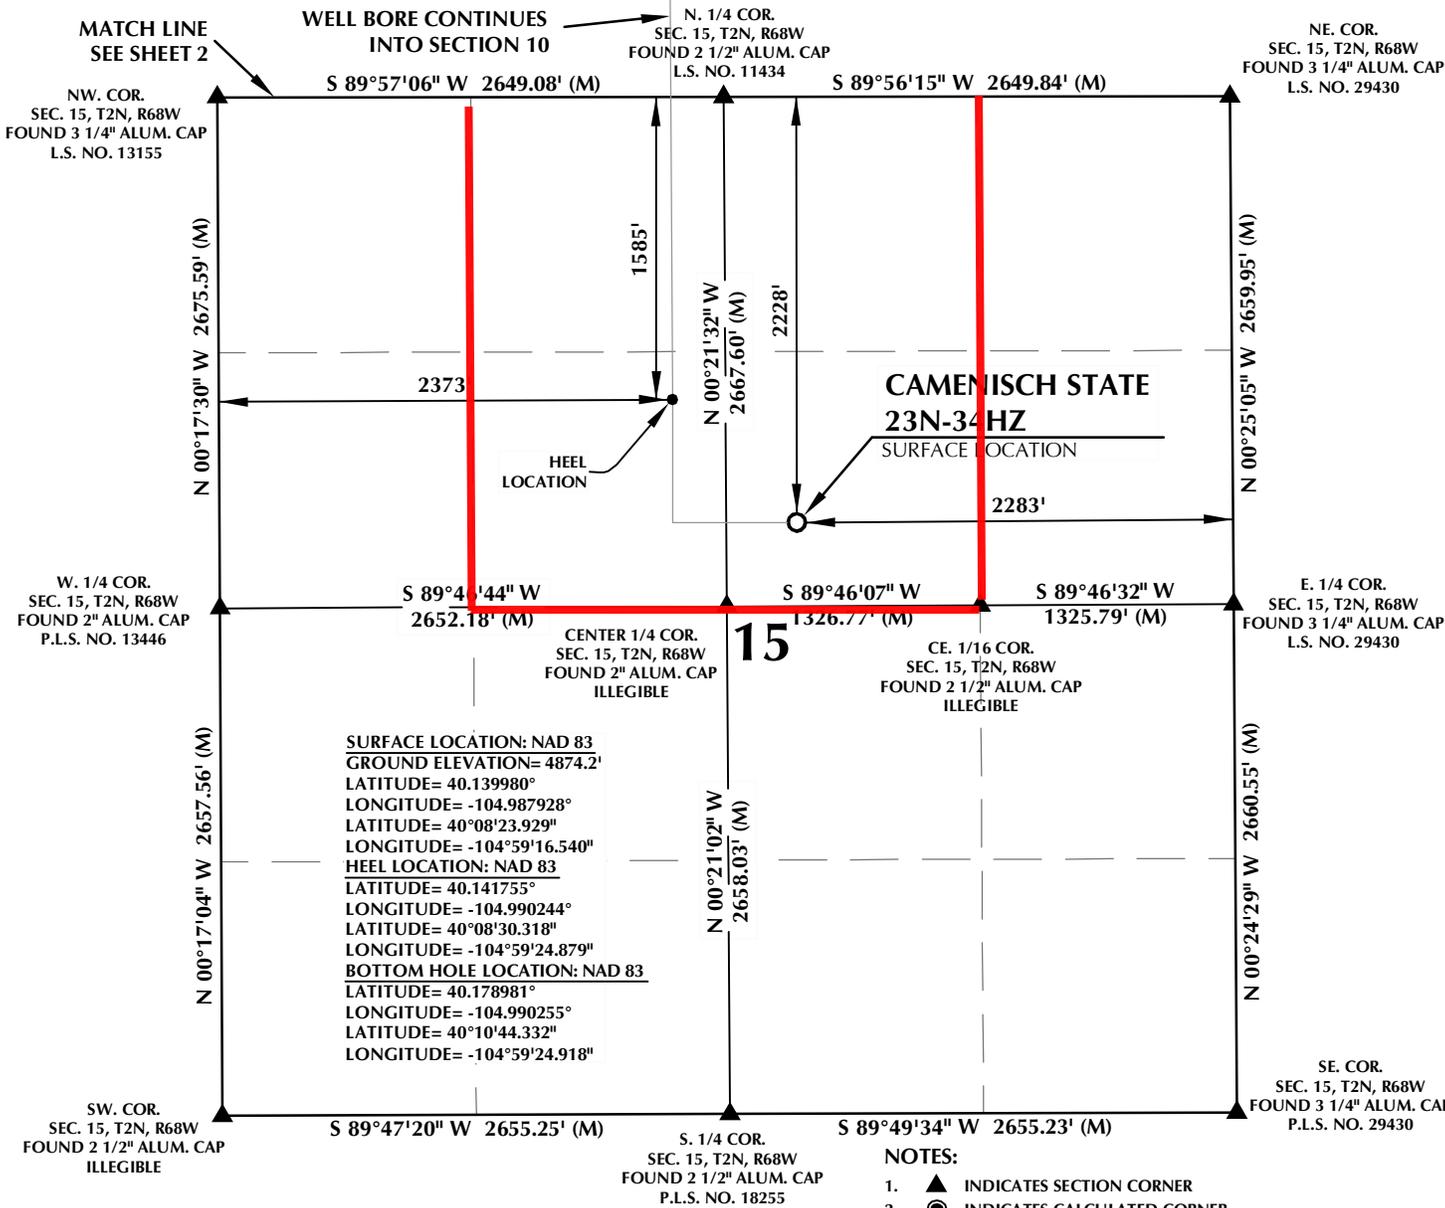


**SURFACE LOCATION: NAD 83**  
 GROUND ELEVATION= 4874.2'  
 LATITUDE= 40.139980°  
 LONGITUDE= -104.987928°  
 LATITUDE= 40°08'23.929"  
 LONGITUDE= -104°59'16.540"  
**HEEL LOCATION: NAD 83**  
 LATITUDE= 40.141755°  
 LONGITUDE= -104.990244°  
 LATITUDE= 40°08'30.318"  
 LONGITUDE= -104°59'24.879"  
**BOTTOM HOLE LOCATION: NAD 83**  
 LATITUDE= 40.178981°  
 LONGITUDE= -104.990255°  
 LATITUDE= 40°10'44.332"  
 LONGITUDE= -104°59'24.918"

- NOTES:**
- ▲ INDICATES SECTION CORNER
  - INDICATES CALCULATED CORNER
  - ELEVATION BASED ON NAVD88 (GEOID09)
  - BASIS OF BEARING DERIVED FROM COLORADO COORDINATE SYSTEM OF 1983 NORTH ZONE.
  - ALL MEASURED DISTANCES ARE GRID. COMBINED SCALE FACTOR: .99972911 CALCULATED FROM THE S. 1/4 CORNER OF SECTION 10, T2N, R68W
  - OPERATOR: ROB WILSON / PDOP = 1.7
  - SEE ADDENDUM TO WELL LOCATION CERTIFICATE FOR EXISTING IMPROVEMENTS WITHIN 500' OF THE WELL PAD.
  - WELL FOOTAGES ARE MEASURED AT RIGHT ANGLES TO THE SECTION LINES.
  - THE BOTTOM OF HOLE BEARS N00°20'32"W, 13561' FROM THE HEEL LOCATION.

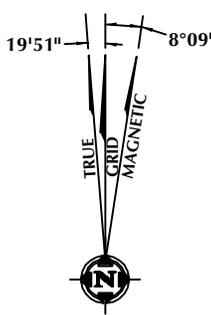

**NOTE:**  
 MAGNETIC NORTH IS CURRENT AS OF 9/10/2015.  
 MAGNETIC NORTH CHANGES WEST 0°06' PER YEAR.

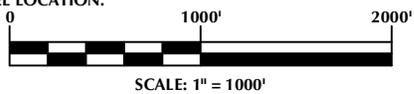

**CERTIFICATE OF SURVEYOR:**

THIS IS TO CERTIFY THAT THE ABOVE PLAT WAS PREPARED FROM FIELD NOTES OF ACTUAL SURVEY MADE BY ME OR UNDER MY SUPERVISION AND THAT THE SAME ARE TRUE AND CORRECT TO THE BEST OF MY KNOWLEDGE AND BELIEF. THIS CERTIFICATE DOES NOT REPRESENT A LAND SURVEY PLAT OR IMPROVEMENT SURVEY PLAT AS DEFINED BY C.R.S. 38-51-102 AND CANNOT BE RELIED UPON TO DETERMINE OWNERSHIP.

*Randall K. French*  
 RANDALL K. FRENCH  
 PROFESSIONAL LAND SURVEYOR  
 COLORADO REGISTRATION NUMBER 18512  
 10/17/16

**NOTICE:**  
 ACCORDING TO COLORADO STATE LAW YOU MUST COMMENCE ANY LEGAL ACTION BASED UPON ANY DEFECT IN THIS SURVEY WITHIN THREE YEARS AFTER YOU FIRST DISCOVER SUCH DEFECT. IN NO EVENT MAY ANY ACTION BASED UPON ANY DEFECT IN THIS SURVEY BE COMMENCED MORE THAN TEN YEARS FROM THE DATE ON THE CERTIFICATION SHOWN HEREON.

**WELL PAD - CAMENISCH 36N-22HZ**

CAMENISCH STATE 23N-34HZ  
 WELL LOCATION CERTIFICATE  
 2228' FNL & 2283' FEL SWNE (SURFACE)  
 1585' FNL & 2373' FWL SENW (HEEL)  
 LOCATED IN SECTION 15  
 T2N, R68W, 6TH P.M.  
 1469' FSL & 2261' FWL NESW (BOTTOM)  
 LOCATED IN SECTION 34  
 T3N, R68W, 6TH P.M.  
 WELD COUNTY, COLORADO

**Kerr-McGee Oil & Gas Onshore L.P.**

1099 18th Street  
 Denver, Colorado 80202

**609 CONSULTING, LLC**


SHERIDAN OFFICE: 1095 Saberton Avenue, Sheridan, Wyoming 82801, Phone 307-674-0609  
 LOVELAND OFFICE: 1635 Foxtrail Drive, Suite 204, Loveland, Colorado 80538, Phone 970-776-4331

DRAFTED BY: LMO	CHECKED BY: RKF	SHEET NO: <b>1</b> 1 OF 4
DATE DRAFTED: 9/28/15	DATE SURVEYED: 7/15/15	
REVISED: 10/17/16	FILE NAME: 15-23	

K:\LANDARK\2015\15-23\_CAMENISCH\_SEC.15\_T2N\_R68W\PLATS\CAMENISCH\_36N-22HZ.dwg, 10/17/2016 2:56:38 PM, lbg

PROPOSED SPACING UNIT

T2N, R68W

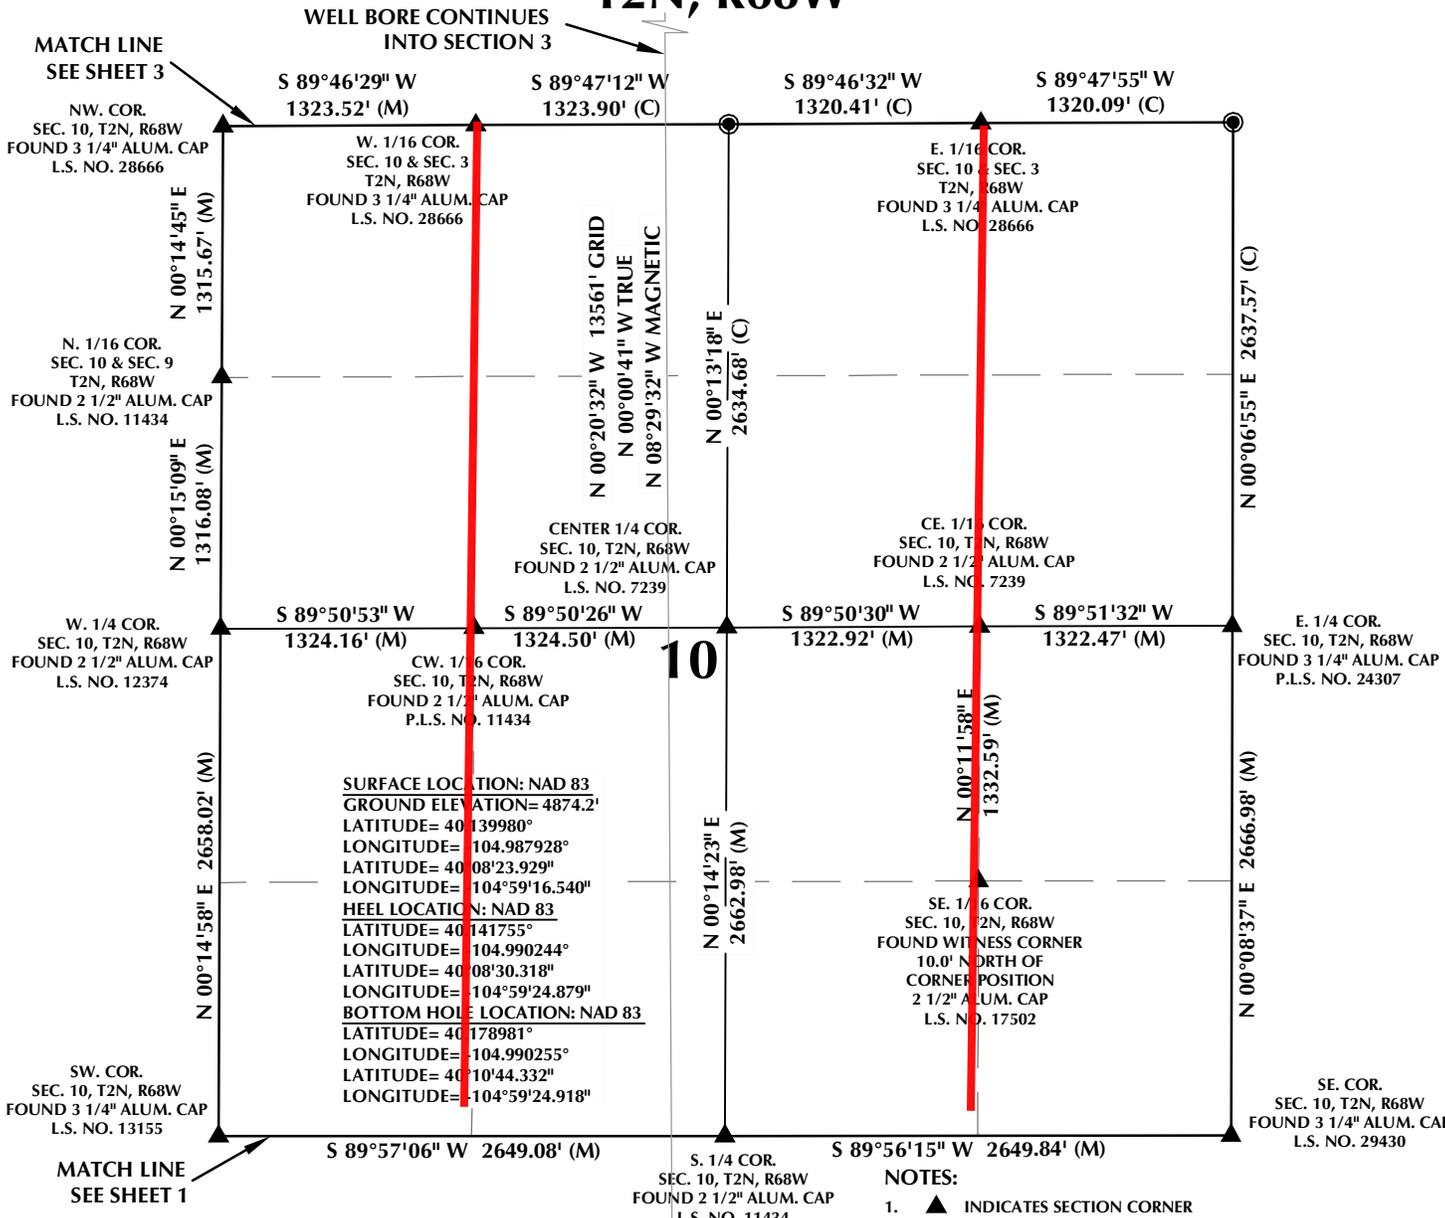


CERTIFICATE OF SURVEYOR:

THIS IS TO CERTIFY THAT THE ABOVE PLAT WAS PREPARED FROM FIELD NOTES OF ACTUAL SURVEY MADE BY ME OR UNDER MY SUPERVISION AND THAT THE SAME ARE TRUE AND CORRECT TO THE BEST OF MY KNOWLEDGE AND BELIEF. THIS CERTIFICATE DOES NOT REPRESENT A LAND SURVEY PLAT OR IMPROVEMENT SURVEY PLAT AS DEFINED BY C.R.S. 38-51-102 AND CANNOT BE RELIED UPON TO DETERMINE OWNERSHIP.

*Randall K. French*  
 RANDALL K. FRENCH  
 PROFESSIONAL LAND SURVEYOR  
 COLORADO REGISTRATION NUMBER 18512

NOTICE: ACCORDING TO COLORADO STATE LAW YOU MUST COMMENCE ANY LEGAL ACTION BASED UPON ANY DEFECT IN THIS SURVEY WITHIN THREE YEARS AFTER YOU FIRST DISCOVER SUCH DEFECT. IN NO EVENT MAY ANY ACTION BASED UPON ANY DEFECT IN THIS SURVEY BE COMMENCED MORE THAN TEN YEARS FROM THE DATE ON THE CERTIFICATION SHOWN HEREON.

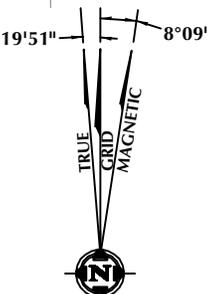

NOTE: MAGNETIC NORTH IS CURRENT AS OF 9/10/2015. MAGNETIC NORTH CHANGES WEST 0°06' PER YEAR.

WELL PAD - CAMENISCH 36N-22HZ

CAMENISCH STATE 23N-34HZ  
 WELL LOCATION CERTIFICATE  
 2228' FNL & 2283' FEL SWNE (SURFACE)  
 1585' FNL & 2373' FWL SENW (HEEL)  
 LOCATED IN SECTION 15  
 T2N, R68W, 6TH P.M.  
 1469' FSL & 2261' FWL NESW (BOTTOM)  
 LOCATED IN SECTION 34  
 T3N, R68W, 6TH P.M.  
 WELD COUNTY, COLORADO

Kerr-McGee Oil &  
 Gas Onshore L.P.  
 1099 18th Street  
 Denver, Colorado 80202



CONSULTING, LLC


SHERIDAN OFFICE  
 1095 Saberton Avenue  
 Sheridan, Wyoming 82801  
 Phone 307-674-0609

LOVELAND OFFICE  
 1635 Foxtrail Drive, Suite 204  
 Loveland, Colorado 80538  
 Phone 970-776-4331

DRAFTED BY: LMO	CHECKED BY: RKF	SHEET NO: <b>2</b> 2 OF 4
DATE DRAFTED: 9/28/15	DATE SURVEYED: 7/15/15	
REVISED: 10/17/16	FILE NAME: 15-23	

K:\LANDARKO\2015\15-23\_CAMENISCH\_SEC.15\_T2N\_R68W\PLATS\CAMENISCH\_36N22HZ.dwg, 10/17/2016 2:56:41 PM, lbg

PROPOSED SPACING UNIT

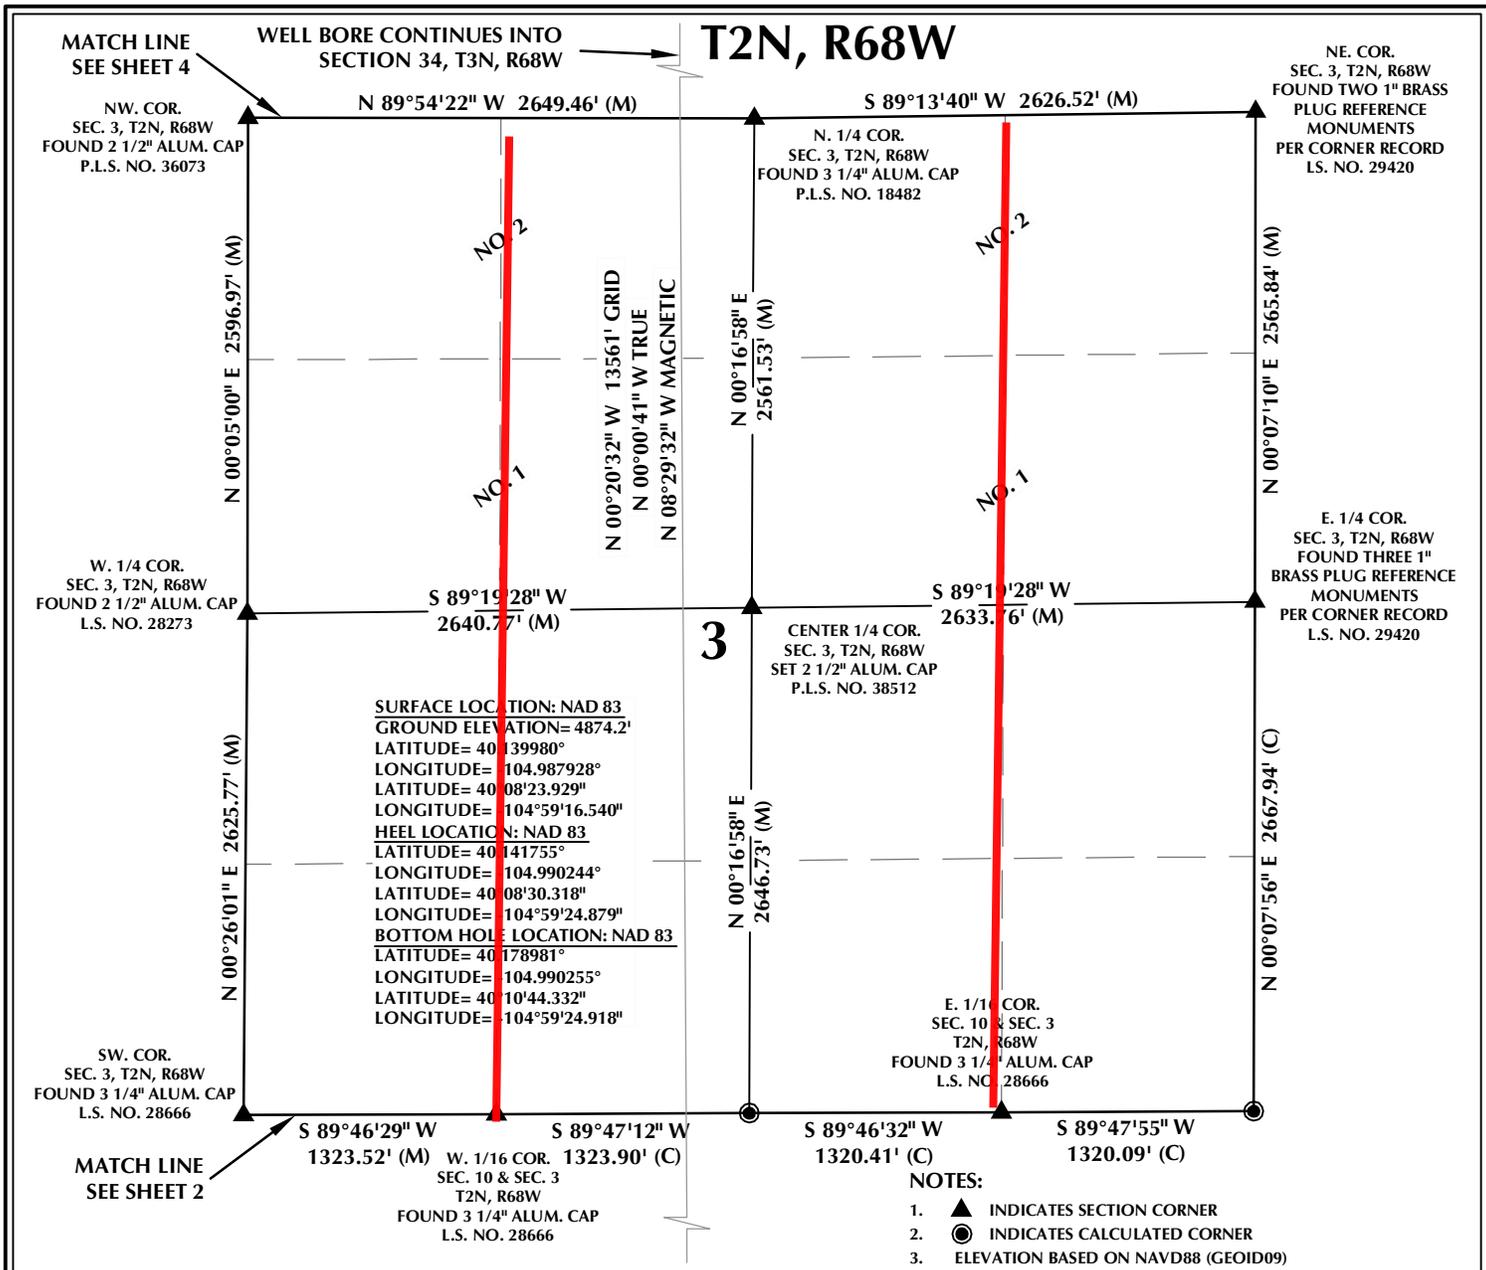

**SURFACE LOCATION: NAD 83**  
GROUND ELEVATION= 4874.2'  
LATITUDE= 40°13'98.0"  
LONGITUDE= 104°59'28.0"  
HEEL Location: NAD 83  
LATITUDE= 40°14'17.5"  
LONGITUDE= 104°59'16.540"  
Bottom Hole Location: NAD 83  
LATITUDE= 40°17'89.81"  
LONGITUDE= 104°59'24.879"


- NOTES:**
- ▲ INDICATES SECTION CORNER
  - INDICATES CALCULATED CORNER
  - ELEVATION BASED ON NAVD88 (GEOID09)
  - BASIS OF BEARING DERIVED FROM COLORADO COORDINATE SYSTEM OF 1983 NORTH ZONE.
  - ALL MEASURED DISTANCES ARE GRID.
  - COMBINED SCALE FACTOR: .99972911 CALCULATED FROM THE S. 1/4 CORNER OF SECTION 10, T2N, R68W
  - OPERATOR: ROB WILSON / PDOP = 1.7
  - SEE ADDENDUM TO WELL LOCATION CERTIFICATE FOR EXISTING IMPROVEMENTS WITHIN 500' OF THE WELL PAD.
  - WELL FOOTAGES ARE MEASURED AT RIGHT ANGLES TO THE SECTION LINES.
  - THE BOTTOM OF HOLE BEARS N00°20'32"W, 13561' FROM THE HEEL LOCATION.
  - NO. 1 & NO. 2 AS SHOWN HEREON ARE GOVERNMENT LOTS 1 & 2 PER THE ORIGINAL GLO SURVEY
- SCALE: 1" = 1000'**
- 

**CERTIFICATE OF SURVEYOR:**

THIS IS TO CERTIFY THAT THE ABOVE PLAT WAS PREPARED FROM FIELD NOTES OF ACTUAL SURVEY MADE BY ME OR UNDER MY SUPERVISION AND THAT THE SAME ARE TRUE AND CORRECT TO THE BEST OF MY KNOWLEDGE AND BELIEF. THIS CERTIFICATE DOES NOT REPRESENT A LAND SURVEY PLAT OR IMPROVEMENT SURVEY PLAT AS DEFINED BY C.R.S. 38-51-202 AND CANNOT BE RELIED UPON TO DETERMINE OWNERSHIP.

*Randall K. French*  
**RANDALL K. FRENCH**  
 PROFESSIONAL LAND SURVEYOR  
 COLORADO REGISTRATION NUMBER 18512  
 10/17/16

**NOTICE:**  
 ACCORDING TO COLORADO STATE LAW YOU MUST COMMENCE ANY LEGAL ACTION BASED UPON ANY DEFECT IN THIS SURVEY WITHIN THREE YEARS AFTER YOU FIRST DISCOVER SUCH DEFECT. IN NO EVENT MAY ANY ACTION BASED UPON ANY DEFECT IN THIS SURVEY BE COMMENCED MORE THAN TEN YEARS FROM THE DATE ON THE CERTIFICATION SHOWN HEREON.

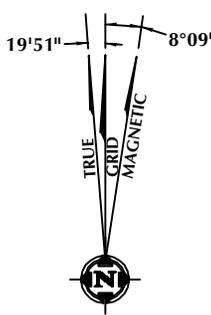

**NOTE:**  
 MAGNETIC NORTH IS CURRENT AS OF 9/10/2015.  
 MAGNETIC NORTH CHANGES WEST 0°06' PER YEAR.

**WELL PAD - CAMENISCH 36N-22HZ**

**CAMENISCH STATE 23N-34HZ**  
**WELL LOCATION CERTIFICATE**  
 2228' FNL & 2283' FEL SWNE (SURFACE)  
 1585' FNL & 2373' FWL SENW (HEEL)  
 LOCATED IN SECTION 15  
 T2N, R68W, 6TH P.M.  
 1469' FSL & 2261' FWL NESW (BOTTOM)  
 LOCATED IN SECTION 34  
 T3N, R68W, 6TH P.M.  
 WELD COUNTY, COLORADO

**Kerr-McGee Oil & Gas Onshore L.P.**

**1099 18th Street**  
**Denver, Colorado 80202**

**609 CONSULTING, LLC**

**SHERIDAN OFFICE**  
 1095 Saberton Avenue  
 Sheridan, Wyoming 82801  
 Phone 307-674-0609


**LOVELAND OFFICE**  
 1635 Foxtrail Drive, Suite 204  
 Loveland, Colorado 80538  
 Phone 970-776-4331

DRAFTED BY: LMO	CHECKED BY: RKF	SHEET NO: <b>3</b> 3 OF 4
DATE DRAFTED: 9/28/15	DATE SURVEYED: 7/15/15	
REVISED: 10/17/16	FILE NAME: 15-23	

K:\LANDARKO\2015\15-23\_CAMENISCH\_SEC.15\_T2N\_R68W\PLATS\CAMENISCH\_36N-22HZ.dwg, 10/17/2016 2:56:46 PM, lbg


PROPOSED SPACING UNIT

T3N, R68W

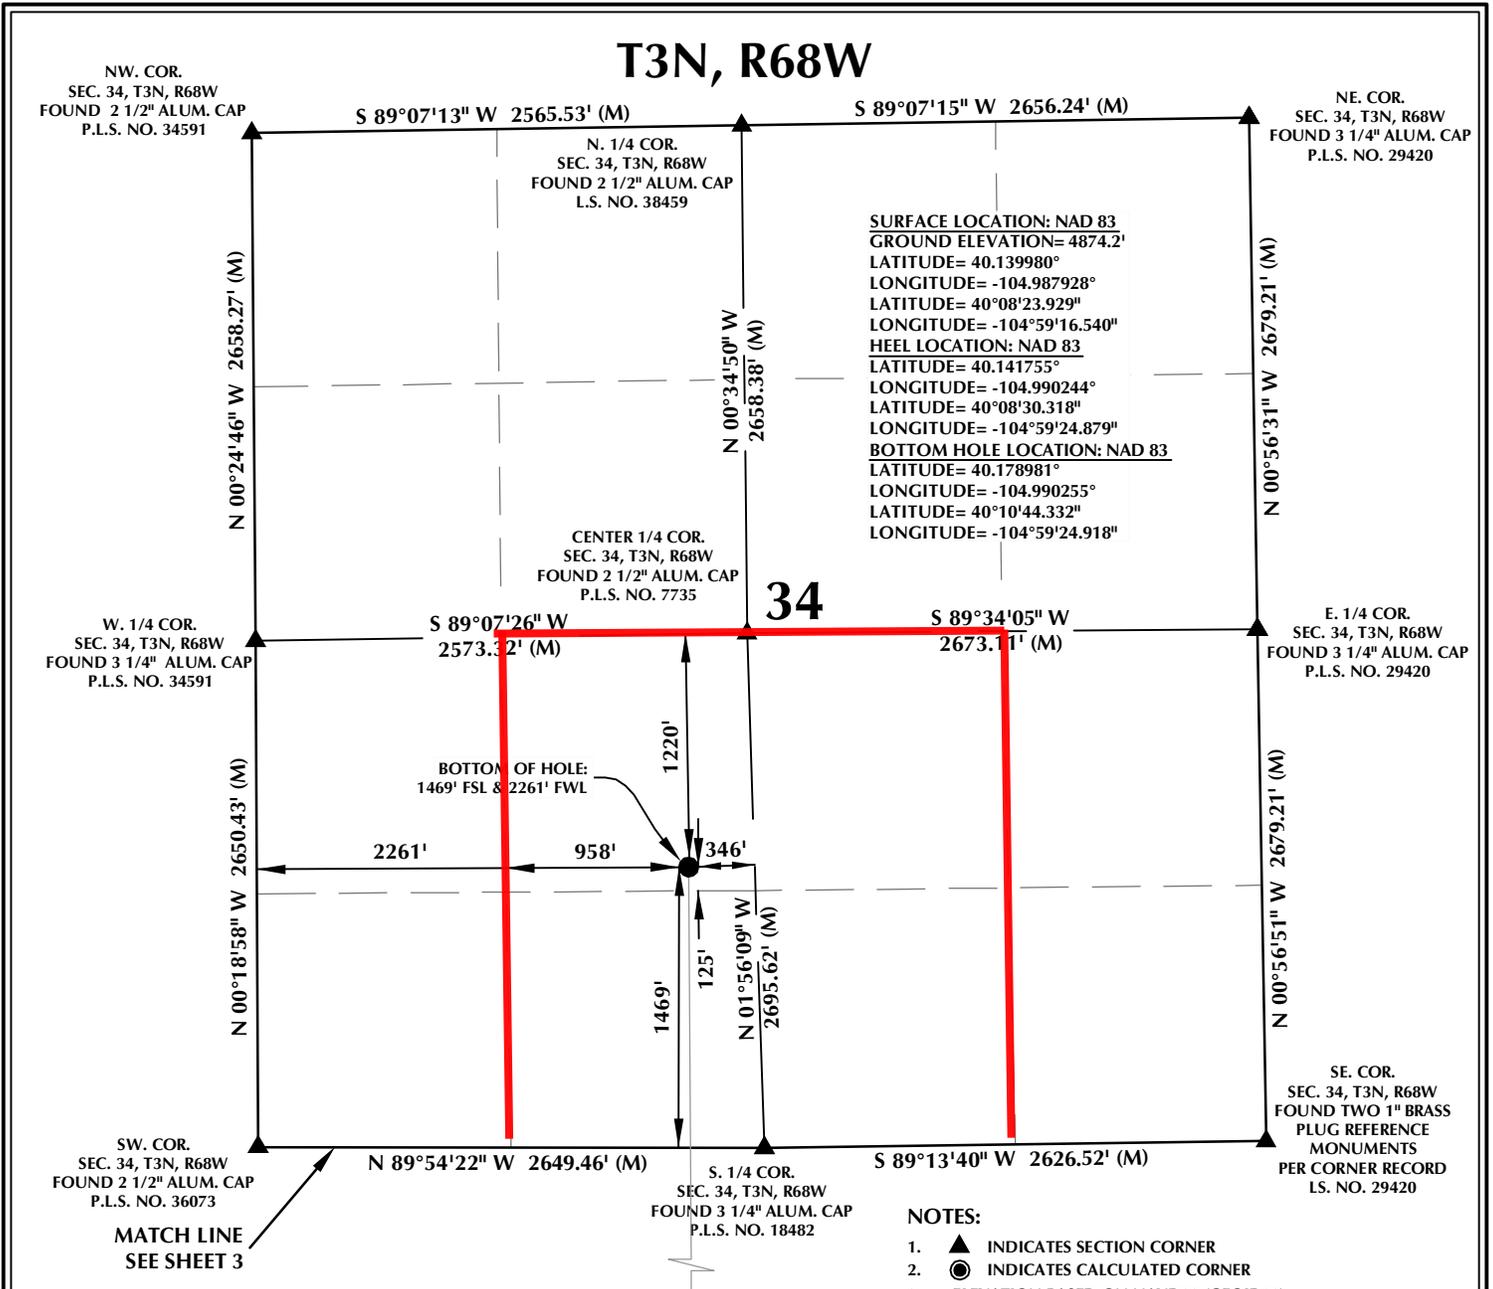


NOTES:

- ▲ INDICATES SECTION CORNER
- INDICATES CALCULATED CORNER
- ELEVATION BASED ON NAVD88 (GEOID09)
- BASIS OF BEARING DERIVED FROM COLORADO COORDINATE SYSTEM OF 1983 NORTH ZONE.
- ALL MEASURED DISTANCES ARE GRID.
- COMBINED SCALE FACTOR: .99972911 CALCULATED FROM THE S. 1/4 CORNER OF SECTION 10, T2N, R68W
- OPERATOR: ROB WILSON / PDOP = 1.7
- SEE ADDENDUM TO WELL LOCATION CERTIFICATE FOR EXISTING IMPROVEMENTS WITHIN 500' OF THE WELL PAD.
- WELL FOOTAGES ARE MEASURED AT RIGHT ANGLES TO THE SECTION LINES.
- THE BOTTOM OF HOLE BEARS N00°20'32"W, 13561' FROM THE HEEL LOCATION.

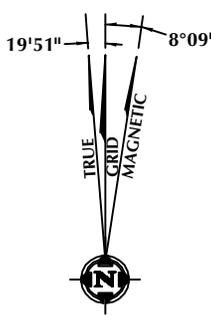

NOTE: MAGNETIC NORTH IS CURRENT AS OF 9/10/2015. MAGNETIC NORTH CHANGES WEST 0°06' PER YEAR.

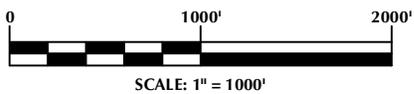

CERTIFICATE OF SURVEYOR:

THIS IS TO CERTIFY THAT THE ABOVE PLAT WAS PREPARED FROM FIELD NOTES OF ACTUAL SURVEY MADE BY ME OR UNDER MY SUPERVISION AND THAT THE SAME ARE TRUE AND CORRECT TO THE BEST OF MY KNOWLEDGE AND BELIEF. THIS CERTIFICATE DOES NOT REPRESENT A LAND SURVEY PLAT OR IMPROVEMENT SURVEY PLAT AS DEFINED BY C.R.S. 38-51-102 AND CANNOT BE RELIED UPON TO DETERMINE OWNERSHIP.

*Randall K. French*  
PROFESSIONAL LAND SURVEYOR  
38512

RANDALL K. FRENCH  
PROFESSIONAL LAND SURVEYOR  
COLORADO REGISTRATION NUMBER 18512  
10/17/16

NOTICE: ACCORDING TO COLORADO STATE LAW YOU MUST COMMENCE ANY LEGAL ACTION BASED UPON ANY DEFECT IN THIS SURVEY WITHIN THREE YEARS AFTER YOU FIRST DISCOVER SUCH DEFECT. IN NO EVENT MAY ANY ACTION BASED UPON ANY DEFECT IN THIS SURVEY BE COMMENCED MORE THAN TEN YEARS FROM THE DATE ON THE CERTIFICATION SHOWN HEREON.

<p><b>WELL PAD - CAMENISCH 36N-22HZ</b></p>	<p><b>Kerr-McGee Oil &amp; Gas Onshore L.P.</b></p> <p>1099 18th Street Denver, Colorado 80202</p>	<p><b>CONSULTING, LLC</b></p> <p>SHERIDAN OFFICE 1095 Saberton Avenue Sheridan, Wyoming 82801 Phone 307-674-0609</p> <p>LOVELAND OFFICE 1635 Foxtrail Drive, Suite 204 Loveland, Colorado 80538 Phone 970-776-4331</p>
<p>CAMENISCH STATE 23N-34HZ WELL LOCATION CERTIFICATE 2228' FNL &amp; 2283' FEL SWNE (SURFACE) 1585' FNL &amp; 2373' FWL SENW (HEEL) LOCATED IN SECTION 15 T2N, R68W, 6TH P.M. 1469' FSL &amp; 2261' FWL NESW (BOTTOM) LOCATED IN SECTION 34 T3N, R68W, 6TH P.M. WELD COUNTY, COLORADO</p>		
<p>NOTICE: ACCORDING TO COLORADO STATE LAW YOU MUST COMMENCE ANY LEGAL ACTION BASED UPON ANY DEFECT IN THIS SURVEY WITHIN THREE YEARS AFTER YOU FIRST DISCOVER SUCH DEFECT. IN NO EVENT MAY ANY ACTION BASED UPON ANY DEFECT IN THIS SURVEY BE COMMENCED MORE THAN TEN YEARS FROM THE DATE ON THE CERTIFICATION SHOWN HEREON.</p>	<p>DRAFTED BY: LMO CHECKED BY: RKF DATE DRAFTED: 10/17/16 DATE SURVEYED: 7/15/15 REVISED:</p>	<p>SHEET NO: <b>4</b> 4 OF 4</p>

K:\LANDARKO\2015\15-23\_CAMENISCH\_SEC.15\_T2N\_R68W\PLATS\CAMENISCH\_36N-22HZ.dwg, 10/17/2016 2:56:51 PM, lbg