


LOCATION DRAWING CHICA 4N2-23HZ HORIZONTAL MULTI-WELL PAD

NW1/4 NW1/4 SECTION 35, TOWNSHIP 3 NORTH, RANGE 67 WEST, 6TH P.M.

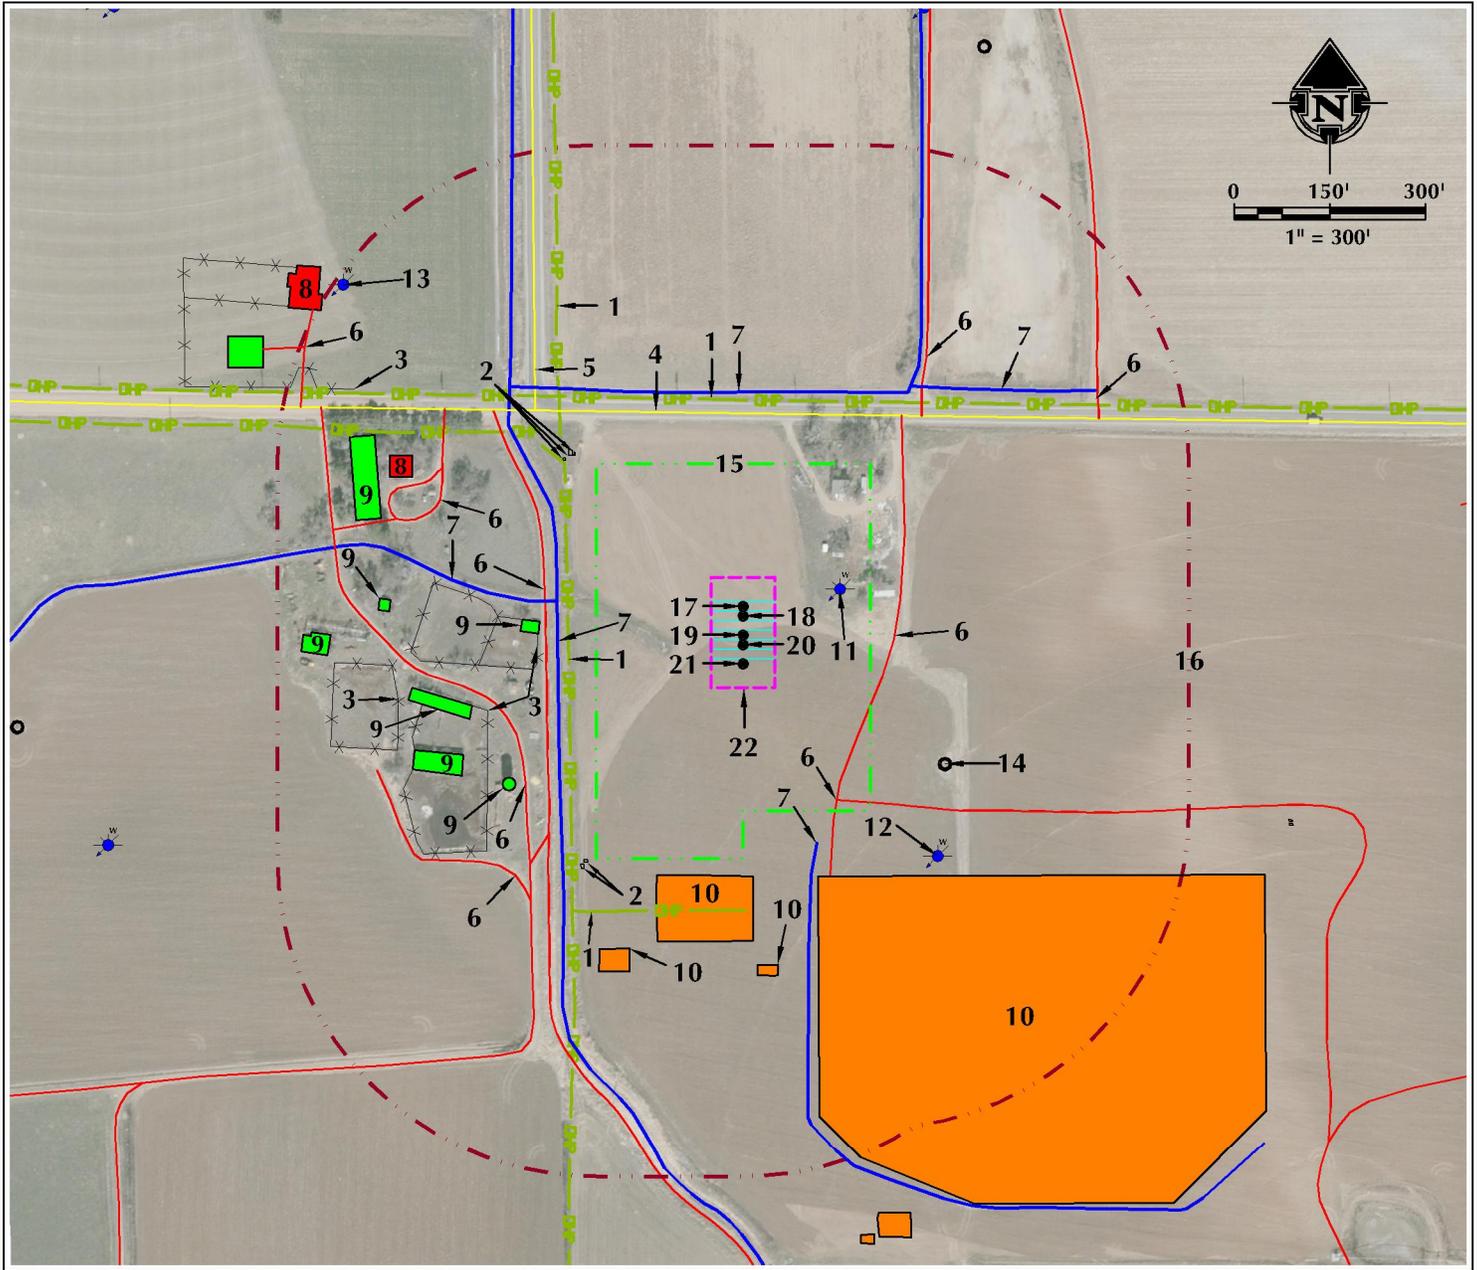

- | | | |
|---|--|---|
| <ol style="list-style-type: none"> 1. OVERHEAD POWER LINES ARE ±274' W, ±371' N, ±427' NW AND 431' S. 2. EXISTING ELECTRIC BOXES ARE ±387' NW, ±390' NW, ±392' NW, ±429' SW AND ±438' SW. 3. EXISTING FENCES ARE ±222' W, ±418' W, ±550' W AND ±723' NW. 4. COUNTY ROAD 28 IS ±337' N. 5. COUNTY ROAD 21 IS ±481' NW. 6. EXISTING PRIVATE ROADS ARE ±227' E, ±298' SE, ±310' W, ±388' SW, ±445' NE, ±519' SW, ±521' NW, ±654' NE AND ±781' NW. 7. EXISTING DITCH IS ±291' W, ±297' W, ±346' S, ±383' N AND ±472' NE. | <ol style="list-style-type: none"> 8. EXISTING RESIDENCE/BUILDING UNIT IS ±576' NW AND ±837' NW. 9. EXISTING BUILDINGS ARE ±320' W, ±425' SW, ±439' W, ±477' SW, ±556' W, ±597' W AND ±647' W. 10. EXISTING FACILITIES ARE ±377' S, ±396' S, ±518' S AND ±523' S. 11. EXISTING WATER WELL (PERMIT #256784) IS ±169' E. 12. EXISTING WATER WELL (PERMIT #802-WCB, NOT FIELD VERIFIED) IS ±462' SE. 13. EXISTING WATER WELL (PERMIT #290033, NOT FIELD VERIFIED) IS ±835' NW. 14. EXISTING WELL: HSR-SARCHET, M 4-35 A IS ±376' SE. 15. OPERATIONAL DISTURBANCE AREA | <ol style="list-style-type: none"> 16. 500' BUFFER 17. PROPOSED WELL: CHICA 31C-23HZ 18. PROPOSED WELL: CHICA 4N-23HZ 19. PROPOSED WELL: CHICA 4N2-23HZ 20. PROPOSED WELL: CHICA 35N-14HZ 21. PROPOSED WELL: CHICA 35N2-14HZ 22. PUMP JACK OPERATIONS AREA |
|---|--|---|

LEGEND		
<ul style="list-style-type: none"> EXISTING WELL PROPOSED WELL WATER WELL EXISTING FENCE PUBLIC ROAD PRIVATE ROAD 	<ul style="list-style-type: none"> 500' BUFFER DISTURBANCE AREA PUMP JACK AREA PROPOSED FACILITY DITCH/CANAL/DRAINAGE 	<ul style="list-style-type: none"> OVERHEAD POWER LINE EXISTING FACILITY EXISTING BUILDINGS RESIDENCE/BUILDING UNIT

*** REFERENCE LOCATION ***
 ALL MEASUREMENTS ARE MADE FROM
 REFERENCE WELL: CHICA 4N2-23HZ
 LAT: 40.18822° LONG: -104.866148° (NAD83)
 EXISTING GROUND ELEVATION = 4843.4'
 WELL FOOTAGES: 346' FNL & 311' FWL

SURFACE USE: RANGELAND

609 CONSULTING, LLC

LOVELAND OFFICE
1615 Foxtrail Drive, Suite 204
Loveland, Colorado 80538
Phone 970-776-4331

SHERIDAN OFFICE
1095 Saberton Avenue
Sheridan, Wyoming 82801
Phone 307-674-0609

DATE SURVEYED: 10/3/16
 DATE: 10/5/16
 DRAFTER: LMO
 REVISED:

DATA SOURCES:
 - AERIAL COURTESY OF ESRI, INC.
 - WATER WELLS COURTESY OF COLORADO DIVISION OF WATER RESOURCES

NEAREST BUILDING UNIT: ±576' NW

PREPARED FOR:
Kerr-McGee Oil & Gas Onshore L.P.

K:\MADARKO\2015\2015_38_KMG_SEC_35_3H1_R67W\DWG\CHICA\15-38_CHICA.dwg, 10/27/2016 11:58:33 AM, shawn