




Lat40°, Inc. 6250 W. 10th Street, Unit 2, Greeley, CO 970-515-5294

PROPOSED SCALED FACILITY DRAWING

JUDY 34-P PAD


SECTION: 34
TOWNSHIP: 1N
RANGE: 65W
6TH. P.M.
WELD COUNTY, CO

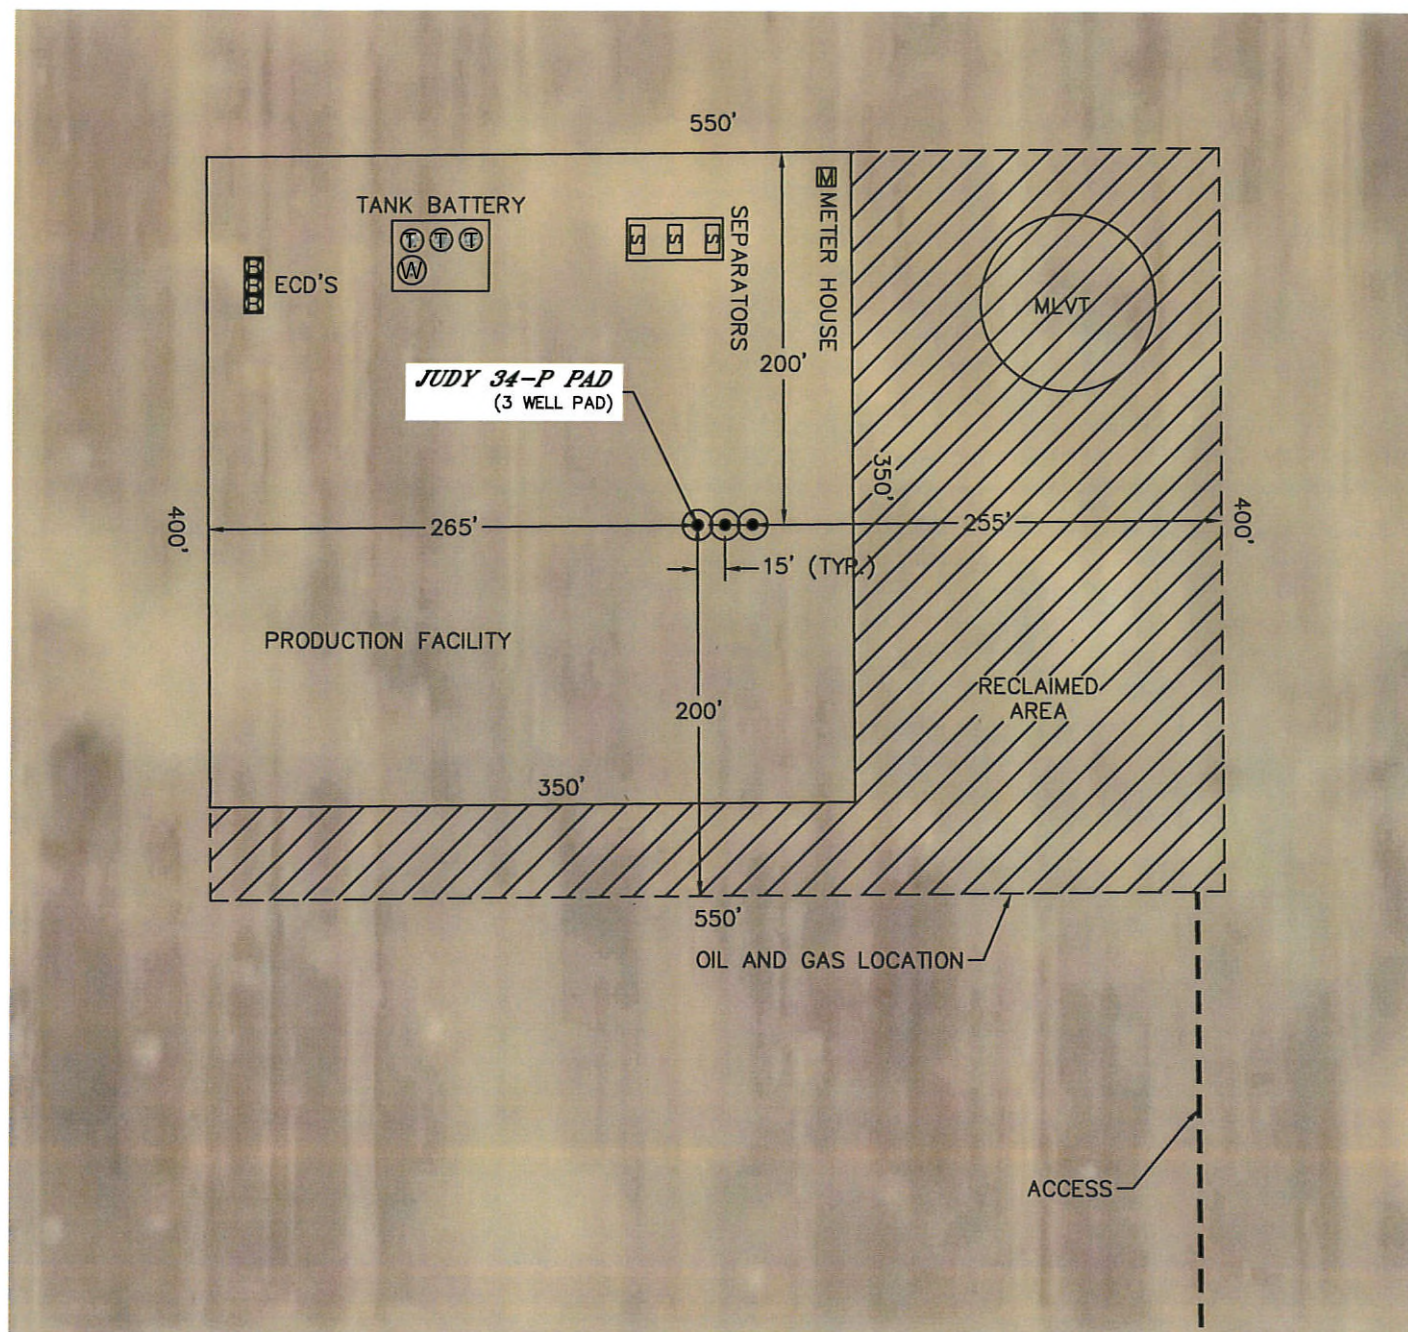

LEGEND

- PROPOSED WELL HEAD
- ⊙ TANK BATTERY
- ⊙ WATER TANK
- ⊙ WATER VAULT
- ⊙ SEPARATOR
- ⊙ ECD
- ⊙ METER
- VRU— VAPOR RECOVERY UNIT

TOTAL DISTURBED AREA OF LOCATION: ±5.1 ACRES
TOTAL SIZE OF LOCATION AFTER RECLAMATION: ±2.8 ACRES

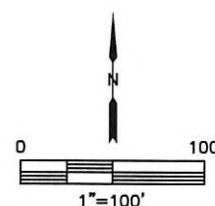

DATE: 12/6/2016
PROJECT#: 2016079