


LOCATION DRAWING  
ENGLAND RYDGREN L01 PRODUCTION FACILITY

SECTION: 8  
TOWNSHIP: 4N  
RANGE: 64W

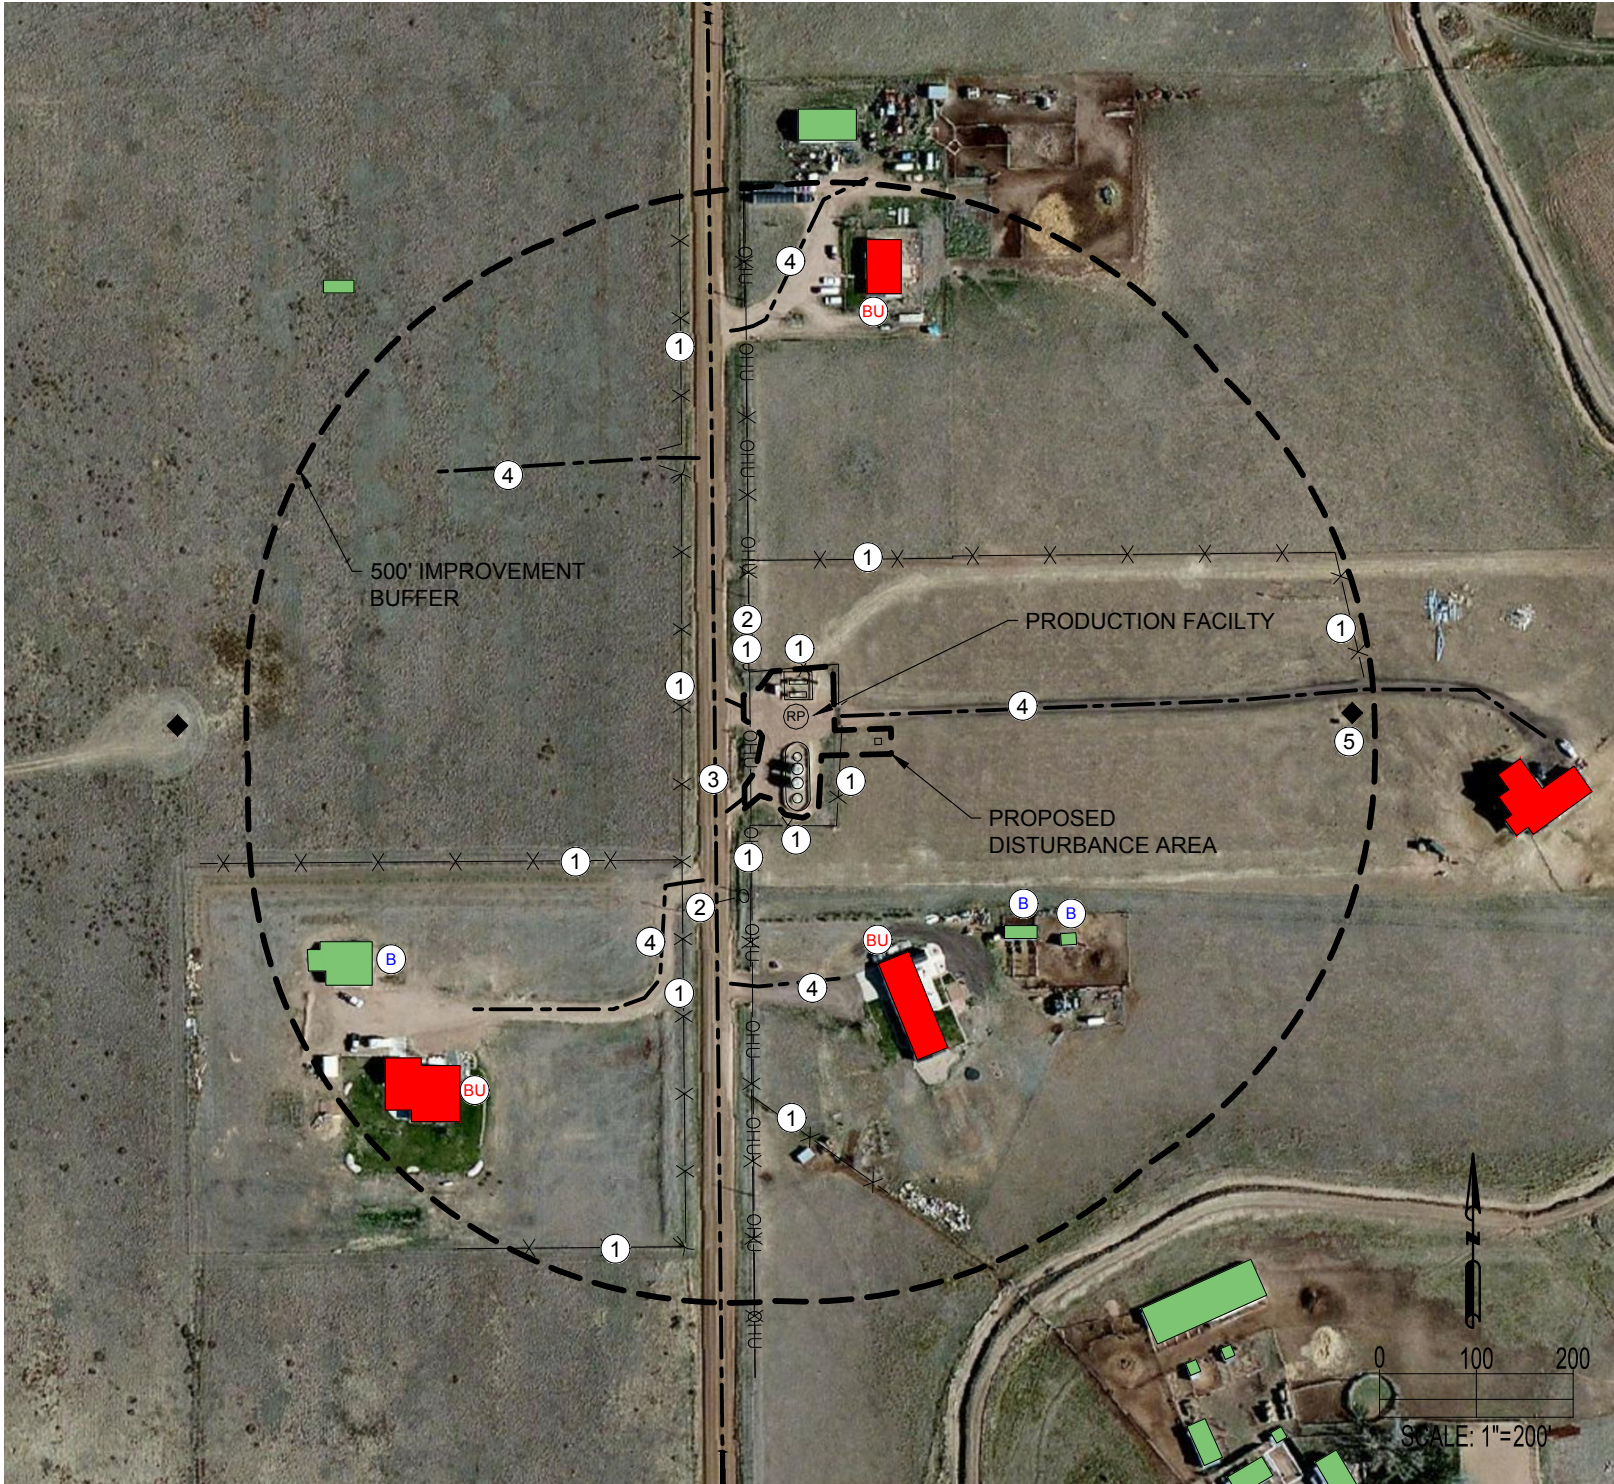


IMPROVEMENTS:  
(MEASURED FROM THE ENGLAND RYDGREN L01 REFERENCE POINT)


- BU BUILDING UNIT 443' NE, 269' SE, 501' SW
- B BUILDING 305' SE, 352' SE, 496' SW
- 1 FENCE 51' N, 162' N, 46' NE, 46' E, 581' NE, 113' S, 122' SW, 189' SW, 309' SW, 395' SW, 560' SW, 118' W, 67' NW, 306' NW, 427' NW
- 2 OVERHEAD UTILITY LINE 189' SW, 48' W
- 3 COUNTY ROAD 51 84' W
- 4 PRIVATE ROAD 47' E, 274' SE, 195' SW, 285' NW, 404' NW
- 5 EXISTING WELLHEAD 574' E

FACILITY REFERENCE POINT  
LATITUDE: 40.32504°N  
LONGITUDE: 104.58371°W  
ELEVATION: 4829.5  
PDOP: 1.3  
OPERATOR: CHARLES SCOTT  
¼ ¼:: NW¼ SW¼  
FSL: 1975'  
FWL: 79'  
ASSOCIATED NEW WELLS:  
NONE  
ASSOCIATED EXISTING WELLS:  
ENGLAND 8-35  
ENGLAND 8-3-17  
RYDGREN 8-1  
RYDGREN 8-31

DETAIL A - S.W. COR. SEC. 8  
NOT TO SCALE

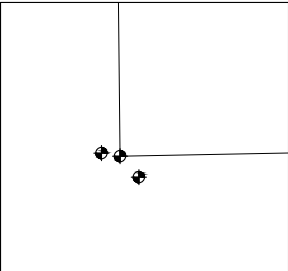

DETAIL B - S. 1/4 COR. SEC. 8  
NOT TO SCALE

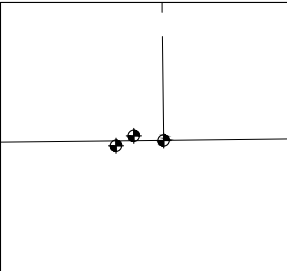

DISCLAIMER:  
MULTIPLE MONUMENTS WERE NOTED FOR S.W. CORNER AND THE SOUTH ¼ CORNER OF SECTION 8 AND MONUMENT RECORDS HAVE NOT BEEN SUBJECT TO FULL P.L.S. REVIEW. SECTION LINES DEPICTED, AND DISTANCES TO THESE SECTION LINES HAVE BEEN APPROXIMATED.

MEASURED FROM THE NEAREST	BUILDING	BUILDING UNIT	HIGH OCCUPANCY BUILDING UNIT	DESIGNATED OUTSIDE ACTIVITY AREA	PUBLIC ROAD	ABOVE GROUND UTILITY	RAILROAD	PROPERTY LINE
EDGE OF DISTURBANCE	227' SE	171' SE	5280'+	5280'+	30' W (CO ROAD 51)	0' W	5280+	25' W

FIELD  
DATE:  
10-24-16

DRAWING  
DATE:  
11-02-16

DRAWN BY:  
MDC

CHECKED BY:  
CSG

DISCLAIMER:  
THIS PLOT DOES NOT REPRESENT A MONUMENTED LAND SURVEY AND SHOULD NOT BE RELIED UPON TO DETERMINE BOUNDARY LINES, PROPERTY OWNERSHIP OR OTHER PROPERTY INTERESTS. PARCEL LINES, IF DEPICTED HAVE NOT BEEN FIELD VERIFIED AND MAY BE BASED UPON PUBLICLY AVAILABLE DATA THAT ALSO HAS NOT BEEN INDEPENDENTLY VERIFIED.

DATA SOURCE:  
AERIAL IMAGERY: NAIP 2015  
  
PUBLICLY AVAILABLE DATA SOURCES HAVE NOT BEEN INDEPENDENTLY VERIFIED BY PFS.