


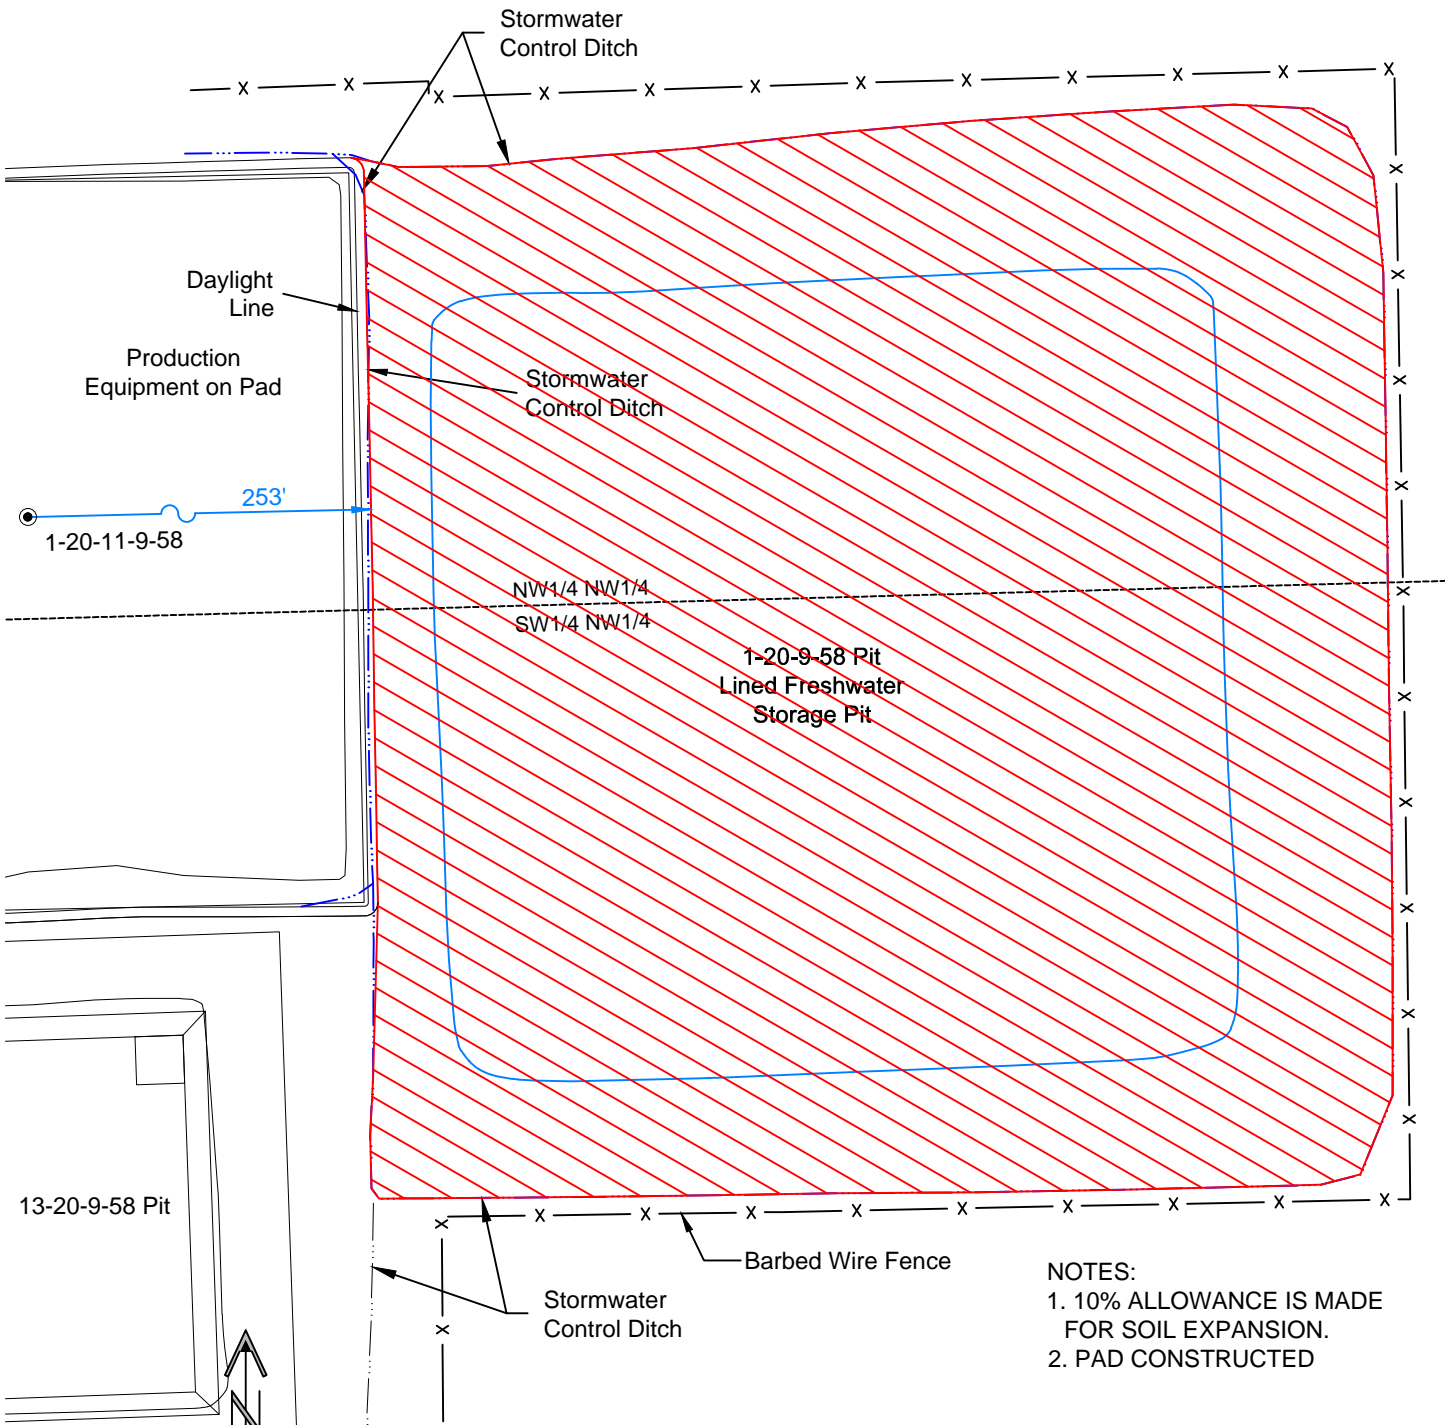
CONSTRUCTION LAYOUT DRAWING

1 of 2

VEGETATION: CRP
 SURFACE USE: NON CROP LAND
 NOTE: PAD CONSTRUCTED

DISTURBED AREA=6.7± ACRES
BRINGELSON 20-11-9-58 PIT LOC ID # 436238

 PROPOSED RECLAIMED ACREAGE
 TOTAL PROPOSED RECLAIMED 6.7 ACRES
 NOT ALL TOP SOIL INSIDE OF RECLAIMED AREA WILL BE UTILIZED.




- NOTES:
 1. 10% ALLOWANCE IS MADE FOR SOIL EXPANSION.
 2. PAD CONSTRUCTED

CARRIZO OIL & GAS, INC
BRINGELSON 20-11-9-58 PIT

NW1/4 NW1/4 SECTION 20 T9N R58W
6th PM WELD COUNTY COLORADO

DWG: P:\Heath Jenkins\Colorado AutoCAD Files\Bringelston Ranch 1-20-11-9-58\DWG\Bringelston 20-11-9-58 Pit Acreage 11-14-16.dwg USER: Jeff Clowers DATE: Nov 14, 2016 1:09pm

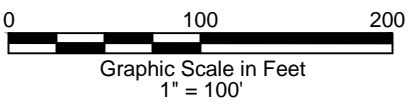

11/14/16