


PROPOSED WELLBORE SCHEMATIC

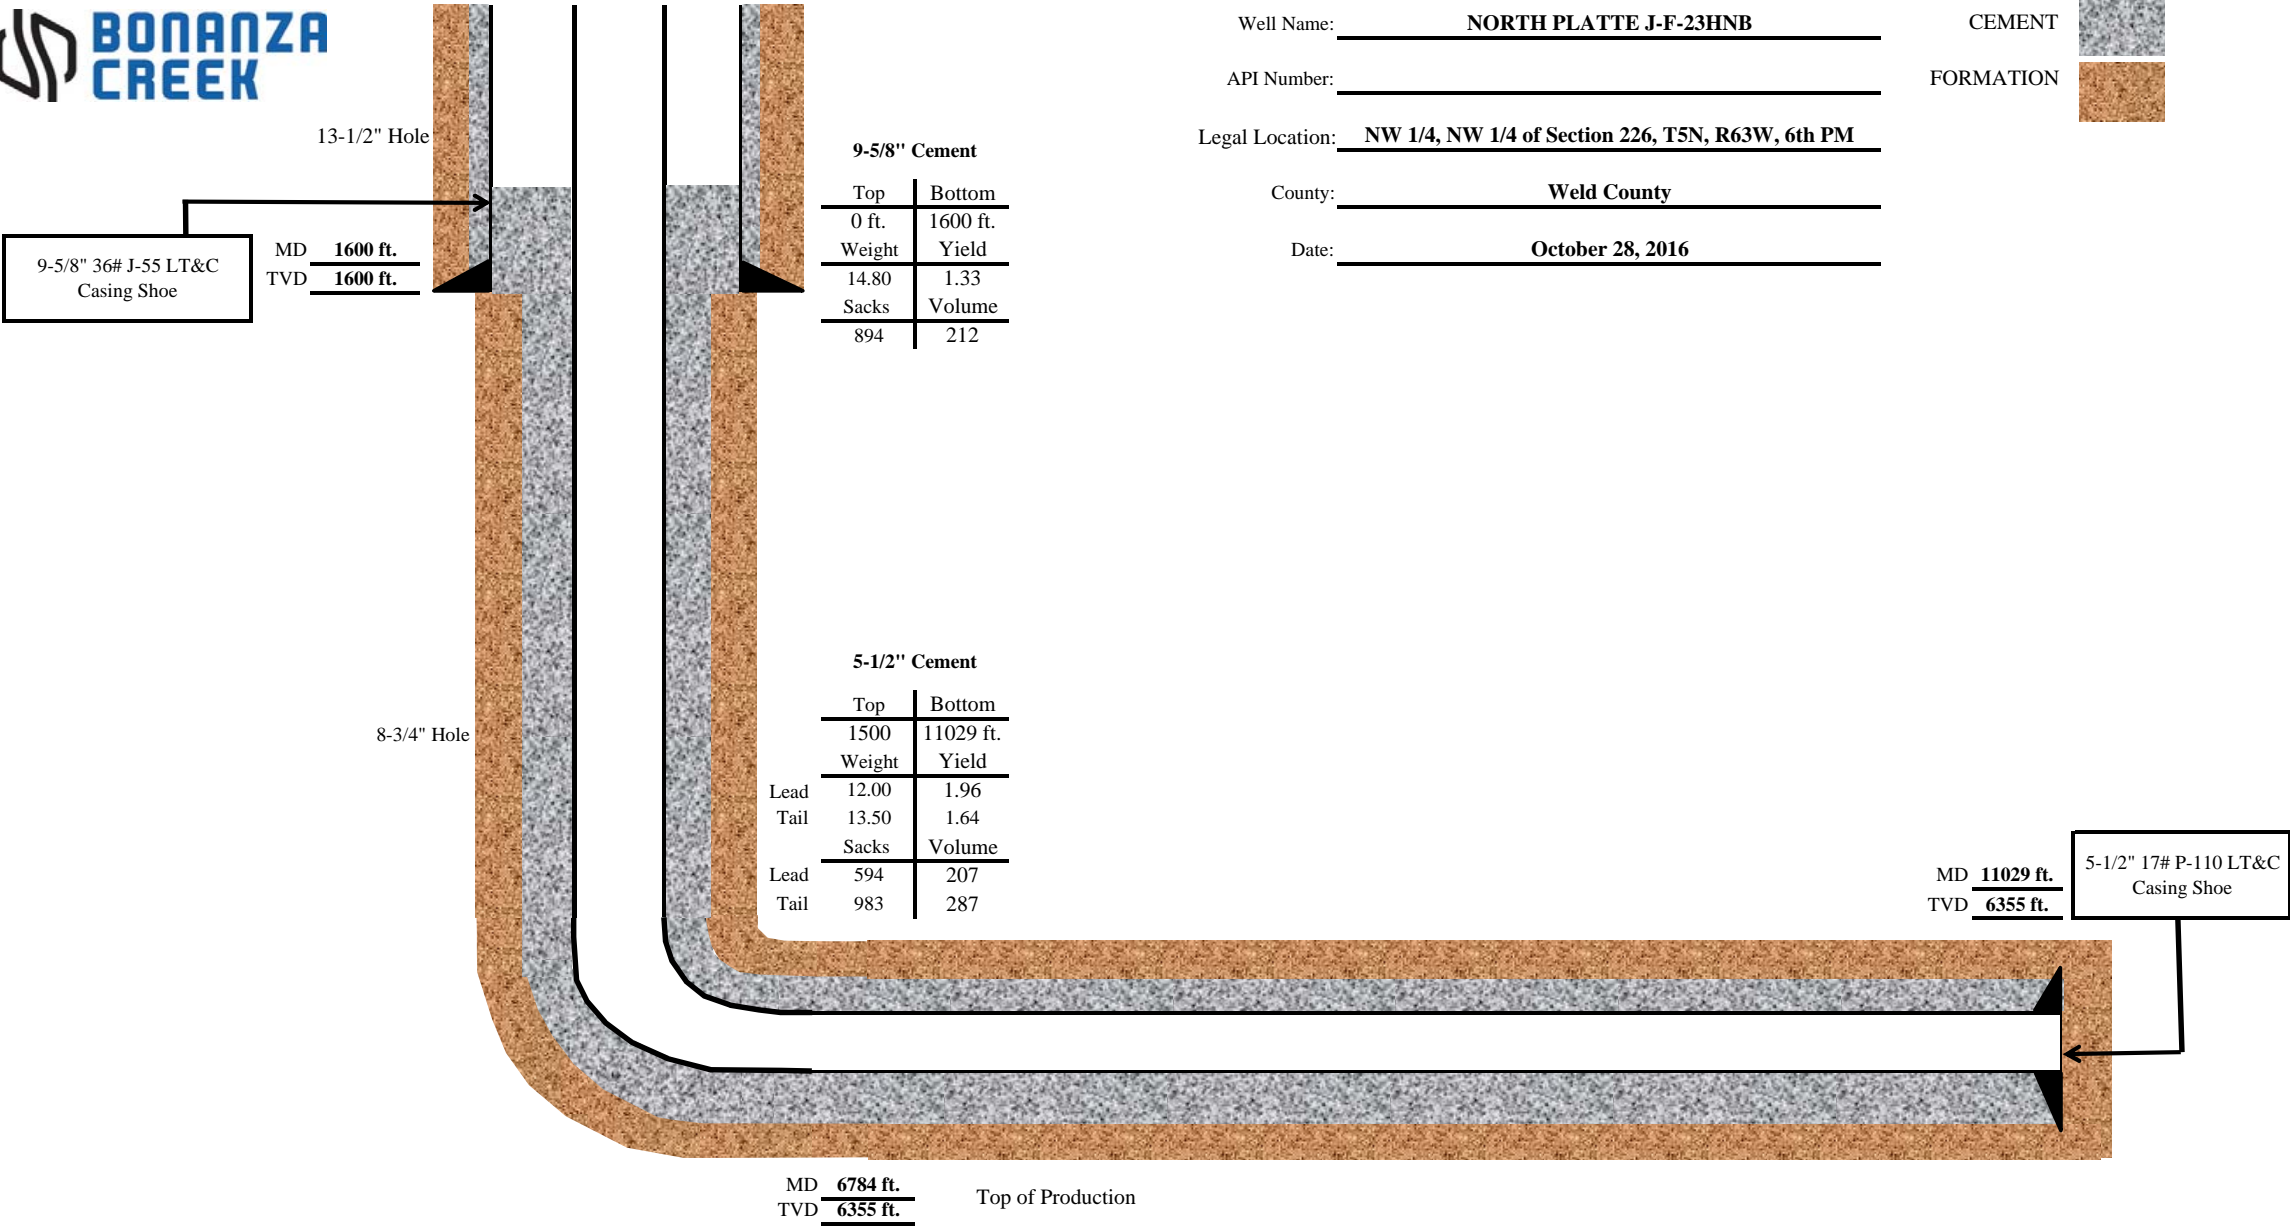

Well Name: NORTH PLATTE J-F-23HNB

API Number: _____

Legal Location: NW 1/4, NW 1/4 of Section 226, T5N, R63W, 6th PM

County: Weld County

Date: October 28, 2016

