


NEWBY MULTI-WELL PLAN, T3N, R68W

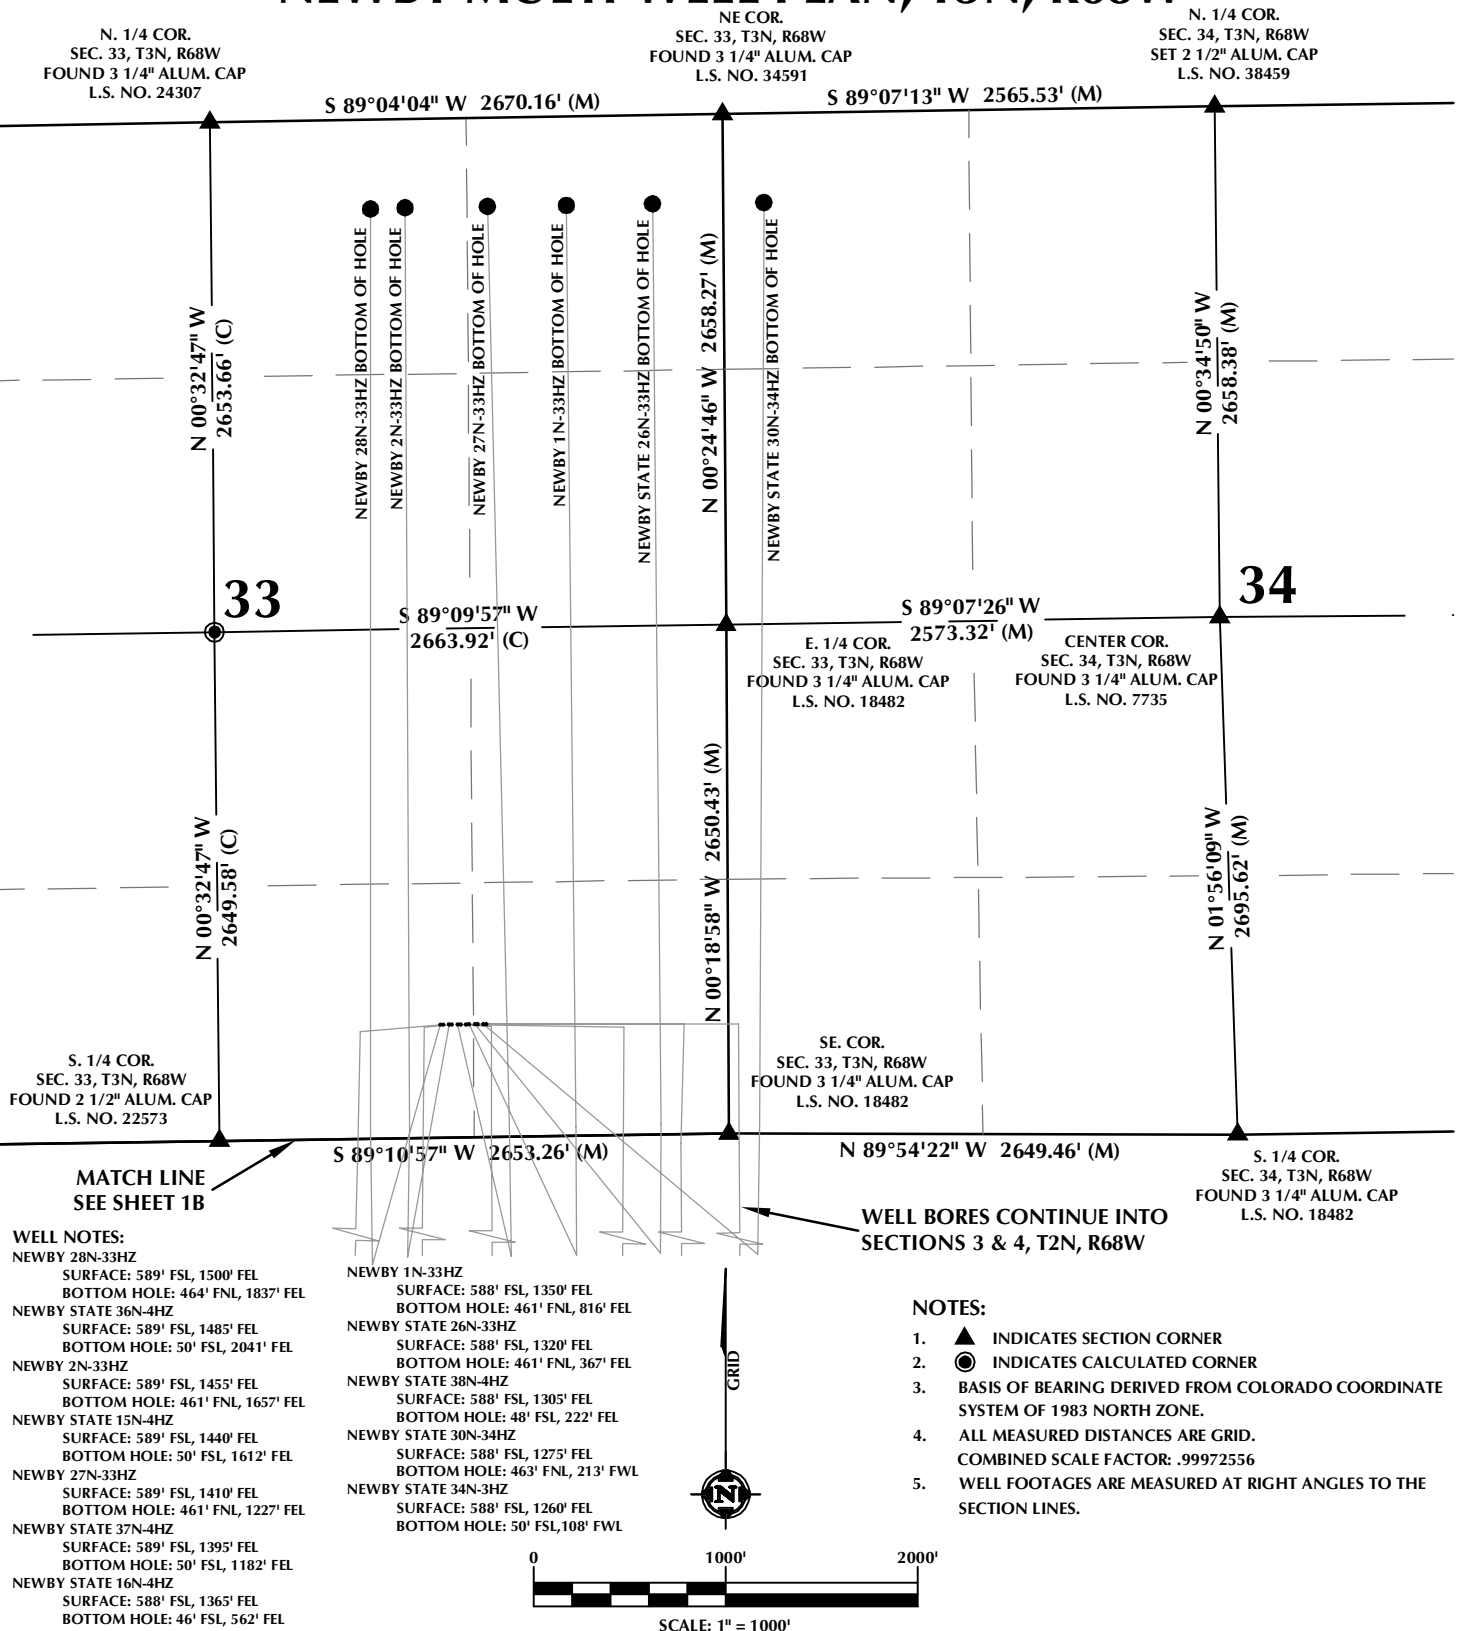

WELL PAD - NEWBY 27N-33HZ

MULTI-WELL PLAN
 NEWBY 28N-33HZ, NEWBY STATE 36N-4HZ, NEWBY 2N-33HZ,
 NEWBY STATE 15N-4HZ, NEWBY 27N-33HZ, NEWBY STATE 37N-4HZ,
 NEWBY STATE 16N-4HZ, NEWBY 1N-33HZ, NEWBY STATE 26N-33HZ,
 NEWBY STATE 38N-4HZ, NEWBY STATE 30N-34HZ &
 NEWBY STATE 34N-3HZ
 LOCATED IN SECTIONS 33 & 34
 T3N, R68W, 6TH P.M. &
 LOCATED IN SECTIONS 3 & 4
 T2N, R68W, 6TH P.M.
 WELD COUNTY, COLORADO

**Kerr-McGee Oil &
 Gas Onshore L.P.**
 1099 18th Street
 Denver, Colorado 80202




CONSULTING, LLC

SHERIDAN OFFICE
 1095 Saberton Avenue
 Sheridan, Wyoming 82801
 Phone 307-674-0609

LOVELAND OFFICE
 1635 Foxtrail Drive, Suite 204
 Loveland, Colorado 80538
 Phone 970-776-4331

DRAFTED BY:	LMO	CHECKED BY:	JID	SHEET NO:
DATE DRAFTED:	1/21/16	DATE SURVEYED:	1/7/16	1A
REVISED:		FILE NAME:	15-65	1A OF 1

NEWBY MULTI-WELL PLAN, T2N, R68W

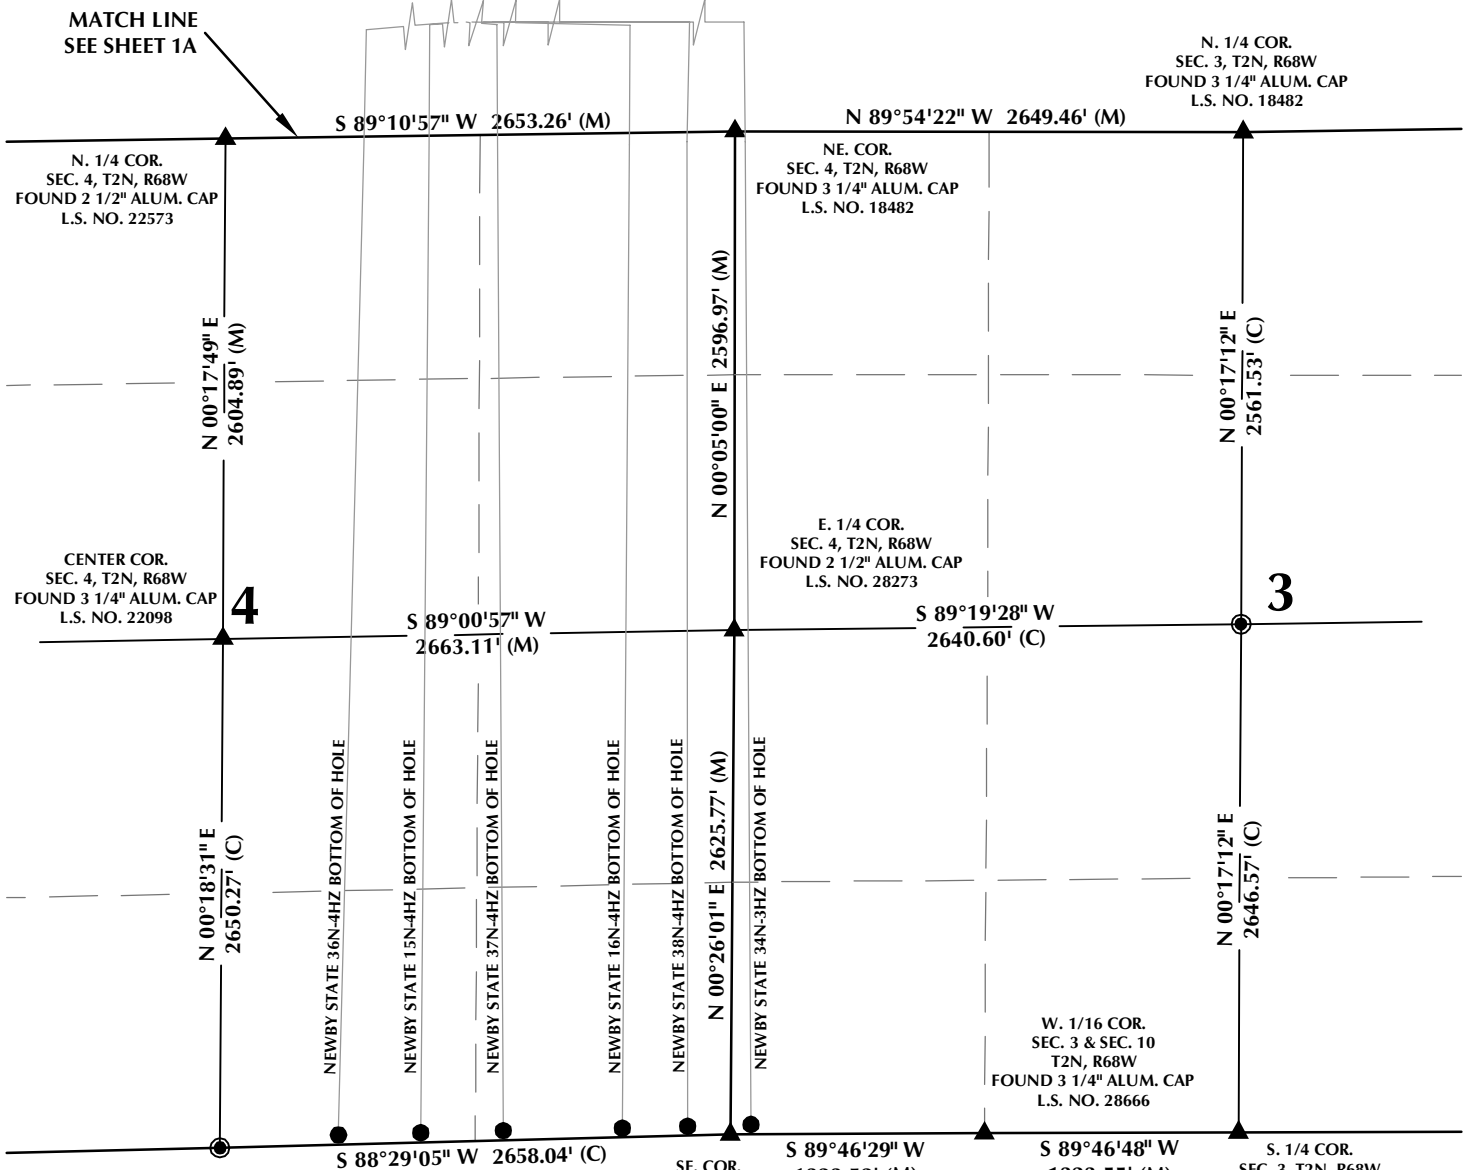


WELL NOTES:

NEWBY 28N-33HZ
 SURFACE: 589' FSL, 1500' FEL
 BOTTOM HOLE: 464' FNL, 1837' FEL
 NEWBY STATE 36N-4HZ
 SURFACE: 589' FSL, 1485' FEL
 BOTTOM HOLE: 50' FSL, 2041' FEL
 NEWBY 2N-33HZ
 SURFACE: 589' FSL, 1455' FEL
 BOTTOM HOLE: 461' FNL, 1657' FEL
 NEWBY STATE 15N-4HZ
 SURFACE: 589' FSL, 1440' FEL
 BOTTOM HOLE: 50' FSL, 1612' FEL
 NEWBY 27N-33HZ
 SURFACE: 589' FSL, 1410' FEL
 BOTTOM HOLE: 461' FNL, 1227' FEL
 NEWBY STATE 37N-4HZ
 SURFACE: 589' FSL, 1395' FEL
 BOTTOM HOLE: 50' FSL, 1182' FEL
 NEWBY STATE 16N-4HZ
 SURFACE: 588' FSL, 1365' FEL
 BOTTOM HOLE: 46' FSL, 562' FEL

NEWBY 1N-33HZ
 SURFACE: 588' FSL, 1350' FEL
 BOTTOM HOLE: 461' FNL, 816' FEL
 NEWBY STATE 26N-33HZ
 SURFACE: 588' FSL, 1320' FEL
 BOTTOM HOLE: 461' FNL, 367' FEL
 NEWBY STATE 38N-4HZ
 SURFACE: 588' FSL, 1305' FEL
 BOTTOM HOLE: 48' FSL, 222' FEL
 NEWBY STATE 30N-34HZ
 SURFACE: 588' FSL, 1275' FEL
 BOTTOM HOLE: 463' FNL, 213' FNL
 NEWBY STATE 34N-3HZ
 SURFACE: 588' FSL, 1260' FEL
 BOTTOM HOLE: 50' FSL, 108' FNL

NOTES:

- ▲ INDICATES SECTION CORNER
- INDICATES CALCULATED CORNER
- BASIS OF BEARING DERIVED FROM COLORADO COORDINATE SYSTEM OF 1983 NORTH ZONE.
- ALL MEASURED DISTANCES ARE GRID.
- COMBINED SCALE FACTOR: .99972556
- WELL FOOTAGES ARE MEASURED AT RIGHT ANGLES TO THE SECTION LINES.

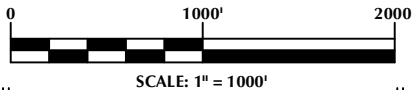


WELL PAD - NEWBY 27N-33HZ

MULTI-WELL PLAN
 NEWBY 28N-33HZ, NEWBY STATE 36N-4HZ, NEWBY 2N-33HZ,
 NEWBY STATE 15N-4HZ, NEWBY 27N-33HZ, NEWBY STATE 37N-4HZ,
 NEWBY STATE 16N-4HZ, NEWBY 1N-33HZ, NEWBY STATE 26N-33HZ,
 NEWBY STATE 38N-4HZ, NEWBY STATE 30N-34HZ &
 NEWBY STATE 34N-3HZ
 LOCATED IN SECTIONS 33 & 34
 T3N, R68W, 6TH P.M. &
 LOCATED IN SECTIONS 3 & 4
 T2N, R68W, 6TH P.M.
 WELD COUNTY, COLORADO

**Kerr-McGee Oil &
 Gas Onshore L.P.**

1099 18th Street
 Denver, Colorado 80202

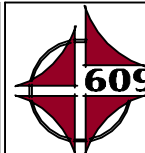

CONSULTING, LLC

SHERIDAN OFFICE
 1095 Saberton Avenue
 Sheridan, Wyoming 82801
 Phone 307-674-0609

LOVELAND OFFICE
 1635 Foxtrail Drive, Suite 204
 Loveland, Colorado 80538
 Phone 970-776-4331

DRAFTED BY:	LMO	CHECKED BY:	JID	SHEET NO:
DATE DRAFTED:	1/21/16	DATE SURVEYED:	1/7/16	1B
REVISED:		FILE NAME:	15-65	1B OF 1