


Great Western Operating Company, LLC

Location	Colorado	Slot	Slot 04 - HDI KF 03-233HN
Field	Wattenburg	Well	HDI KF 03-233HN
Installation	HDI	Wellbore	HDI KF 03-233HN (PWB)

Created by admin
Date plotted 6-May-2016
Plot reference is HDI KF 03-233HN (PWB).
Ref wellpath is HDI 03-233HN (PWP#1).
Coordinates are in Feet reference Slot 04 - HDI KF 03-233HN.
True Vertical Depths are reference Rig Datum.
Measured Depths are reference Rig Datum.
Rig Datum: Planned Datum #1
Rig Datum to Mean Sea Level: 5027.70 ft.
Plot North is aligned to TRUE North.

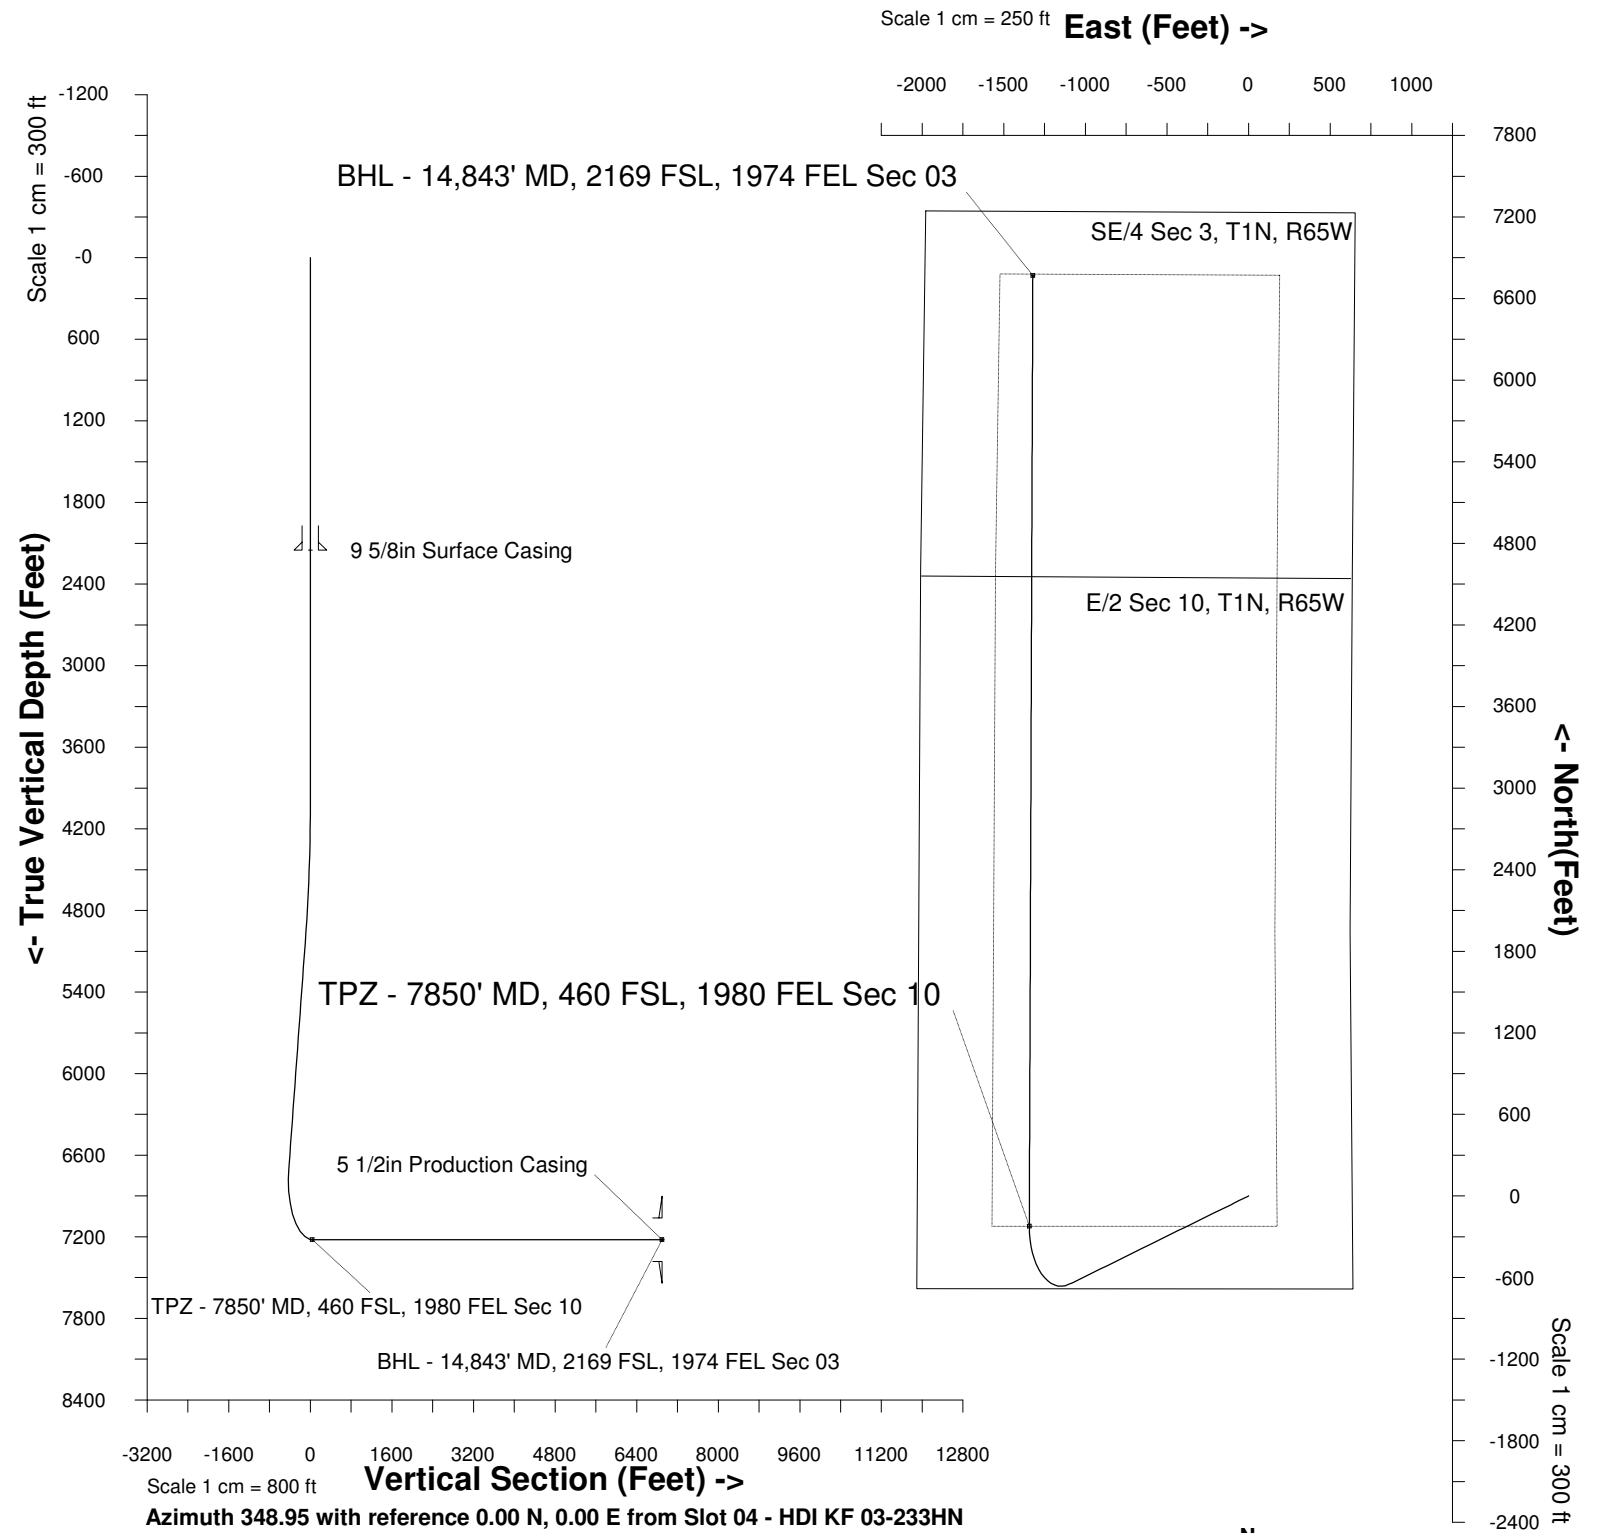

WELL PROFILE DATA								
Point	MD	Inc	Azi	TVD	North	East	deg/100ft	V. Sect
Tie on	16.20	0.00	0.00	16.20	S 0.00	W 0.00		0.00
KOP	4003.00	0.00	239.42	4003.00	S 0.00	W 0.00	0.00	0.00
End of Build	5003.16	30.00	239.42	4958.07	S 130.21	W 220.35	9.84	-85.56
End of Hold	7043.81	30.00	239.42	6725.24	S 649.38	W 1098.89	0.00	-426.69
Target TPZ - ...Sec 10	7850.09	90.00	0.18	7221.00	S 222.55	W 1343.61	42.65	39.13
T.D. & Target BHL... 03	14842.69	90.00	0.18	7221.00	N 6770.02	W 1322.24	0.00	6897.93

