


PRODUCTION PLAN  
SCHAEFER WELL PAD  
SECTION 24, T.1S., R.67W., 6TH P.M.  
ADAMS COUNTY, COLORADO

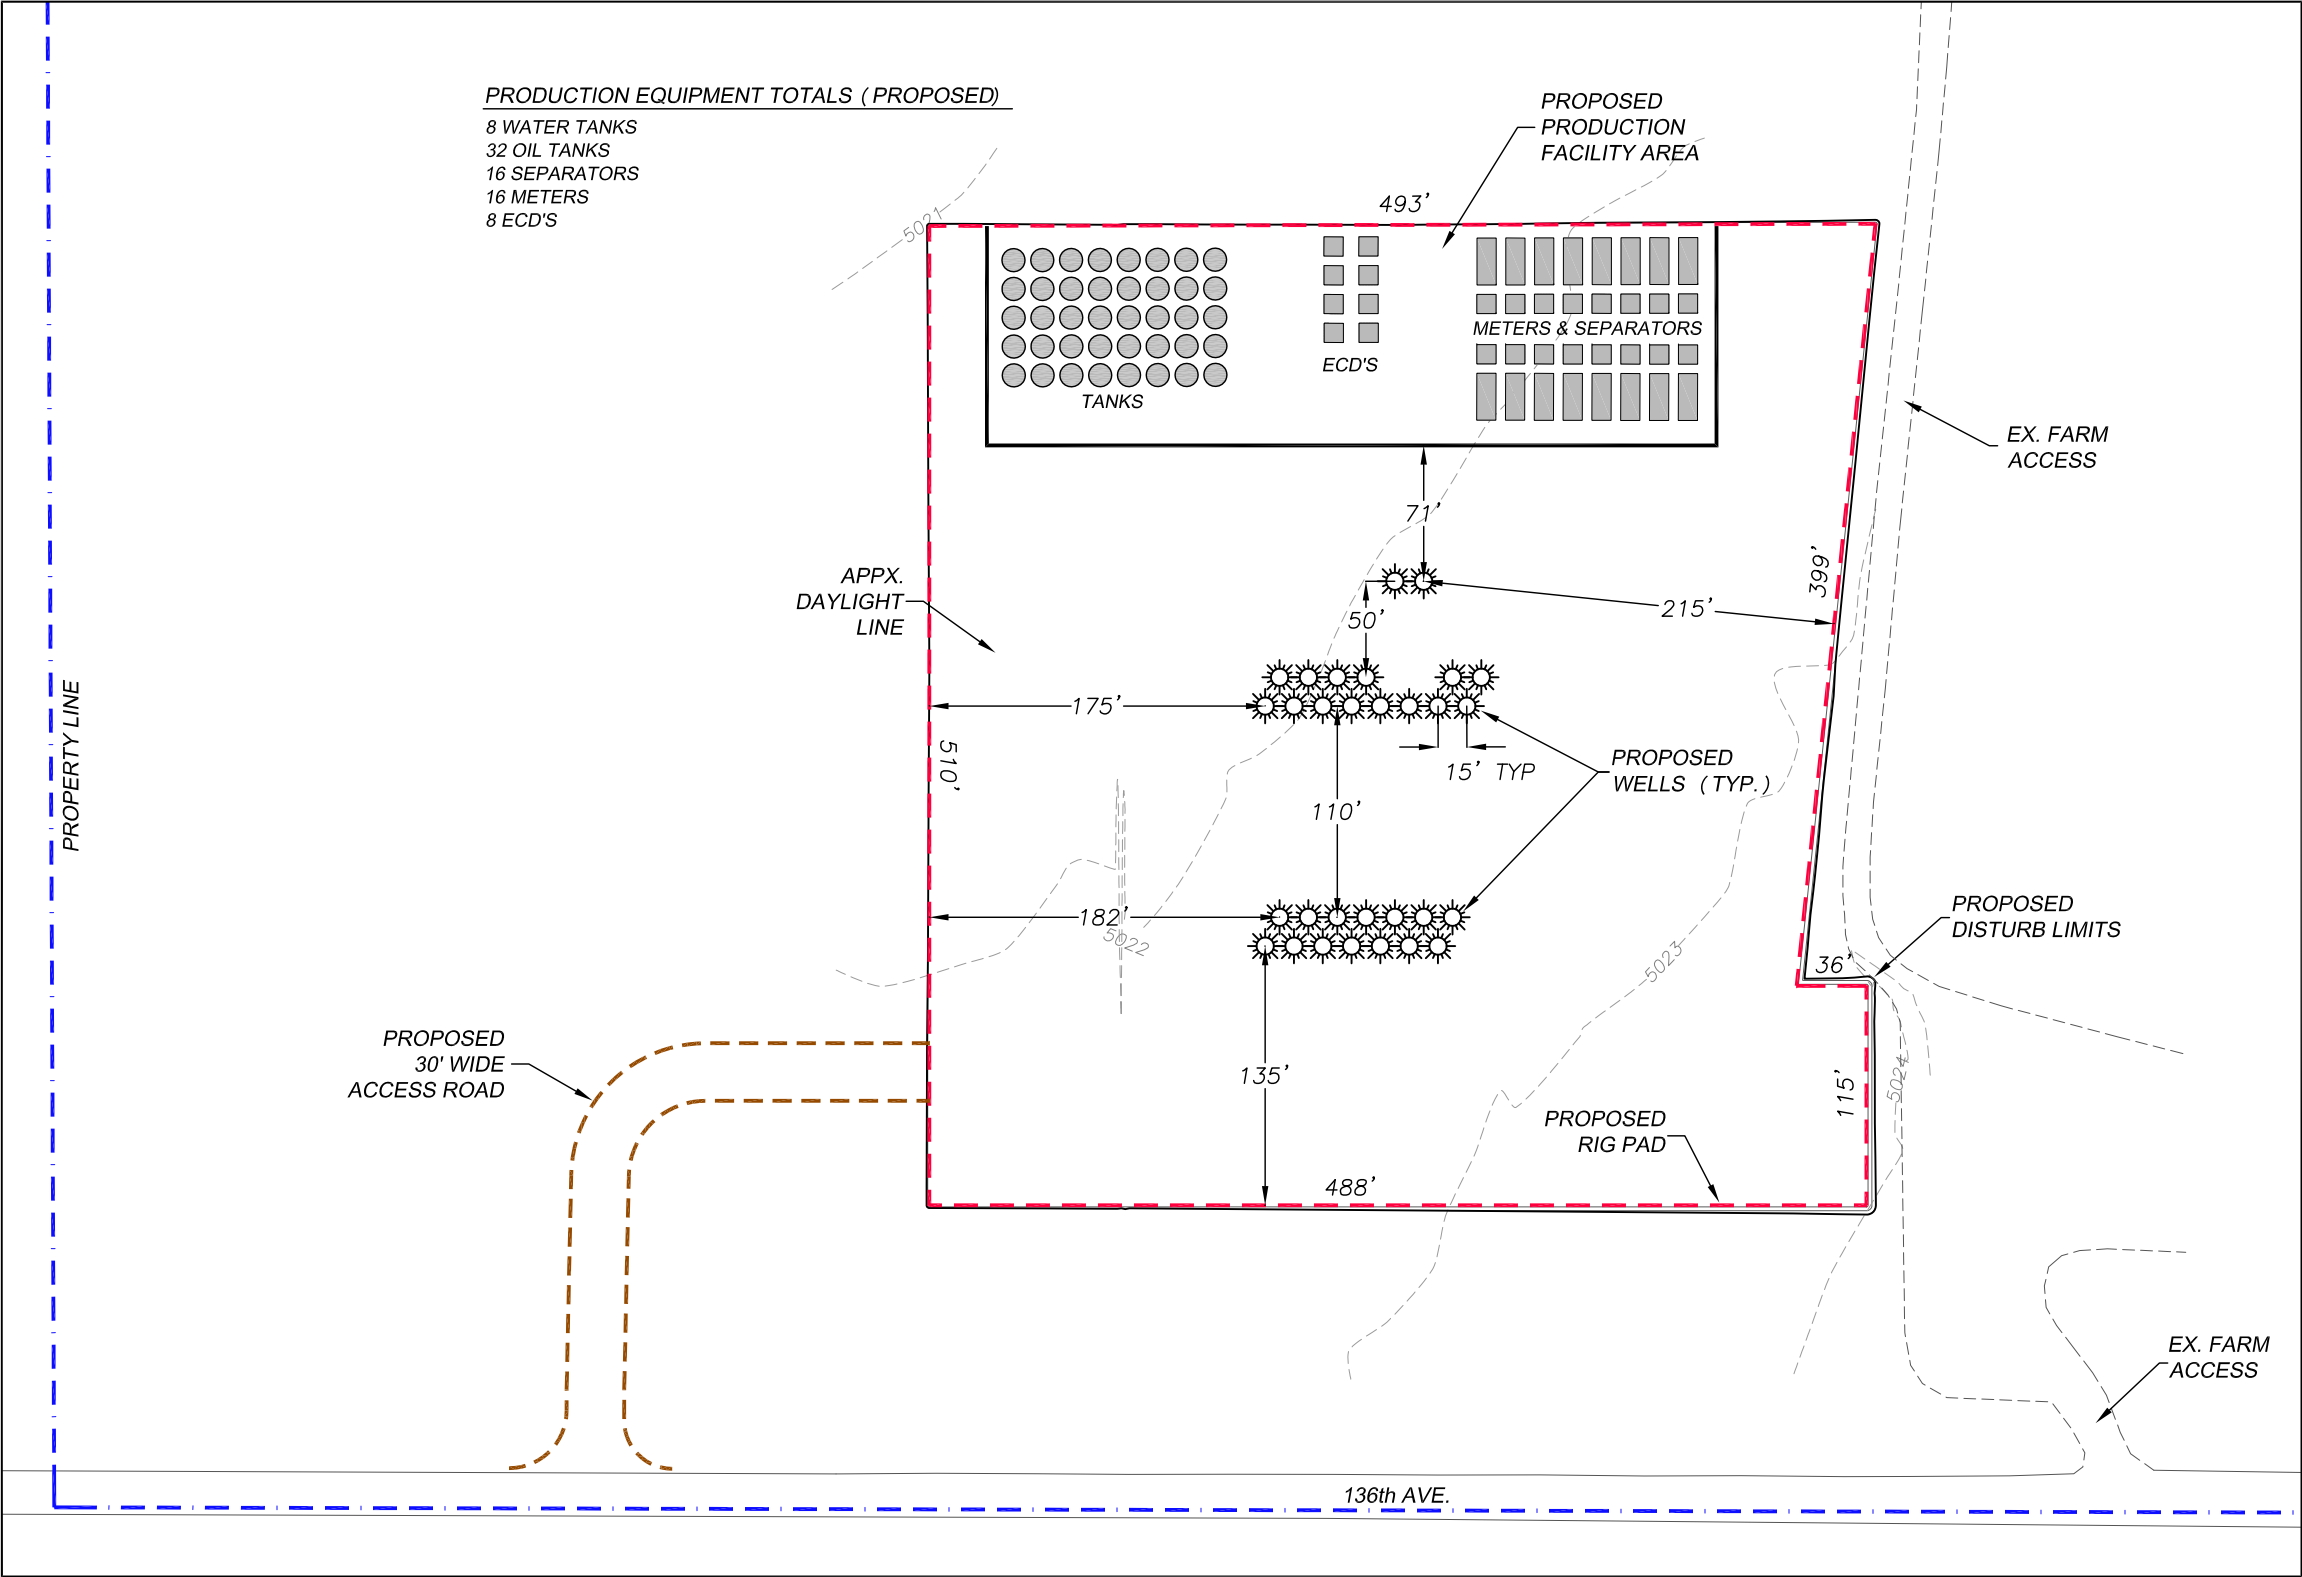

- NOTES:**
1. HORIZONTAL DATUM IS NAD83 AND ORIGINATES FROM THE LOCAL C.O.R.S. NETWORK
  2. VERTICAL DATUM IS NAVD88 AND ORIGINATES FROM THE LOCAL C.O.R.S. NETWORK, UTILIZING THE GEOID12A MODEL.

