


PROPOSED WELLBORE SCHEMATIC

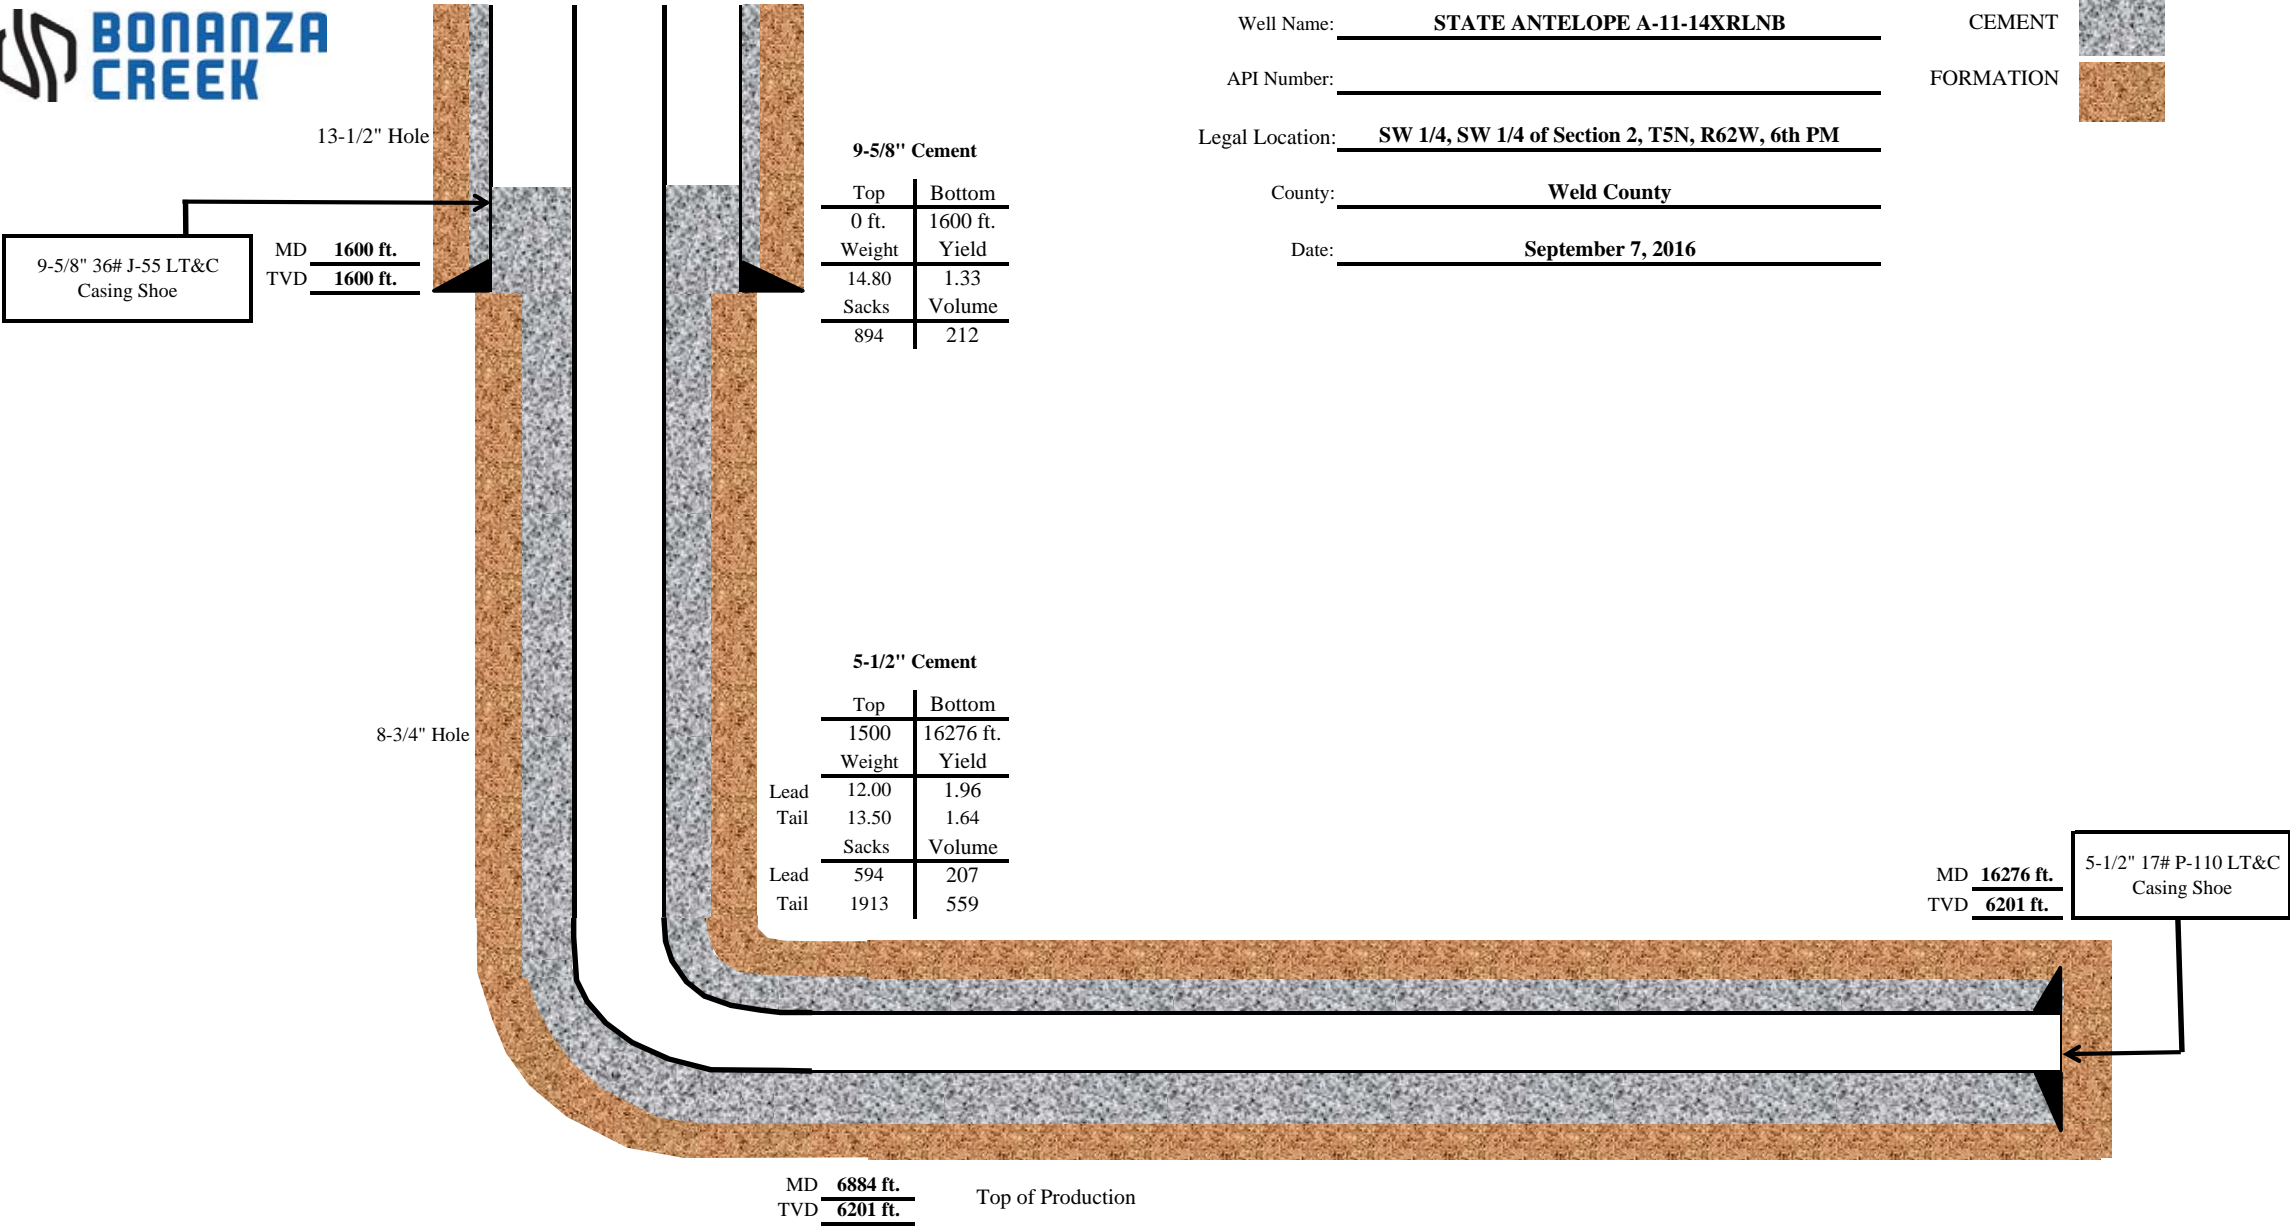

Well Name: STATE ANTELOPE A-11-14XRLNB

API Number: _____

Legal Location: SW 1/4, SW 1/4 of Section 2, T5N, R62W, 6th PM

County: Weld County

Date: September 7, 2016