


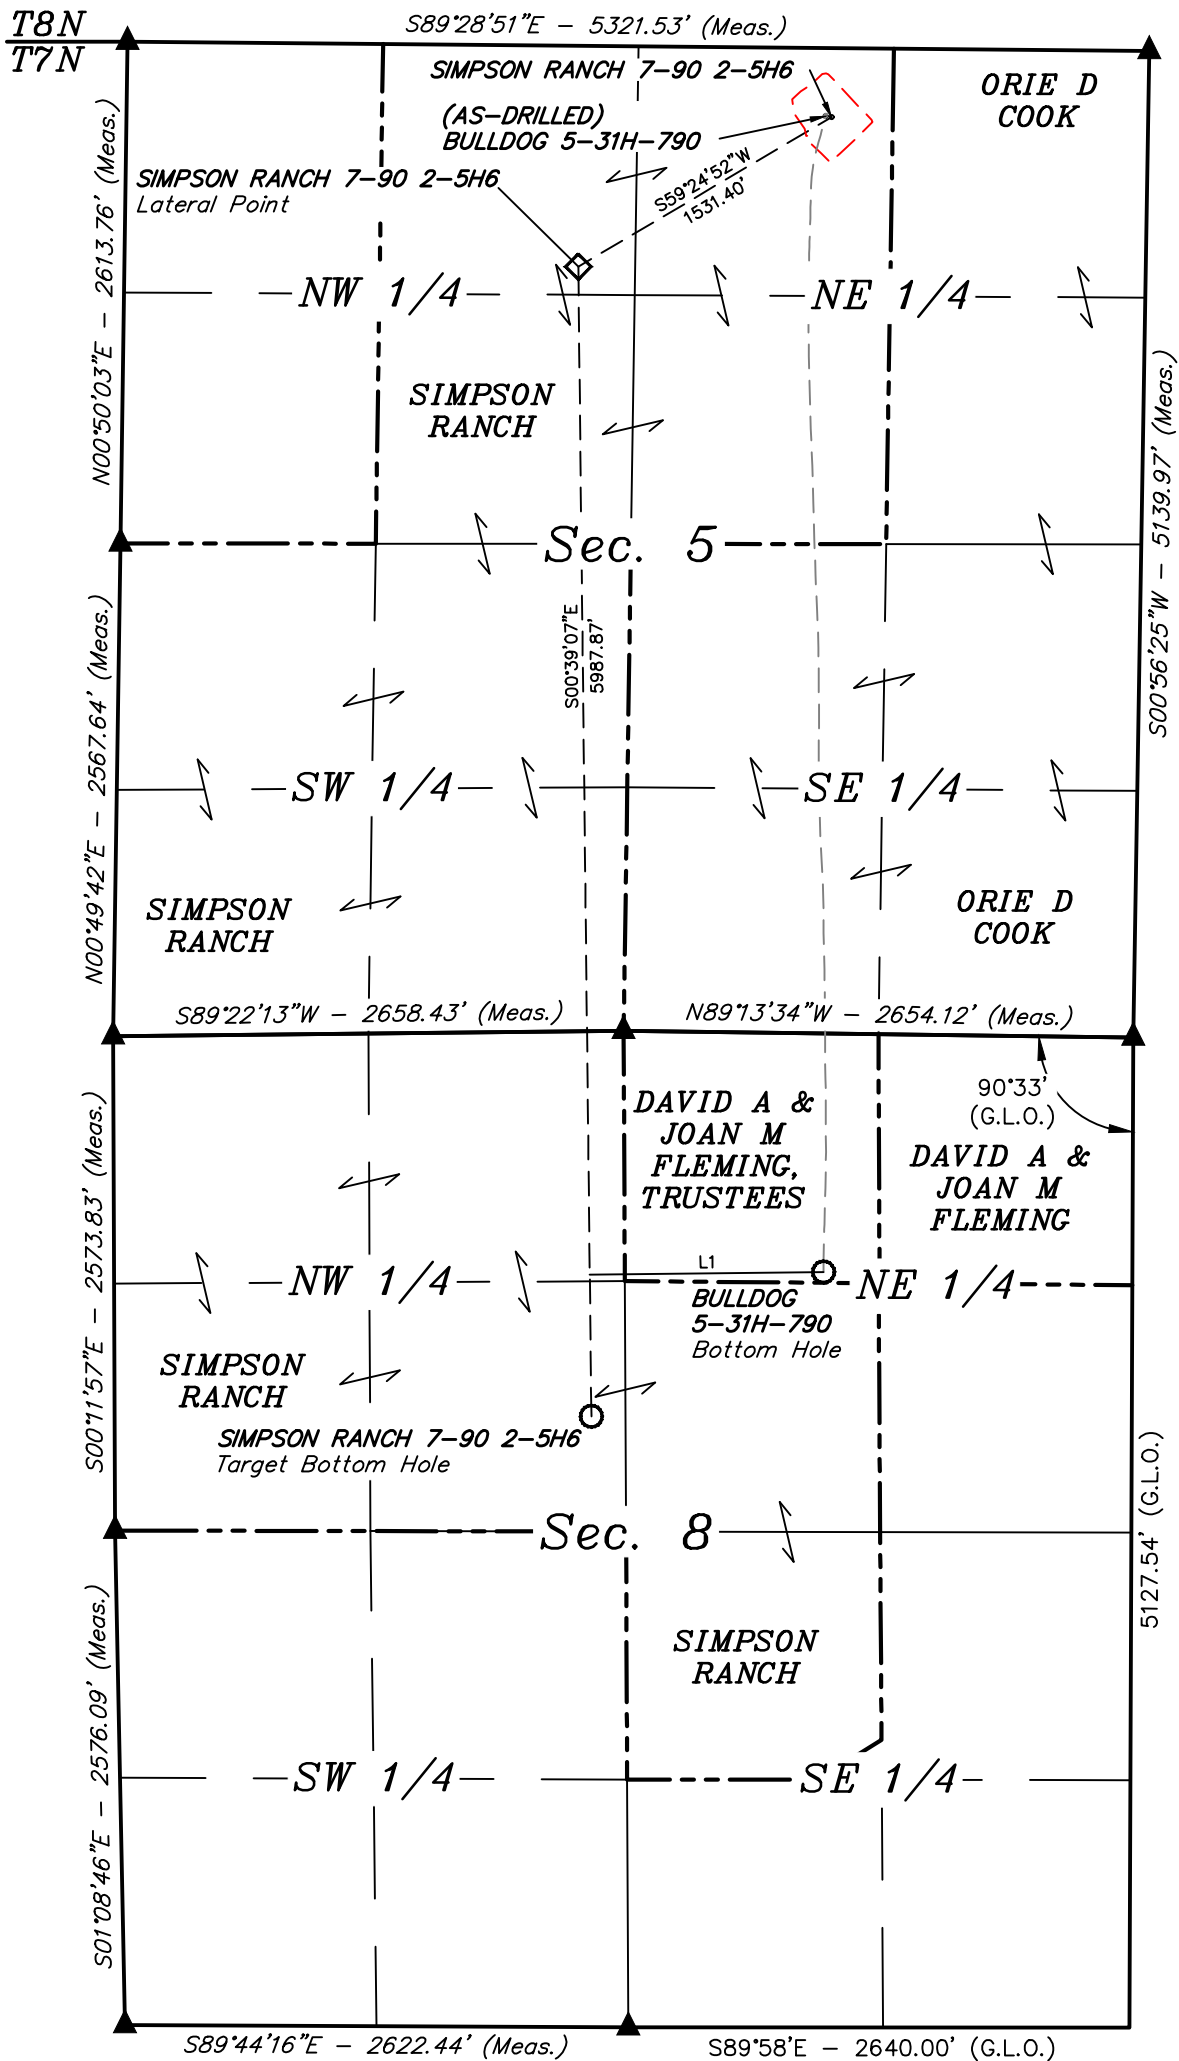

- LEGEND:**
- = BOTTOM HOLE.
 - ◇ = LATERAL POINT
 - ▲ = SECTION CORNERS LOCATED.
 - — — — — PROPERTY LINE
 - ▬ ▬ ▬ ▬ ▬ LEASE LINE



LINE TABLE		
LINE	DIRECTION	LENGTH
L1	S89°W	1218'

REV: 3 01-18-17 B.D.H. (LATERAL POINT & BOTTOM HOLE CHANGE)

SWN PRODUCTION COMPANY, LLC

SIMPSON RANCH 7-90 2-5H6 ON
EXISTING BULLDOG 5-31H-790 PAD
NW 1/4 NE 1/4, SECTION 5, T7N, R90W, 6th P.M.
MOFFAT COUNTY, COLORADO

SURVEYED BY	BART HUNTING, N.F.	07-15-15	SCALE
DRAWN BY	C.D.L.	08-17-16	1" = 1000'
MULTI-Well PLAN			FIGURE #6



UELS, LLC
Corporate Office * 85 South 200 East
Vernal, UT 84078 * (435) 789-1017