


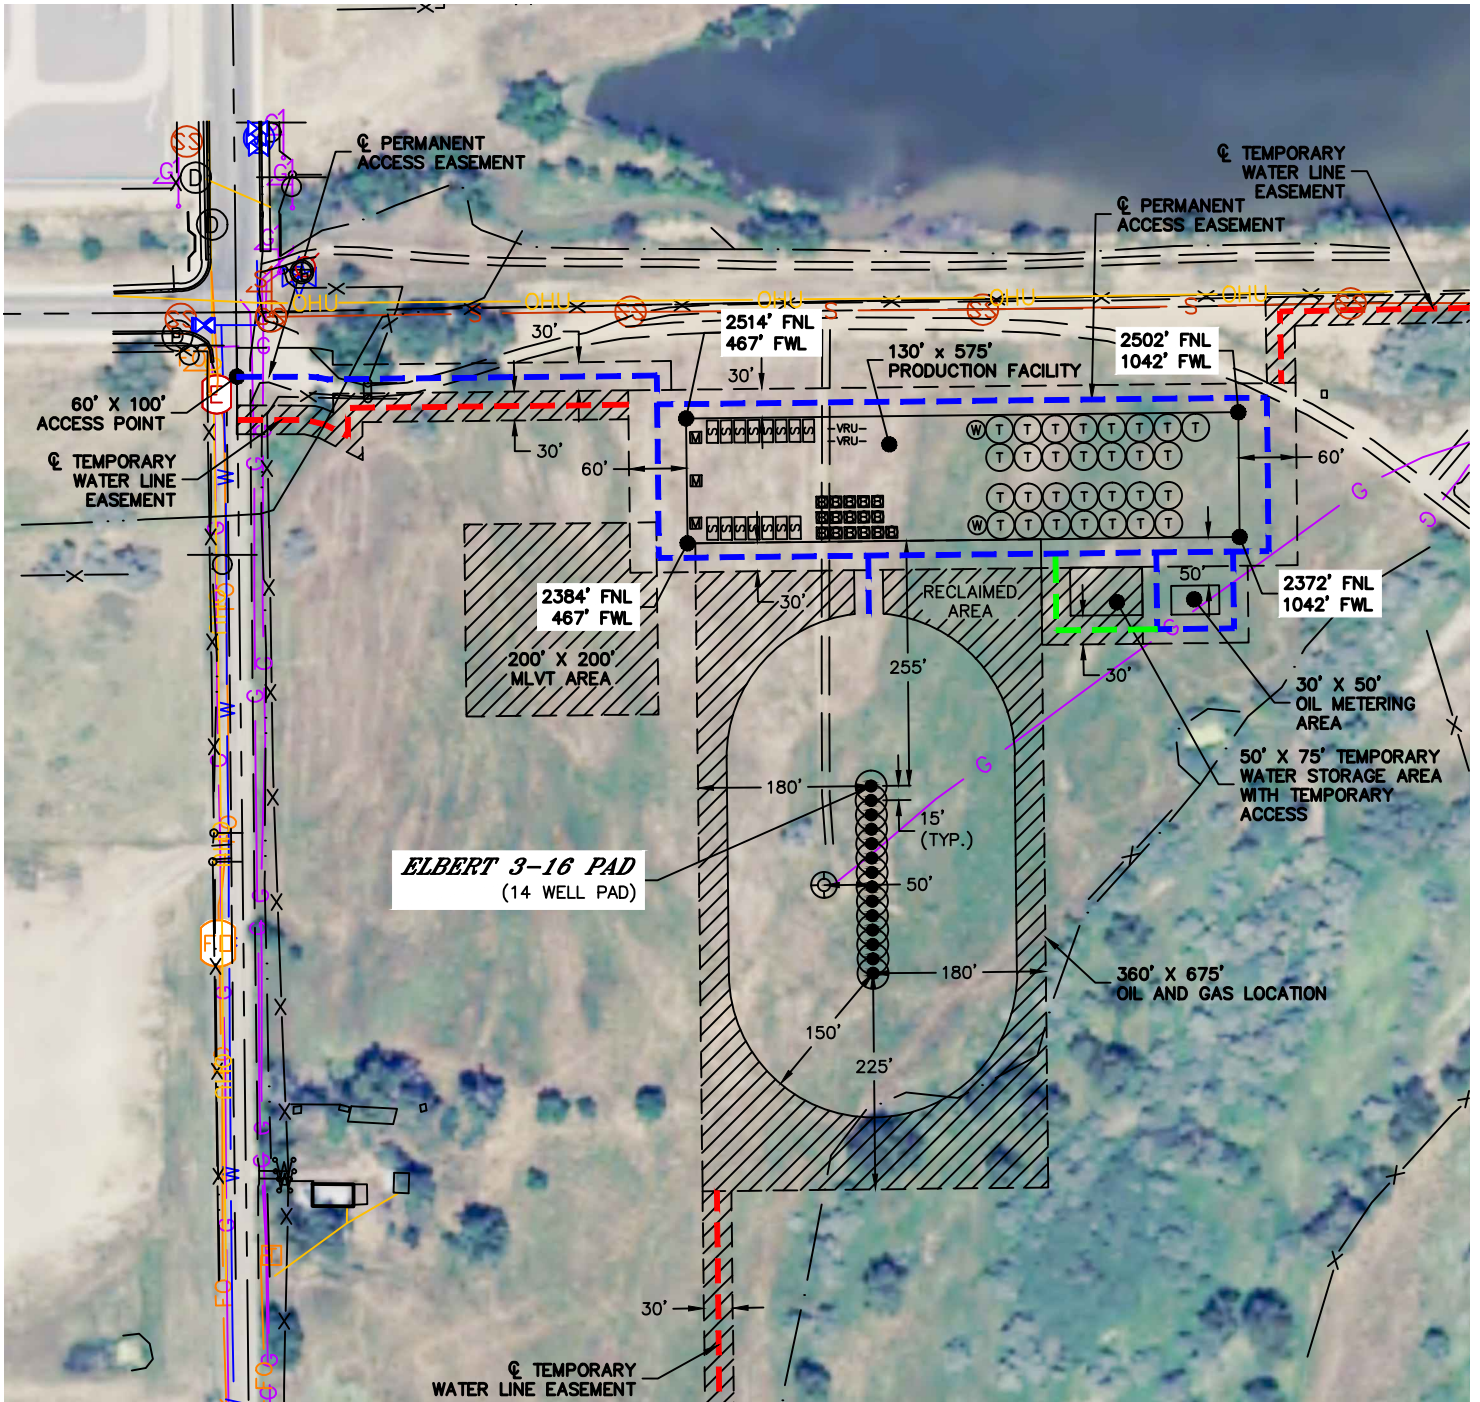

PROPOSED SCALED FACILITY DRAWING

ELBERT 3-16 PAD

SECTION: 21
TOWNSHIP: 5N
RANGE: 65W
6TH. P.M.
WELD COUNTY, CO



LEGEND

- PROPOSED WELL HEAD
- TANK BATTERY
- WATER TANK
- WATER VAULT
- SEPARATOR
- ECD
- METER
- VRU-

TOTAL DISTURBED AREA OF LOCATION: ±11.1 ACRES
TOTAL SIZE OF LOCATION AFTER RECLAMATION: ±6.8 ACRES

