


*Disturbed & Native Grasslands,
Shrub Land and Plains Rariparian*




BOOKCLIFF
Survey Services, Inc.

SCALE: 1" = 80'
DATE: 1/20/17
PLAT: 2 of 10
PROJECT: Trail Ridge
DFT: CS

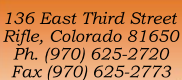

TEP Rocky Mountain LLC

TR 32-23-597 Drill Pad - Plat 2
CONSTRUCTION LAYOUT

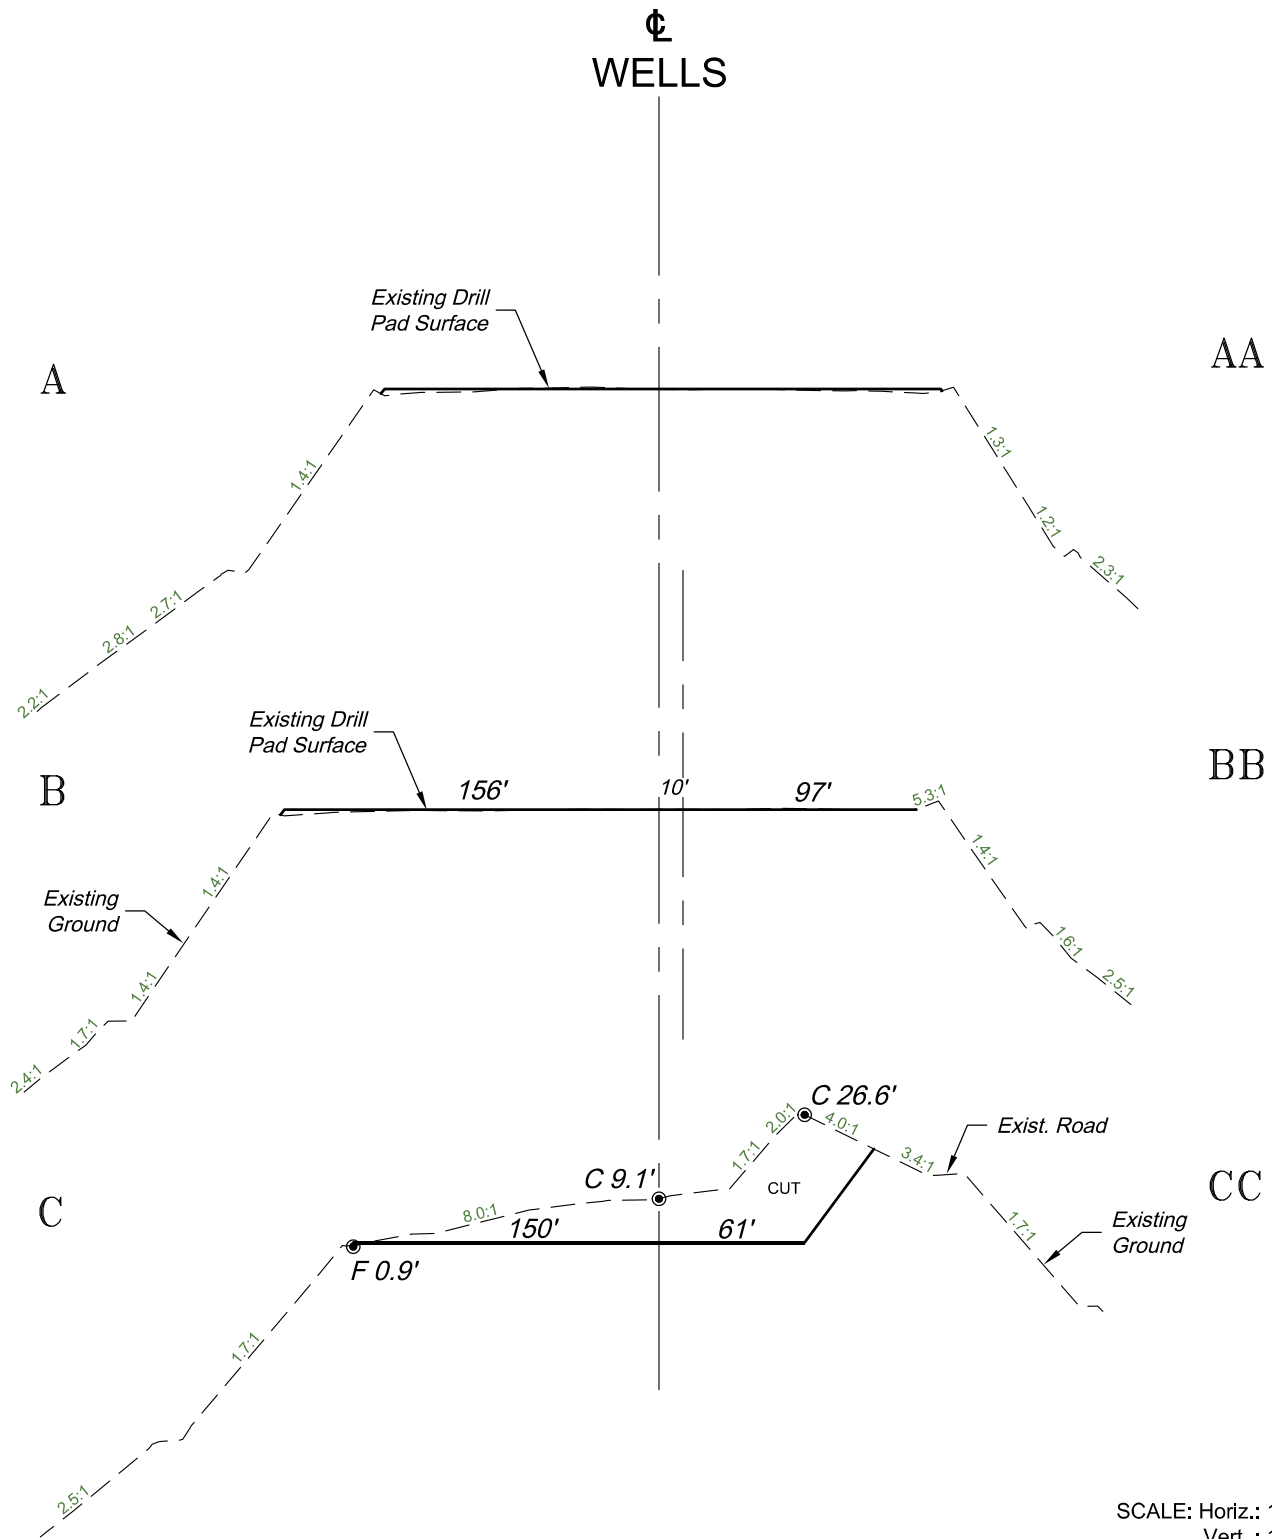

SCALE: Horiz.: 1" = 80'
Vert.: 1" = 40'

*NOTE:
CUT SLOPES: 1.5:1
FILL SLOPES: 1.5:1,
UNLESS OTHERWISE NOTED.

136 East Third Street
Rifle, Colorado 81650
Ph. (970) 625-2720
Fax (970) 625-2773



SCALE: As Noted
DATE: 1/20/17
PLAT: 3 of 10
PROJECT: Trail Ridge
DFT: cs

Construction Plan Prepared for:



TEP Rocky Mountain LLC

TR 32-23-597 Drill Pad - Plat 3
CONSTRUCTION LAYOUT
CROSS SECTIONS