


PROPOSED WELLBORE SCHEMATIC

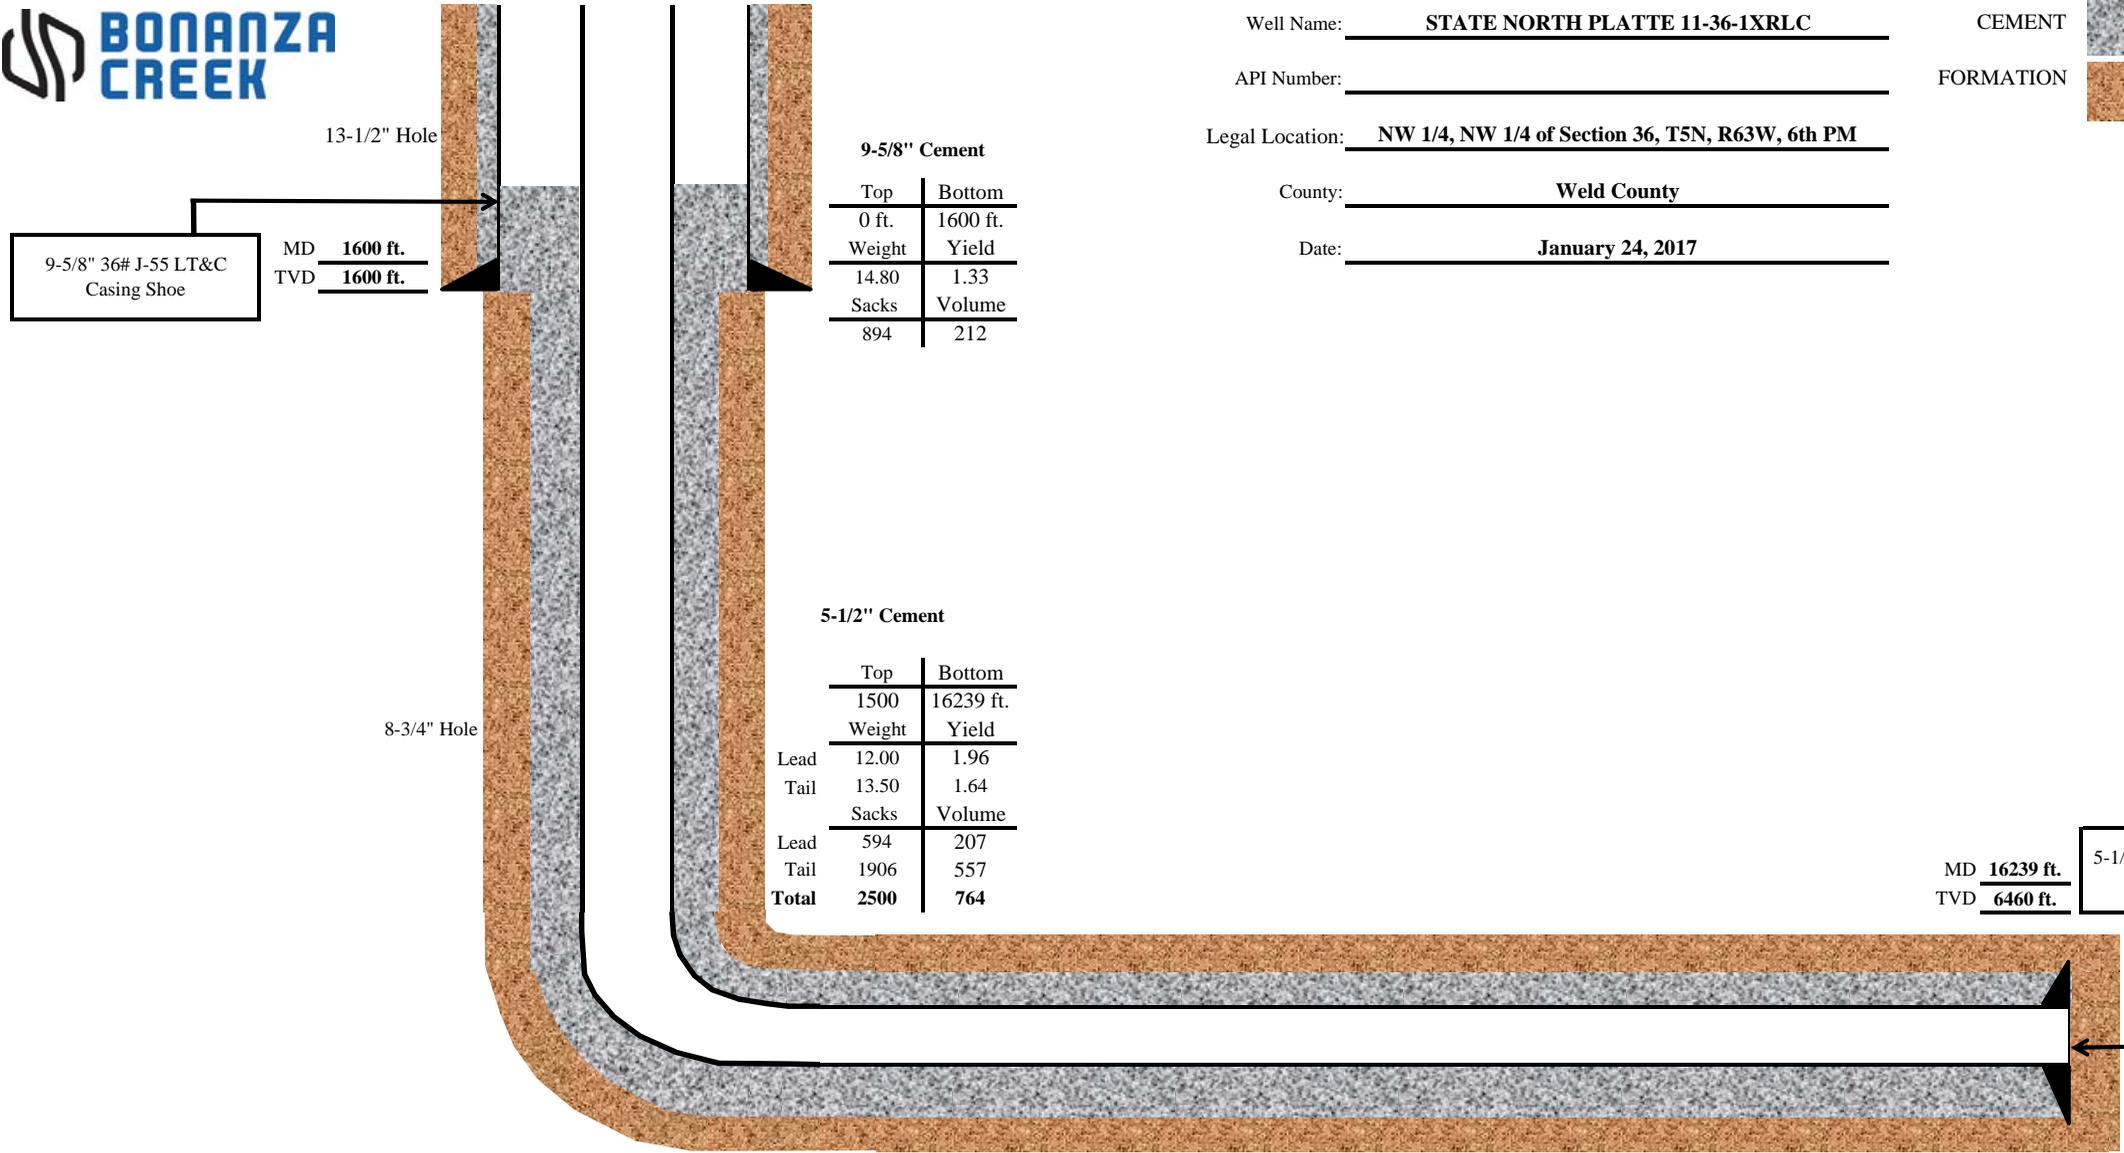

9-5/8" 36# J-55 LT&C
Casing Shoe

MD 1600 ft.
TVD 1600 ft.

9-5/8" Cement

Top	Bottom
0 ft.	1600 ft.
Weight	Yield
14.80	1.33
Sacks	Volume
894	212

5-1/2" Cement

	Top	Bottom
	1500	16239 ft.
	Weight	Yield
Lead	12.00	1.96
Tail	13.50	1.64
	Sacks	Volume
Lead	594	207
Tail	1906	557
Total	2500	764

MD 16239 ft.
TVD 6460 ft.

5-1/2" 17# P-110 LT&C
Casing Shoe

MD 6981 ft. Top of Production
TVD 6460 ft.

Well Name: STATE NORTH PLATTE 11-36-1XRLC
 API Number: _____
 Legal Location: NW 1/4, NW 1/4 of Section 36, T5N, R63W, 6th PM
 County: Weld County
 Date: January 24, 2017

