


PROPOSED WELLBORE SCHEMATIC

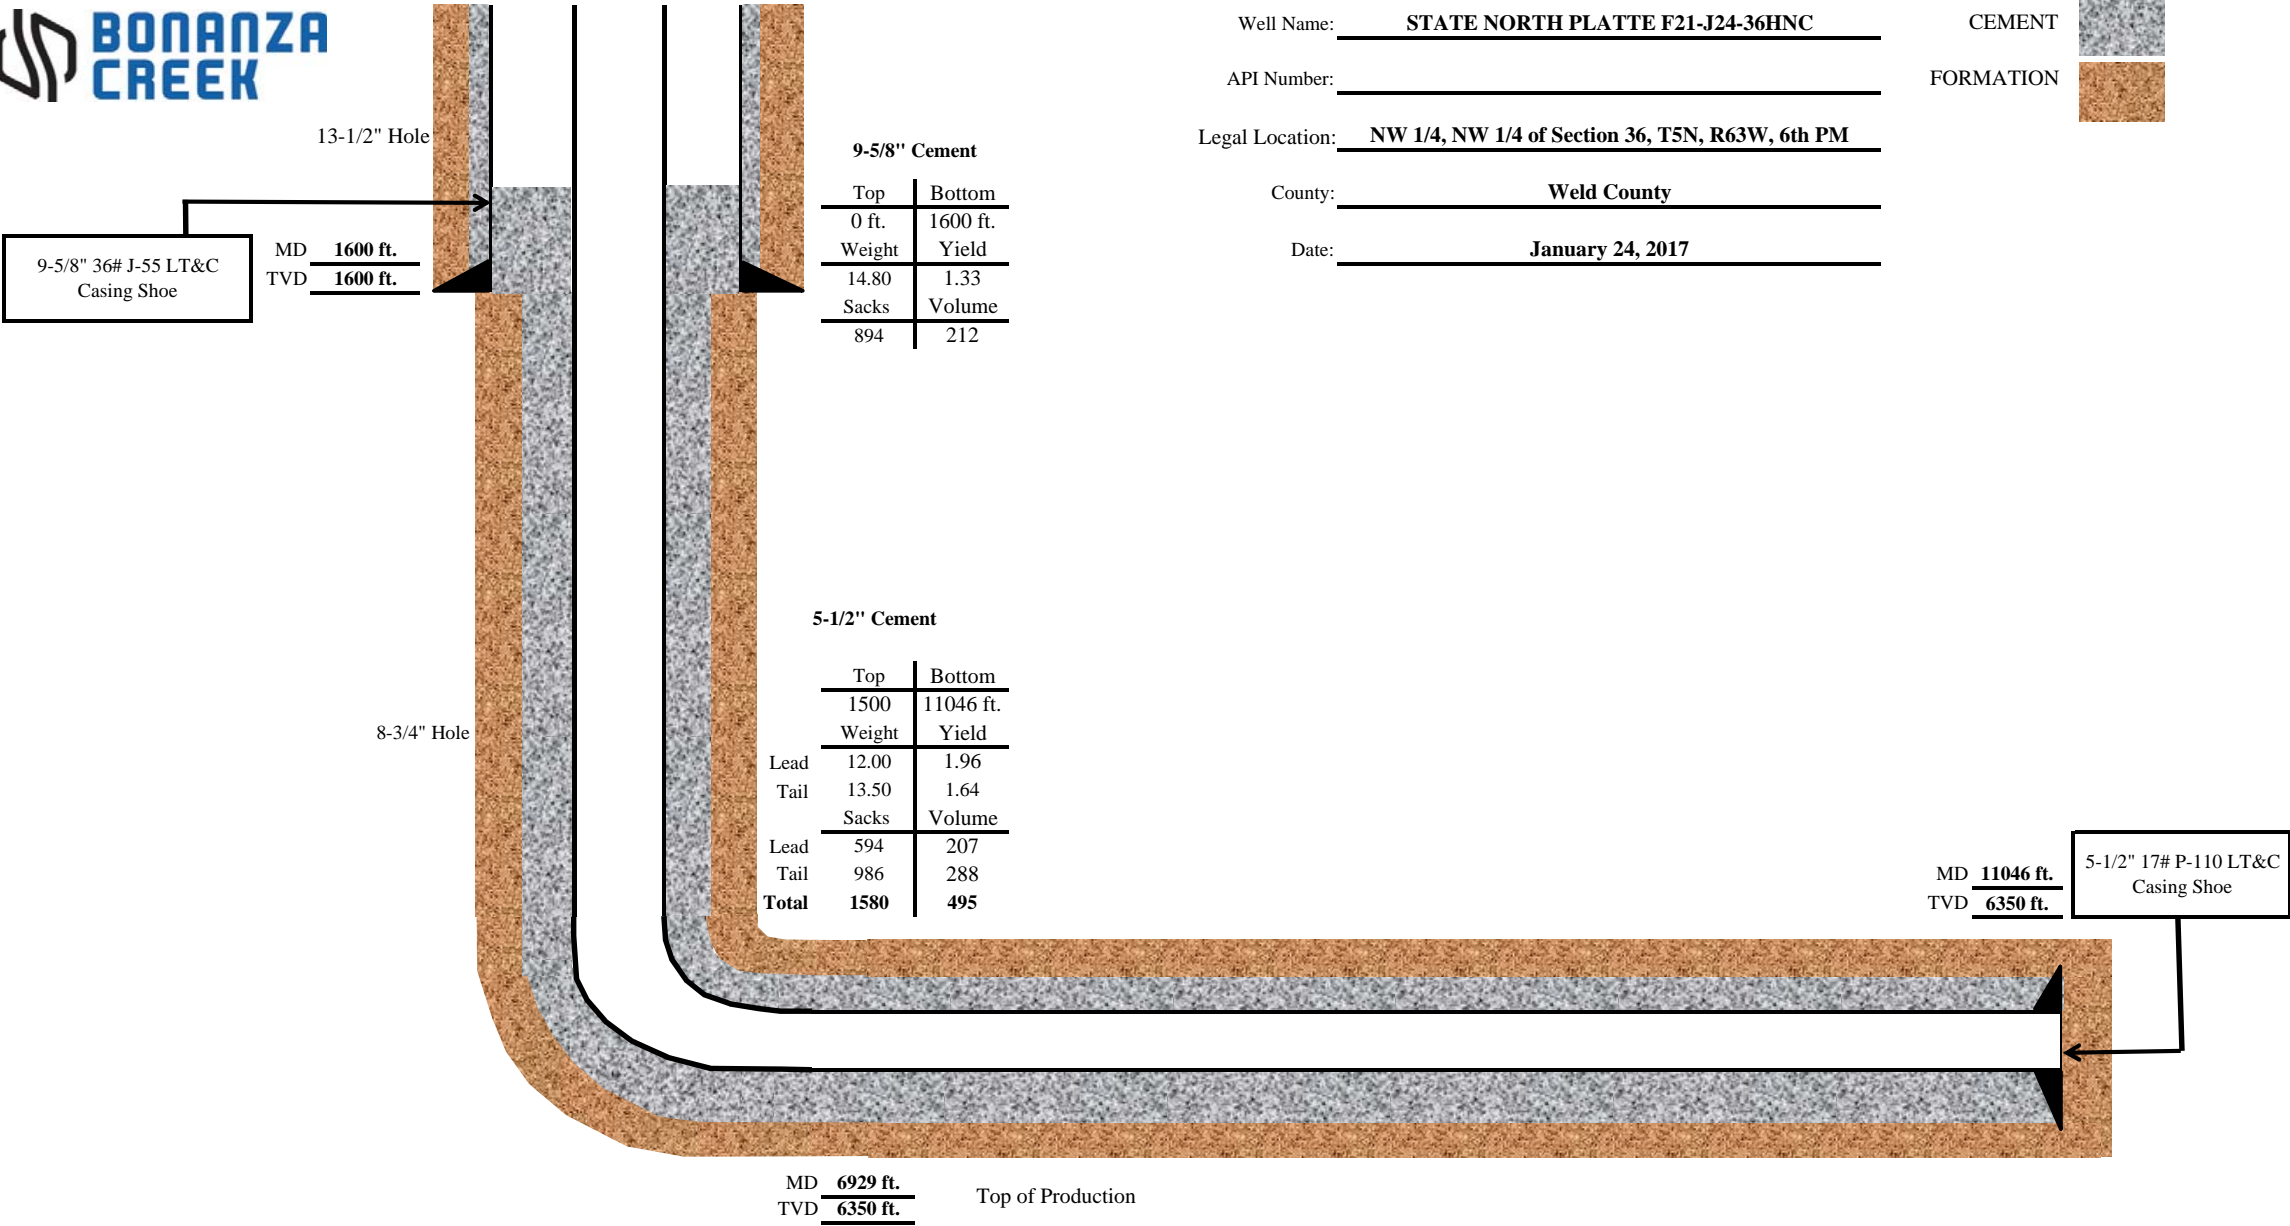

Well Name: STATE NORTH PLATTE F21-J24-36HNC

API Number: \_\_\_\_\_

Legal Location: NW 1/4, NW 1/4 of Section 36, T5N, R63W, 6th PM

County: Weld County

Date: January 24, 2017

CEMENT 

FORMATION 