




**LEGEND:**  
 = TARGET BOTTOM HOLE.  
 = ENTRY POINT.

LINE TABLE			LINE TABLE			LINE TABLE			LINE TABLE			LINE TABLE		
LINE	DIRECTION	LENGTH	LINE	DIRECTION	LENGTH	LINE	DIRECTION	LENGTH	LINE	DIRECTION	LENGTH	LINE	DIRECTION	LENGTH
L1	N40°18'37"W	1505.35'	L6	N74°35'40"W	1084.96'	L11	S55°58'56"W	1348.74'	L16	S23°45'56"W	2721.34'	L21	S16°51'58"W	3931.34'
L2	N43°05'44"W	1446.90'	L7	N89°20'40"W	1060.12'	L12	S52°50'04"W	1420.69'	L17	S22°38'28"W	2809.00'	L22	S15°32'46"W	3742.16'
L3	N55°53'45"W	1210.47'	L8	S85°12'58"W	1076.47'	L13	S32°04'10"W	2154.50'	L18	S20°18'15"W	3070.24'	L23	S19°10'35"W	3773.31'
L4	N57°58'03"W	1199.81'	L9	S70°53'56"W	1152.18'	L14	S28°06'33"W	2394.05'	L19	S19°24'07"W	3160.92'	L24	S13°35'11"W	4140.73'
L5	N69°13'22"W	1103.05'	L10	S66°31'45"W	1202.93'	L15	S26°40'59"W	2478.40'	L20	S17°36'47"W	3417.57'	L25	S13°05'45"W	4220.67'
												L26	S39°33'42"W	1887.96'

R	67	W
<hr/>		
R	68	W

Section Line  $\frac{T4N}{T3N}$

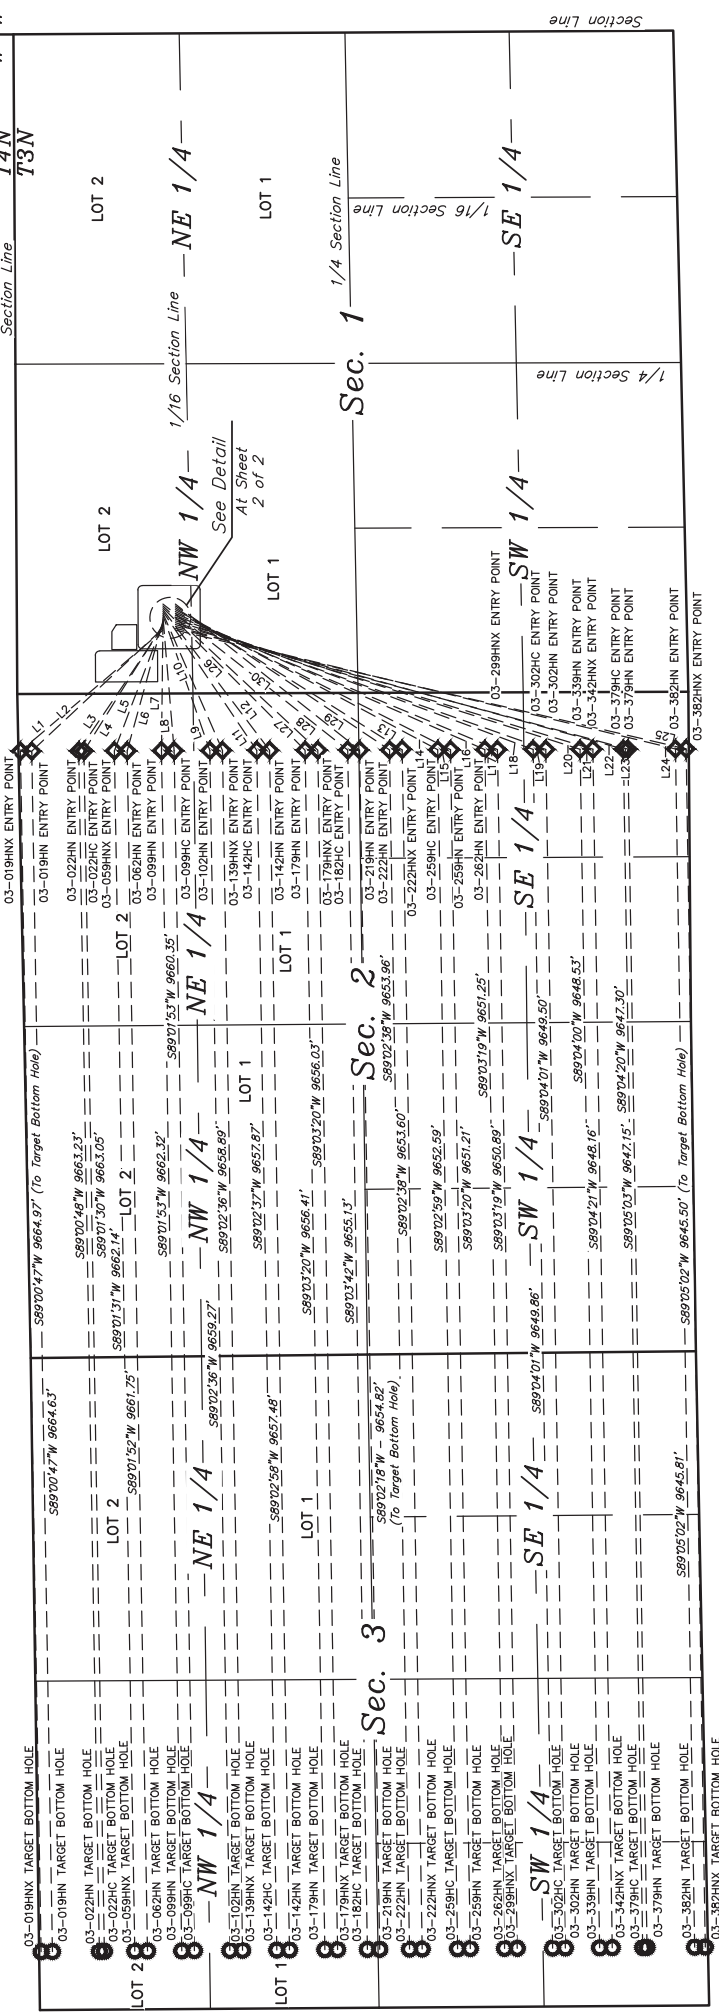

Sheet 1 of 2

REV: 3 11-14-16 L.C.S. (NAME, EP &amp; TBH CHANGE)

**GREAT WESTERN OPERATING COMPANY**

WILSON IC PAD  
NW 1/4 NW 1/4, SECTION 1, T3N, R68W, 6th P.M.  
WELD COUNTY, COLORADO

SURVEYED BY	JARED CHRISTOPHER	04-05-16	SCALE
DRAWN BY	K.B.	08-06-16	1" = 1000'

**FIGURE #5A**

**UELS, LLC**  
Corporate Office \* 85 South 200 East  
Vernal, UT 84078 \* (435) 789-1017

