


40' 0 80'



GRAPHIC SCALE IN FEET
1 INCH = 80 FEET

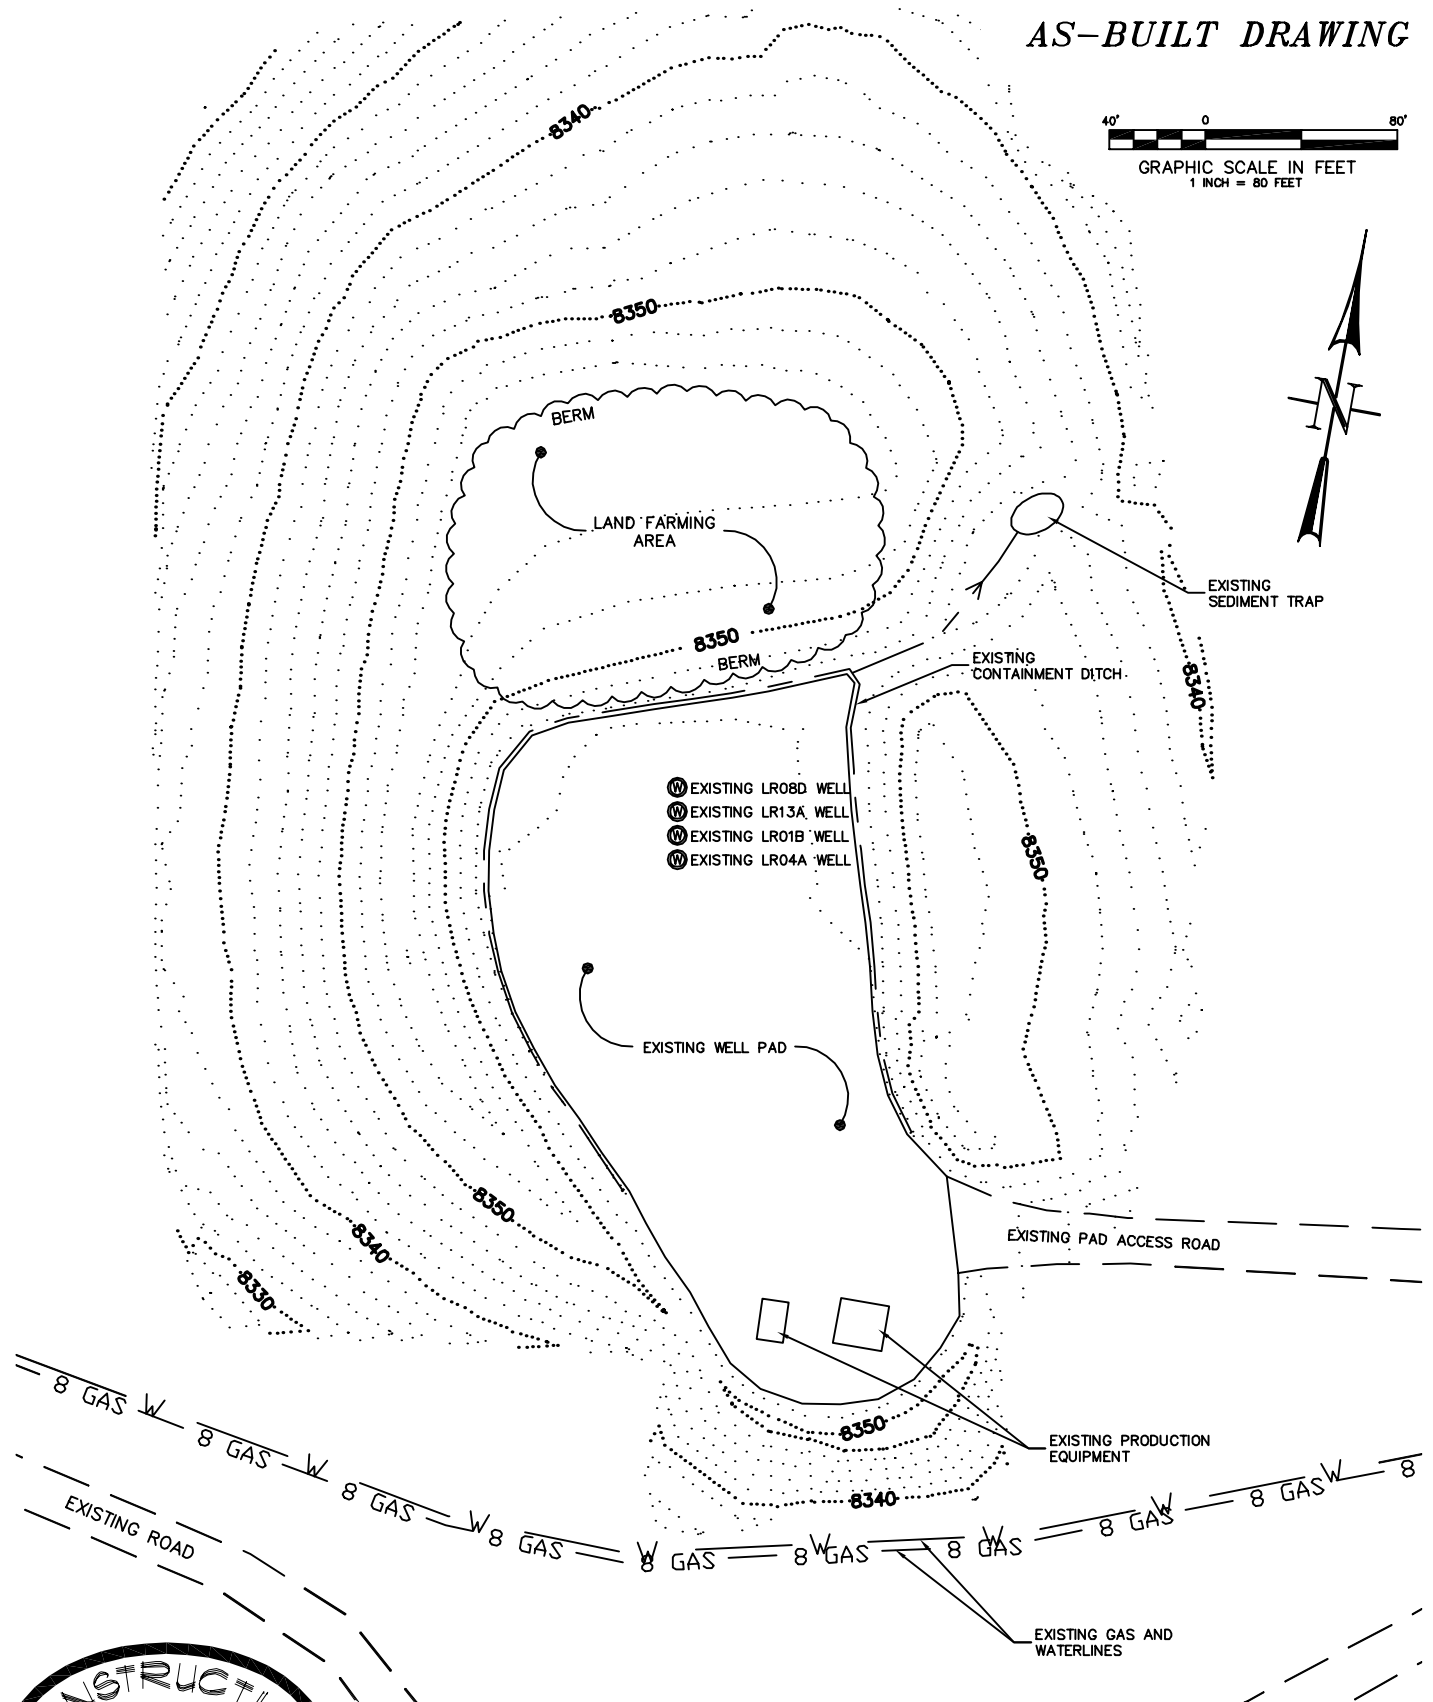

CONSTRUCTION SURVEYS, INC.
0012 SUNRISE BLVD.
SILT, CO 81652
(970)876-5753

NC. Long Ridge M15-595
W 1/2 SW 1/4 SECTION 15, T. 5 S., R. 95 W.
BERRY PETROLEUM COMPANY

DATE: 07/03/2012

SHEET: 1 OF 1