




Well Pad Planview CD-3

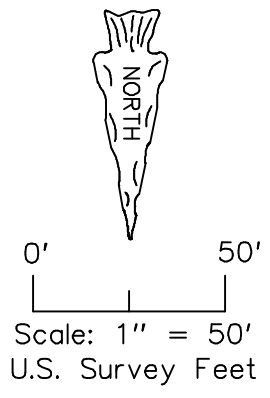

- t-post/location
- lath/pin flag
- ⊗ U-post/lath

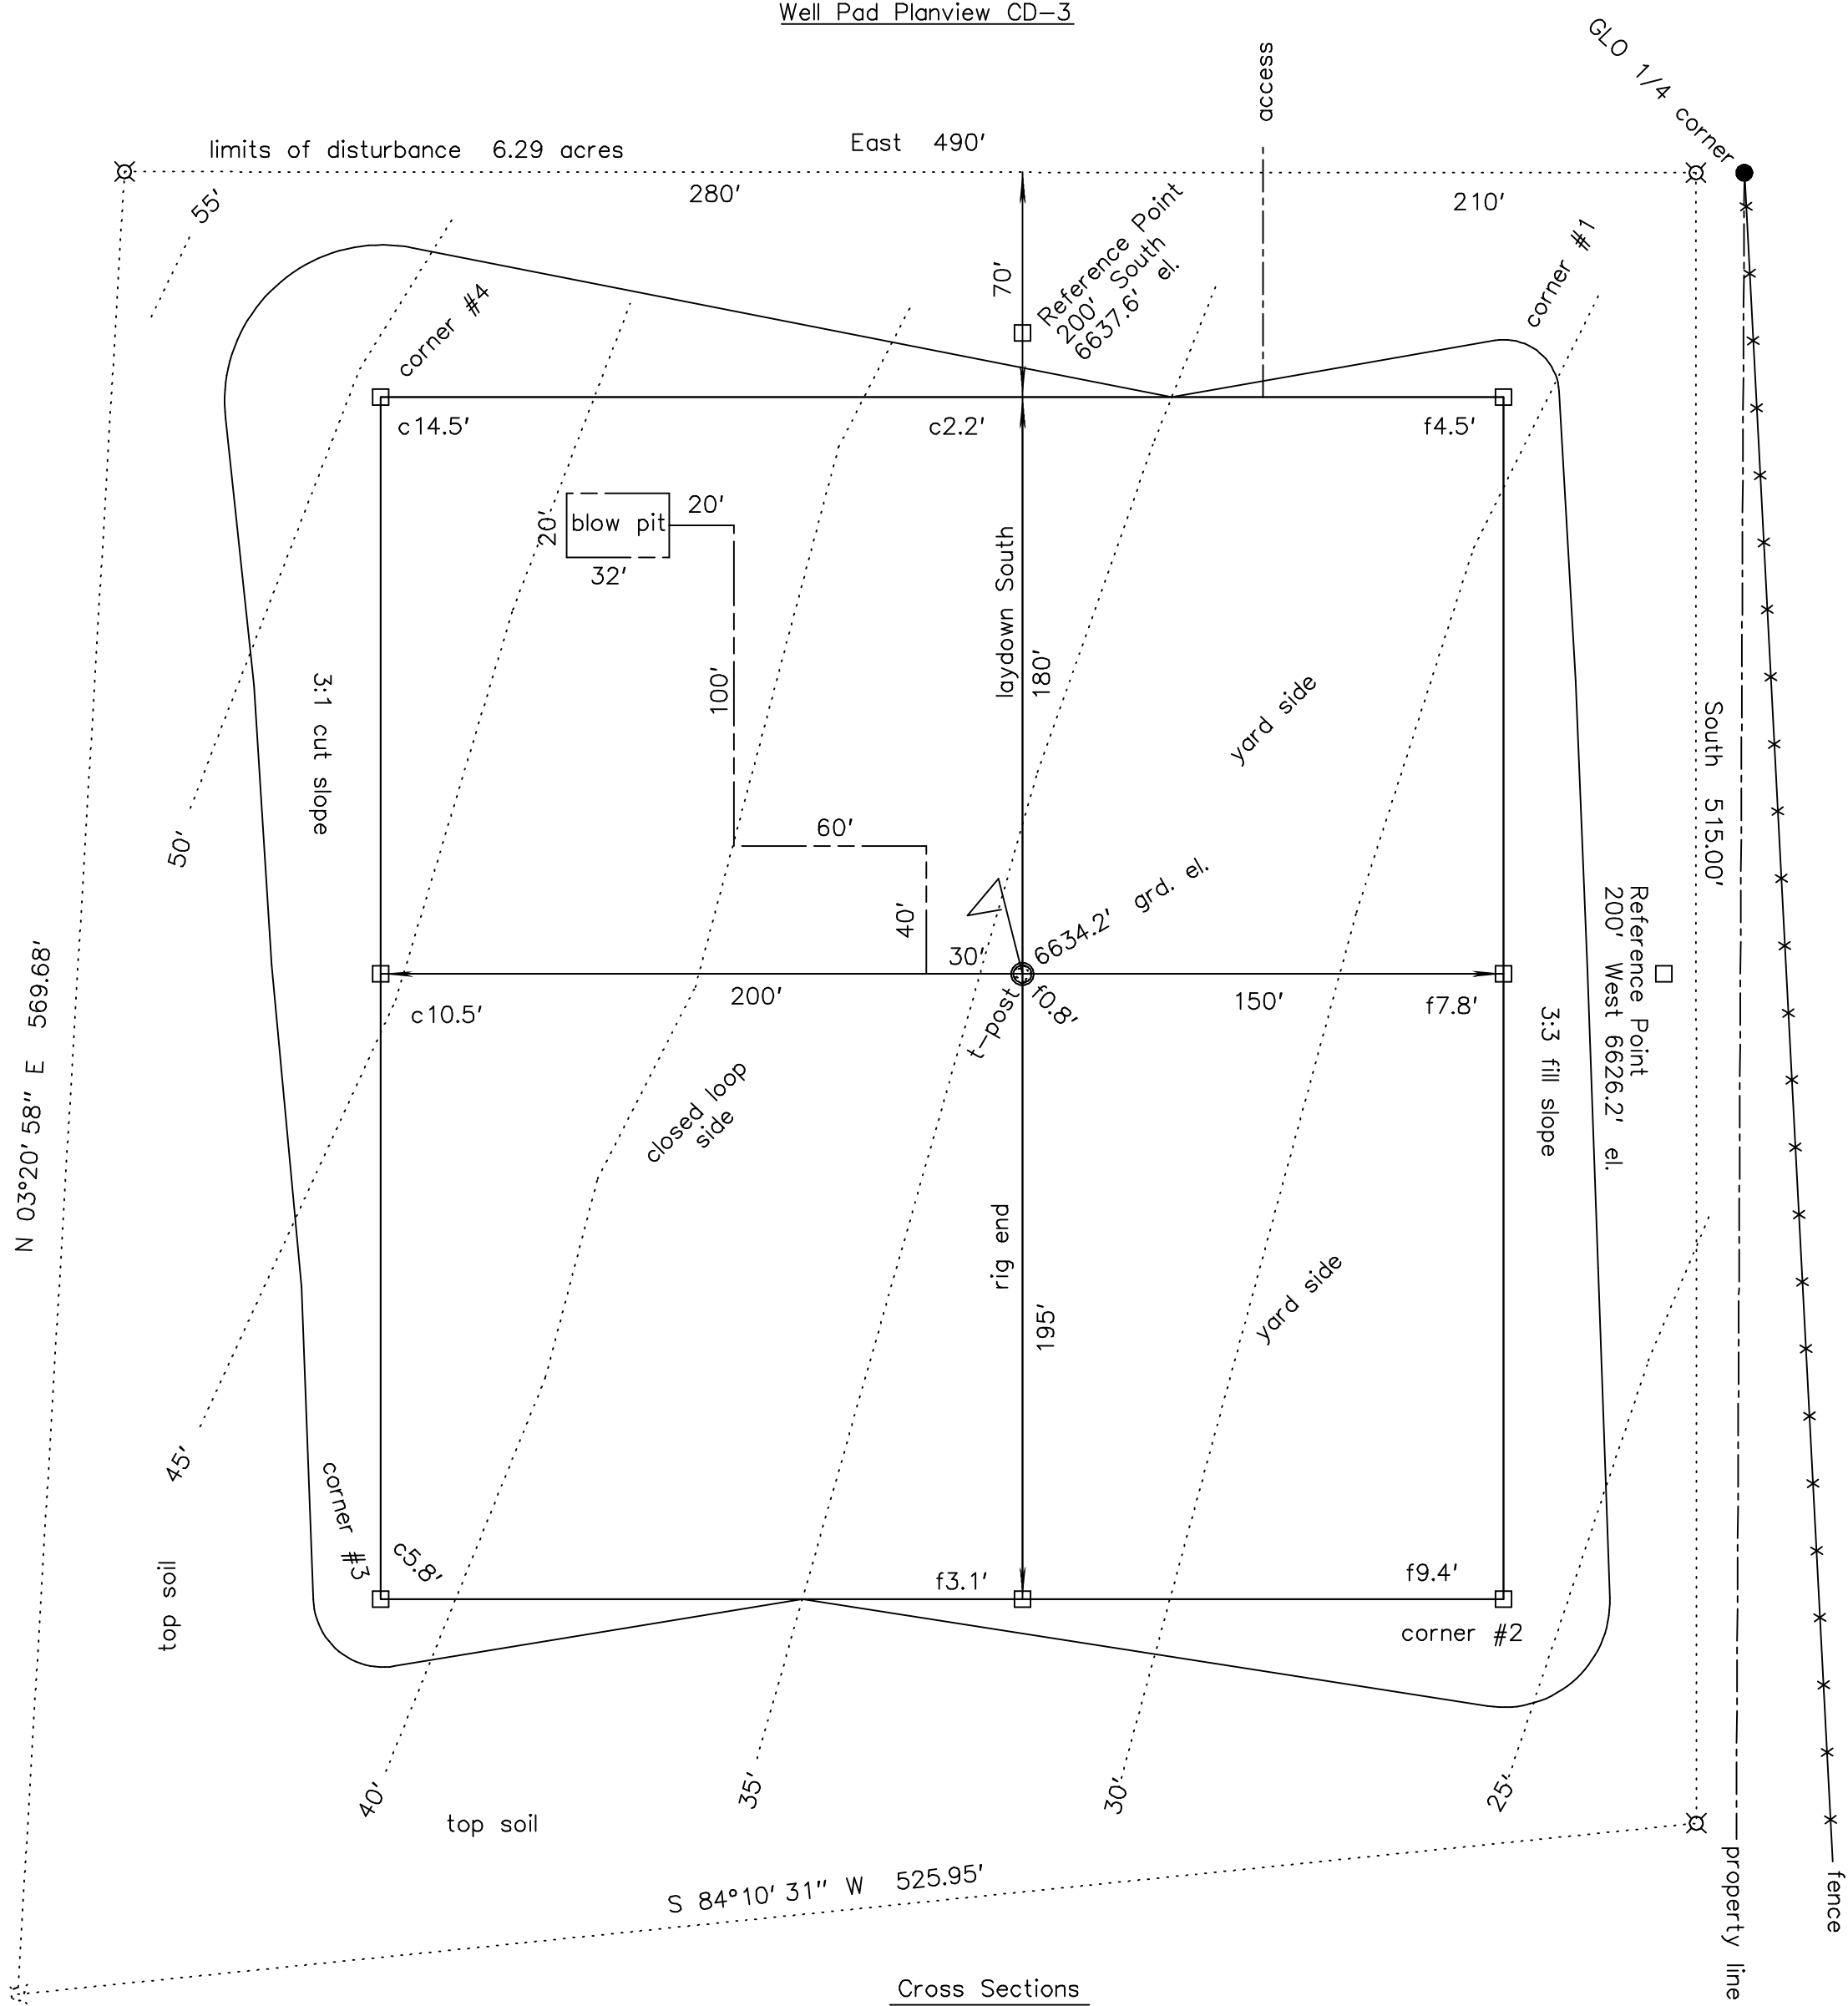

Cross Sections

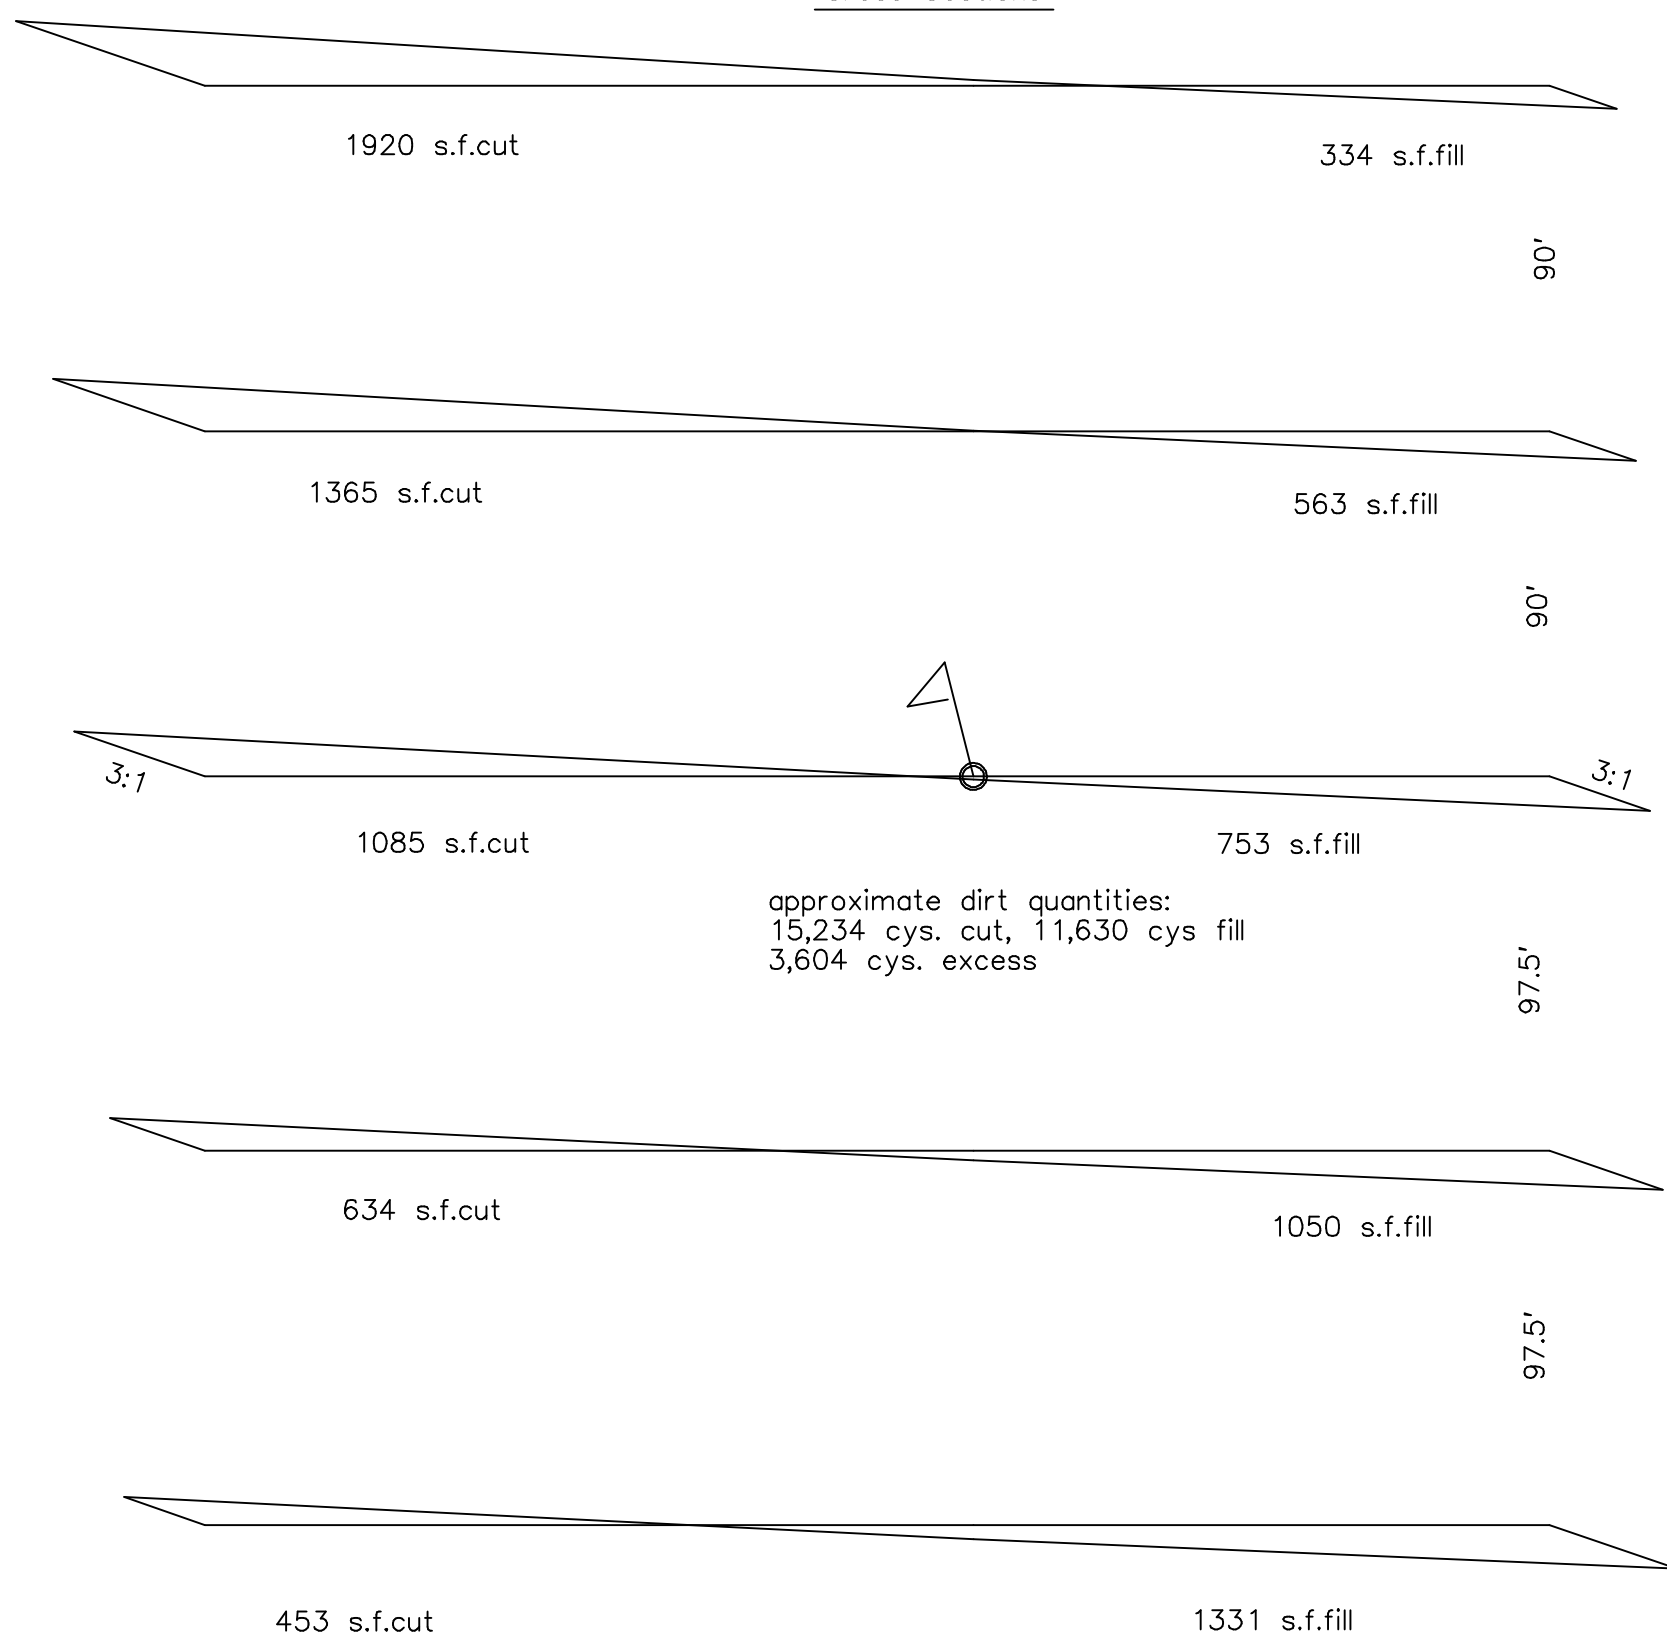

approximate dirt quantities:  
 15,234 cys. cut, 11,630 cys fill  
 3,604 cys. excess

Kinder Morgan CO2

CD-3 Well pad & cross sections  
 Section 13, T.38 N., R.19 W.,  
 Montezuma County, CO

10/17/2013  
 07/14/2014

HUDDLESTON LAND SURVEYING  
 P.O. Box KK - Cortez, CO 81321 - (970) 565-3330