




Lat40°, Inc. 6250 W. 10th Street, Unit 2, Greeley, CO 970-515-5294

MULTI-WELL PLAN

J32-02 PAD


THIS MAP DOES NOT REPRESENT A BOUNDARY SURVEY

SECTION: 32
TOWNSHIP: 5N
RANGE: 66W
6TH. P.M.
WELD COUNTY, CO

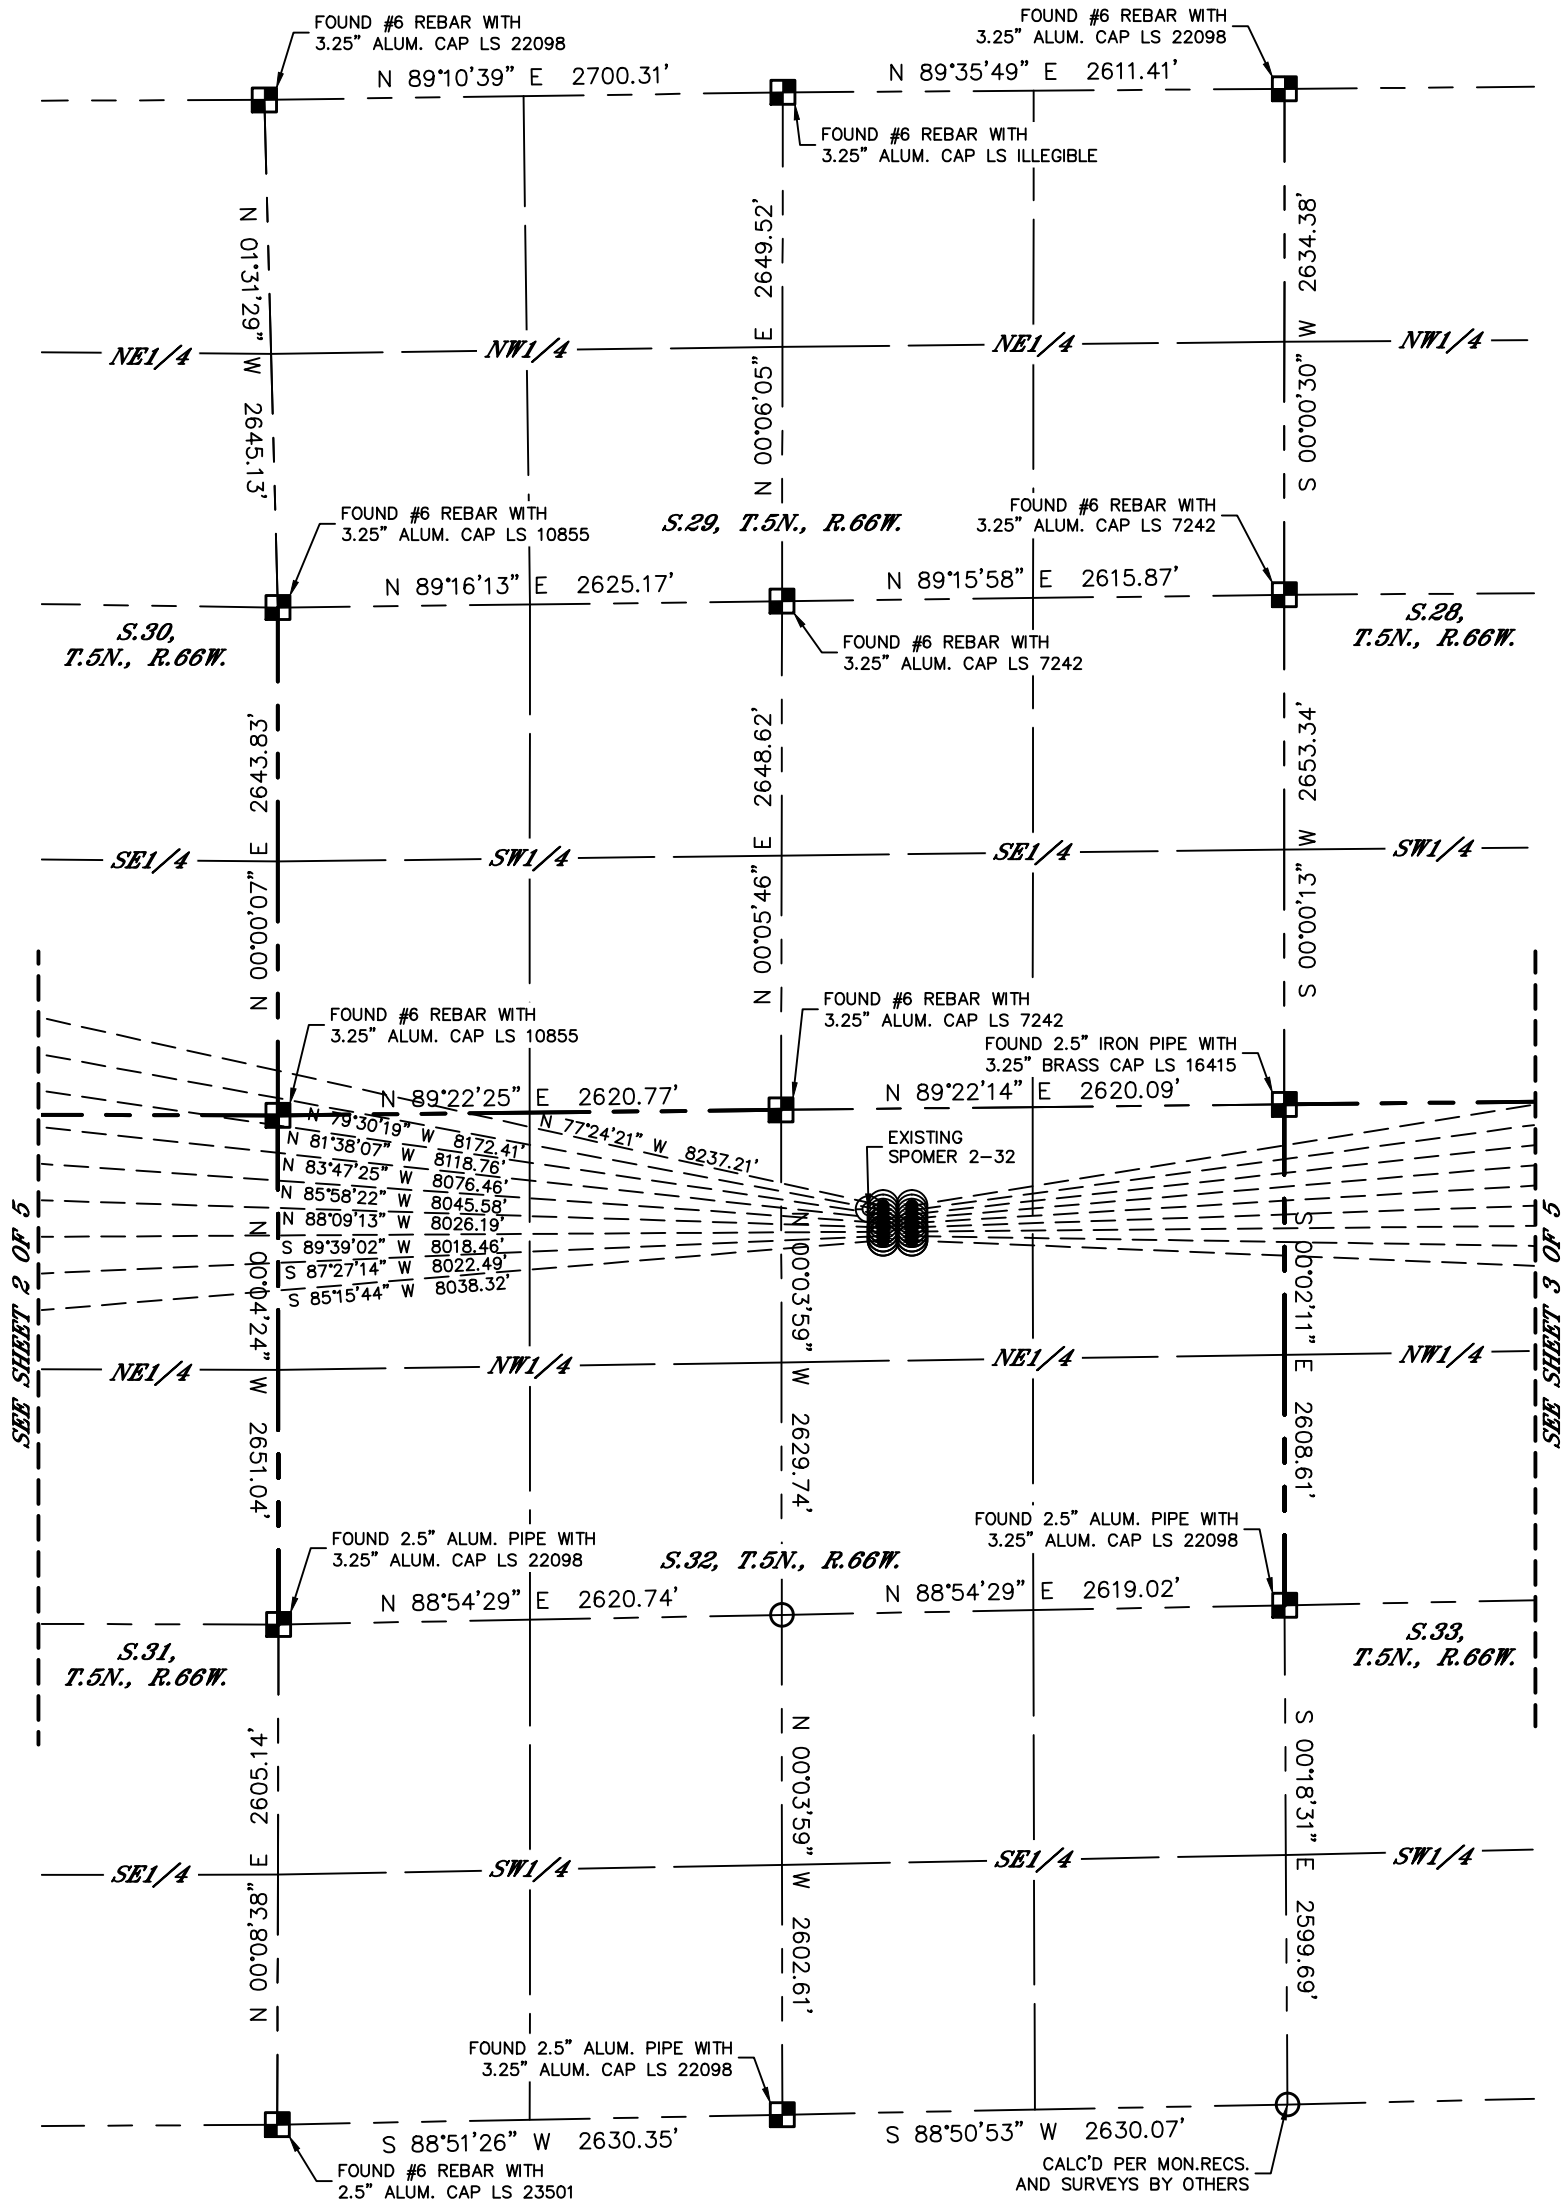

#	WELL NAME	BHL FOOTAGE			BHL LAT °	BHL LONG °	BHLS-T-R
1	SANFORD J30-630	1320	FSL	460	FWL	40.36694	-104.83041 30-5-66
2	SANFORD J30-625	990	FSL	460	FWL	40.36603	-104.83041 30-5-66
3	SANFORD J30-620	660	FSL	460	FWL	40.36513	-104.83040 30-5-66
4	SANFORD J30-615	330	FSL	460	FWL	40.36422	-104.83040 30-5-66
5	FAIRWEATHER J31-690	1	FNL	460	FWL	40.36331	-104.83040 31-5-66
6	FAIRWEATHER J31-685	330	FNL	460	FWL	40.36241	-104.83039 31-5-66
7	FAIRWEATHER J31-680	660	FNL	460	FWL	40.36150	-104.83039 31-5-66
8	FAIRWEATHER J31-675	990	FNL	460	FWL	40.36060	-104.83038 31-5-66
9	FAIRWEATHER J31-670	1320	FNL	460	FWL	40.35969	-104.83038 31-5-66
10	SANFORD J29-630	1320	FSL	460	FEL	40.36694	-104.75778 27-5-66
11	SANFORD J29-625	990	FSL	460	FEL	40.36603	-104.75776 27-5-66
12	SANFORD J29-620	660	FSL	460	FEL	40.36513	-104.75774 27-5-66
13	SANFORD J29-615	330	FSL	460	FEL	40.36422	-104.75772 27-5-66
14	FAIRWEATHER J32-690	1	FNL	460	FEL	40.36332	-104.75771 34-5-66
15	FAIRWEATHER J32-685	330	FNL	460	FEL	40.36241	-104.75761 34-5-66
16	FAIRWEATHER J32-680	660	FNL	460	FEL	40.36151	-104.75752 34-5-66
17	FAIRWEATHER J32-675	990	FNL	460	FEL	40.36060	-104.75742 34-5-66
18	FAIRWEATHER J32-670	1320	FNL	460	FEL	40.35970	-104.75732 34-5-66

- LEGEND
- = ALIQUOT MONUMENT AS DESCRIBED
 - = CALCULATED POSITION
 - = SURFACE HOLE LOCATION (SHL)
 - ▲ = ENTRY POINT LOCATION (EP)
 - _{BH} = BOTTOM HOLE LOCATION (BHL)
 - ⊙ = EXISTING WELL
 - ⊙ = ABANDONED WELL

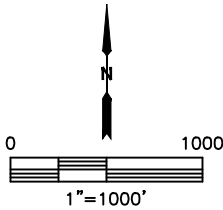




Lat40°, Inc. 6250 W. 10th Street, Unit 2, Greeley, CO 970-515-5294

MULTI-WELL PLAN

J32-02 PAD


THIS MAP DOES NOT REPRESENT A BOUNDARY SURVEY

SECTION: 32
TOWNSHIP: 5N
RANGE: 66W
6TH. P.M.
WELD COUNTY, CO

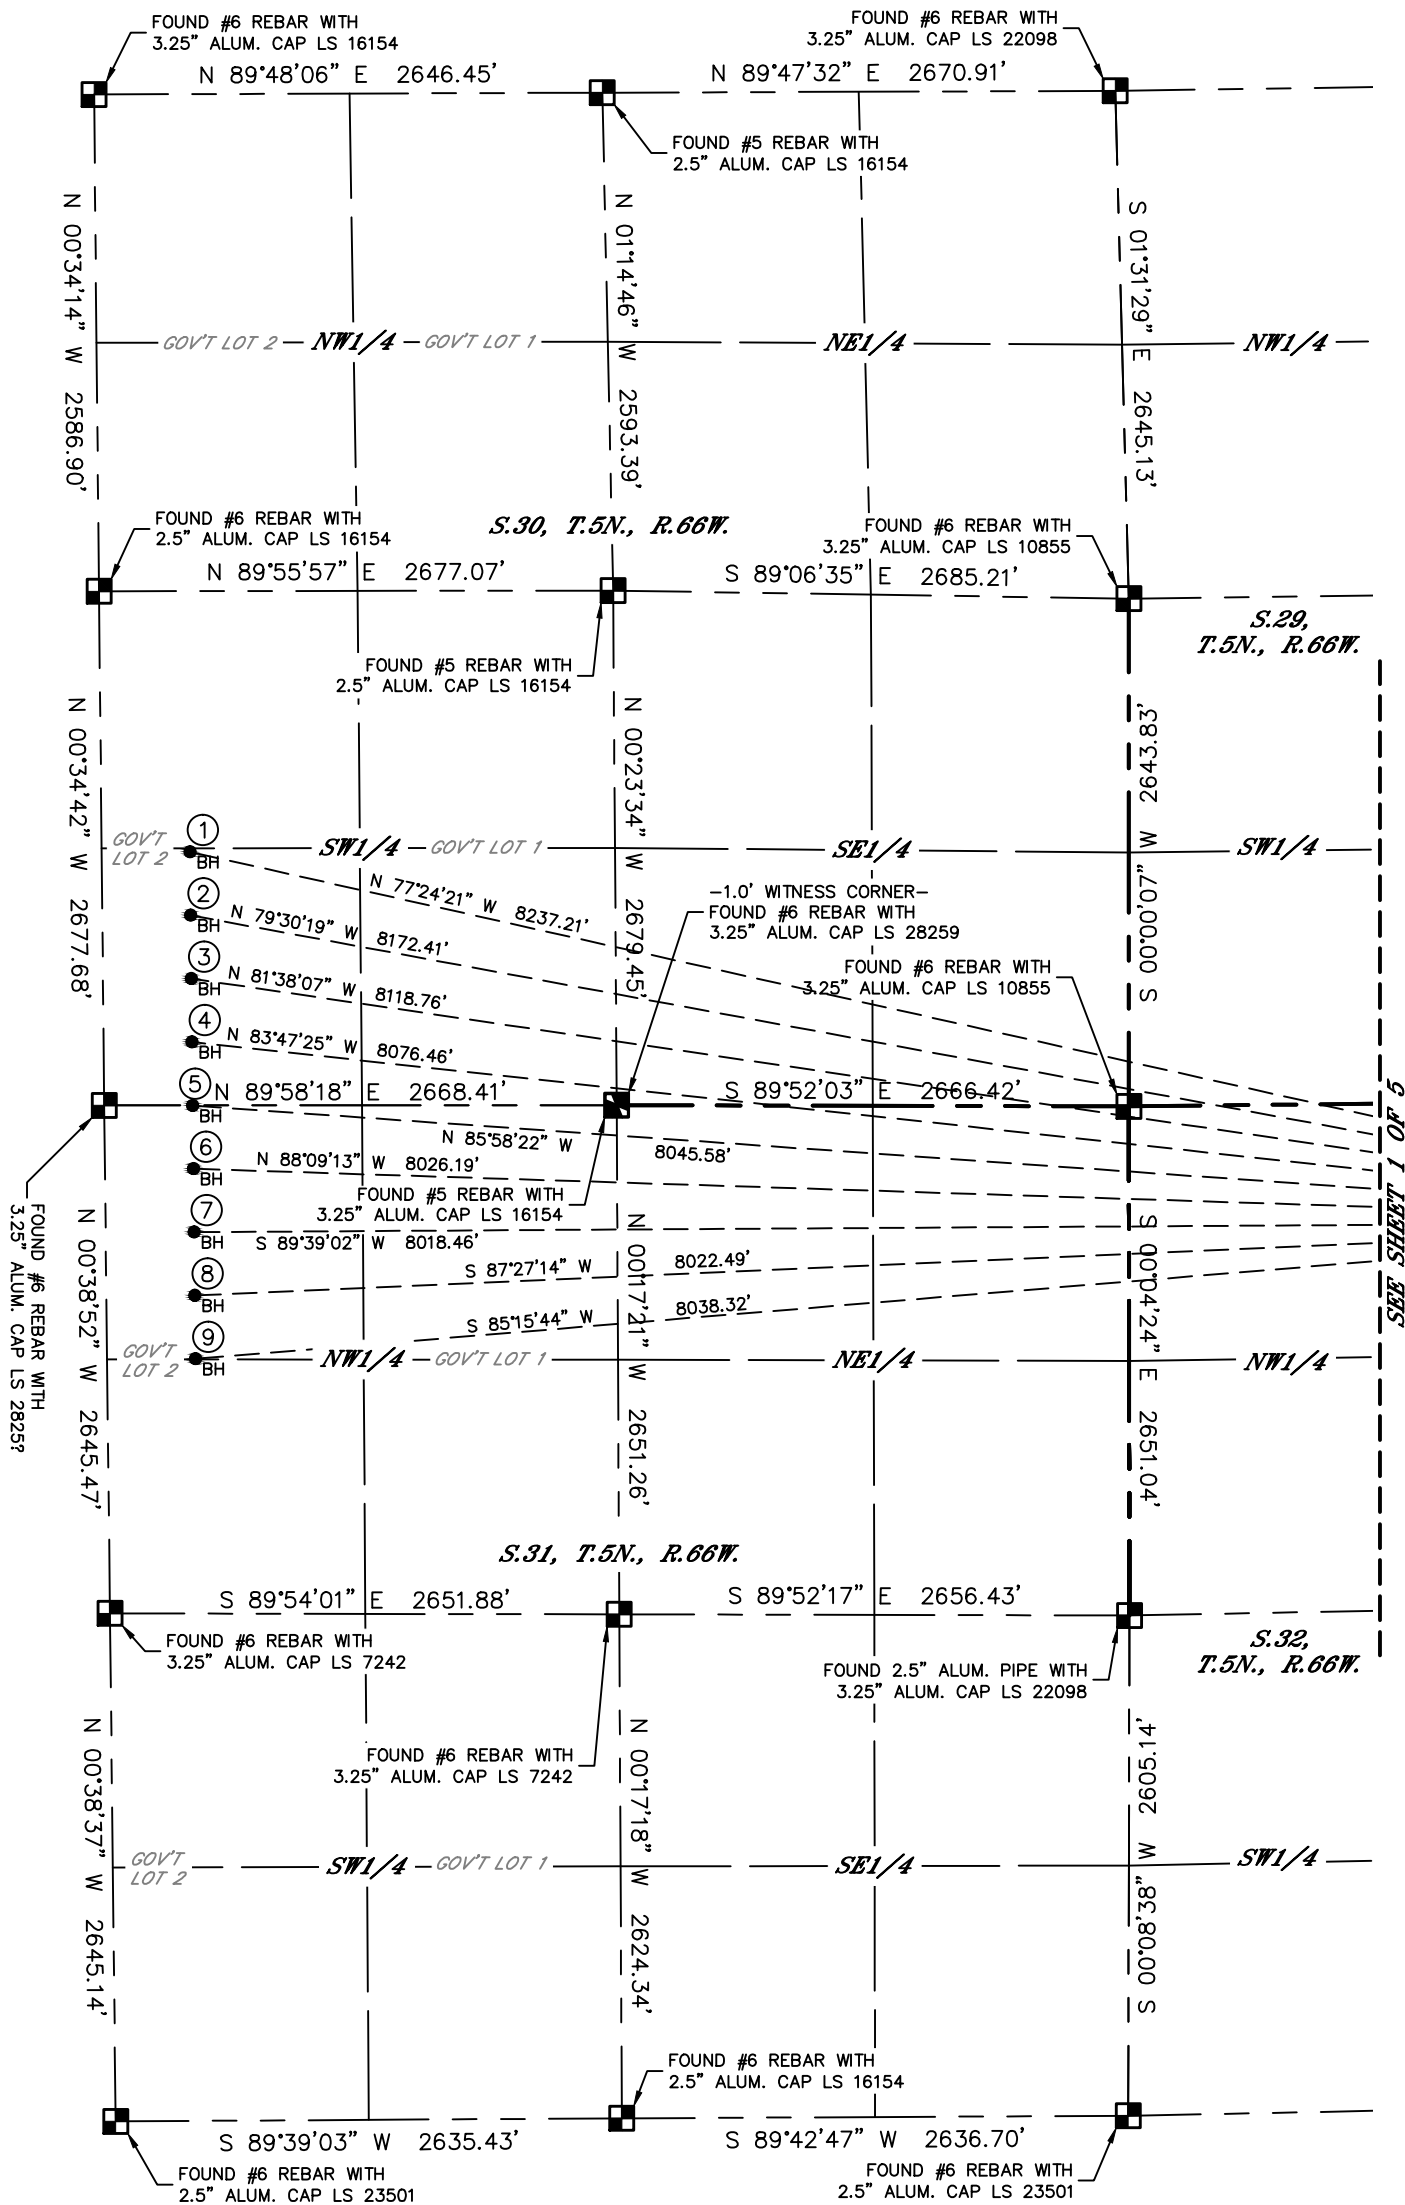

#	WELL NAME	BHL FOOTAGE			BHL LAT°	BHL LONG°	BHLS-T-R
1	SANFORD J30-630	1320	FSL	460	FWL	40.36694	-104.83041 30-5-66
2	SANFORD J30-625	990	FSL	460	FWL	40.36603	-104.83041 30-5-66
3	SANFORD J30-620	660	FSL	460	FWL	40.36513	-104.83040 30-5-66
4	SANFORD J30-615	330	FSL	460	FWL	40.36422	-104.83040 30-5-66
5	FAIRWEATHER J31-690	1	FNL	460	FWL	40.36331	-104.83040 31-5-66
6	FAIRWEATHER J31-685	330	FNL	460	FWL	40.36241	-104.83039 31-5-66
7	FAIRWEATHER J31-680	660	FNL	460	FWL	40.36150	-104.83039 31-5-66
8	FAIRWEATHER J31-675	990	FNL	460	FWL	40.36060	-104.83038 31-5-66
9	FAIRWEATHER J31-670	1320	FNL	460	FWL	40.35969	-104.83038 31-5-66
10	SANFORD J29-630	1320	FSL	460	FEL	40.36694	-104.75778 27-5-66
11	SANFORD J29-625	990	FSL	460	FEL	40.36603	-104.75776 27-5-66
12	SANFORD J29-620	660	FSL	460	FEL	40.36513	-104.75774 27-5-66
13	SANFORD J29-615	330	FSL	460	FEL	40.36422	-104.75772 27-5-66
14	FAIRWEATHER J32-690	1	FNL	460	FEL	40.36332	-104.75771 34-5-66
15	FAIRWEATHER J32-685	330	FNL	460	FEL	40.36241	-104.75761 34-5-66
16	FAIRWEATHER J32-680	660	FNL	460	FEL	40.36151	-104.75752 34-5-66
17	FAIRWEATHER J32-675	990	FNL	460	FEL	40.36060	-104.75742 34-5-66
18	FAIRWEATHER J32-670	1320	FNL	460	FEL	40.35970	-104.75732 34-5-66

- LEGEND
- = ALIQUOT MONUMENT AS DESCRIBED
 - = CALCULATED POSITION
 - = SURFACE HOLE LOCATION (SHL)
 - ▲ = ENTRY POINT LOCATION (EP)
 - _{BH} = BOTTOM HOLE LOCATION (BHL)
 - ⊙ = EXISTING WELL
 - ⊙ = ABANDONED WELL

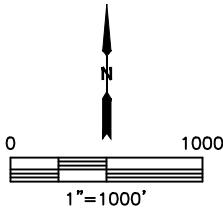




Lat40°, Inc. 6250 W. 10th Street, Unit 2, Greeley, CO 970-515-5294

MULTI-WELL PLAN

J32-02 PAD


THIS MAP DOES NOT REPRESENT A BOUNDARY SURVEY

SECTION: 32
TOWNSHIP: 5N
RANGE: 66W
6TH. P.M.
WELD COUNTY, CO

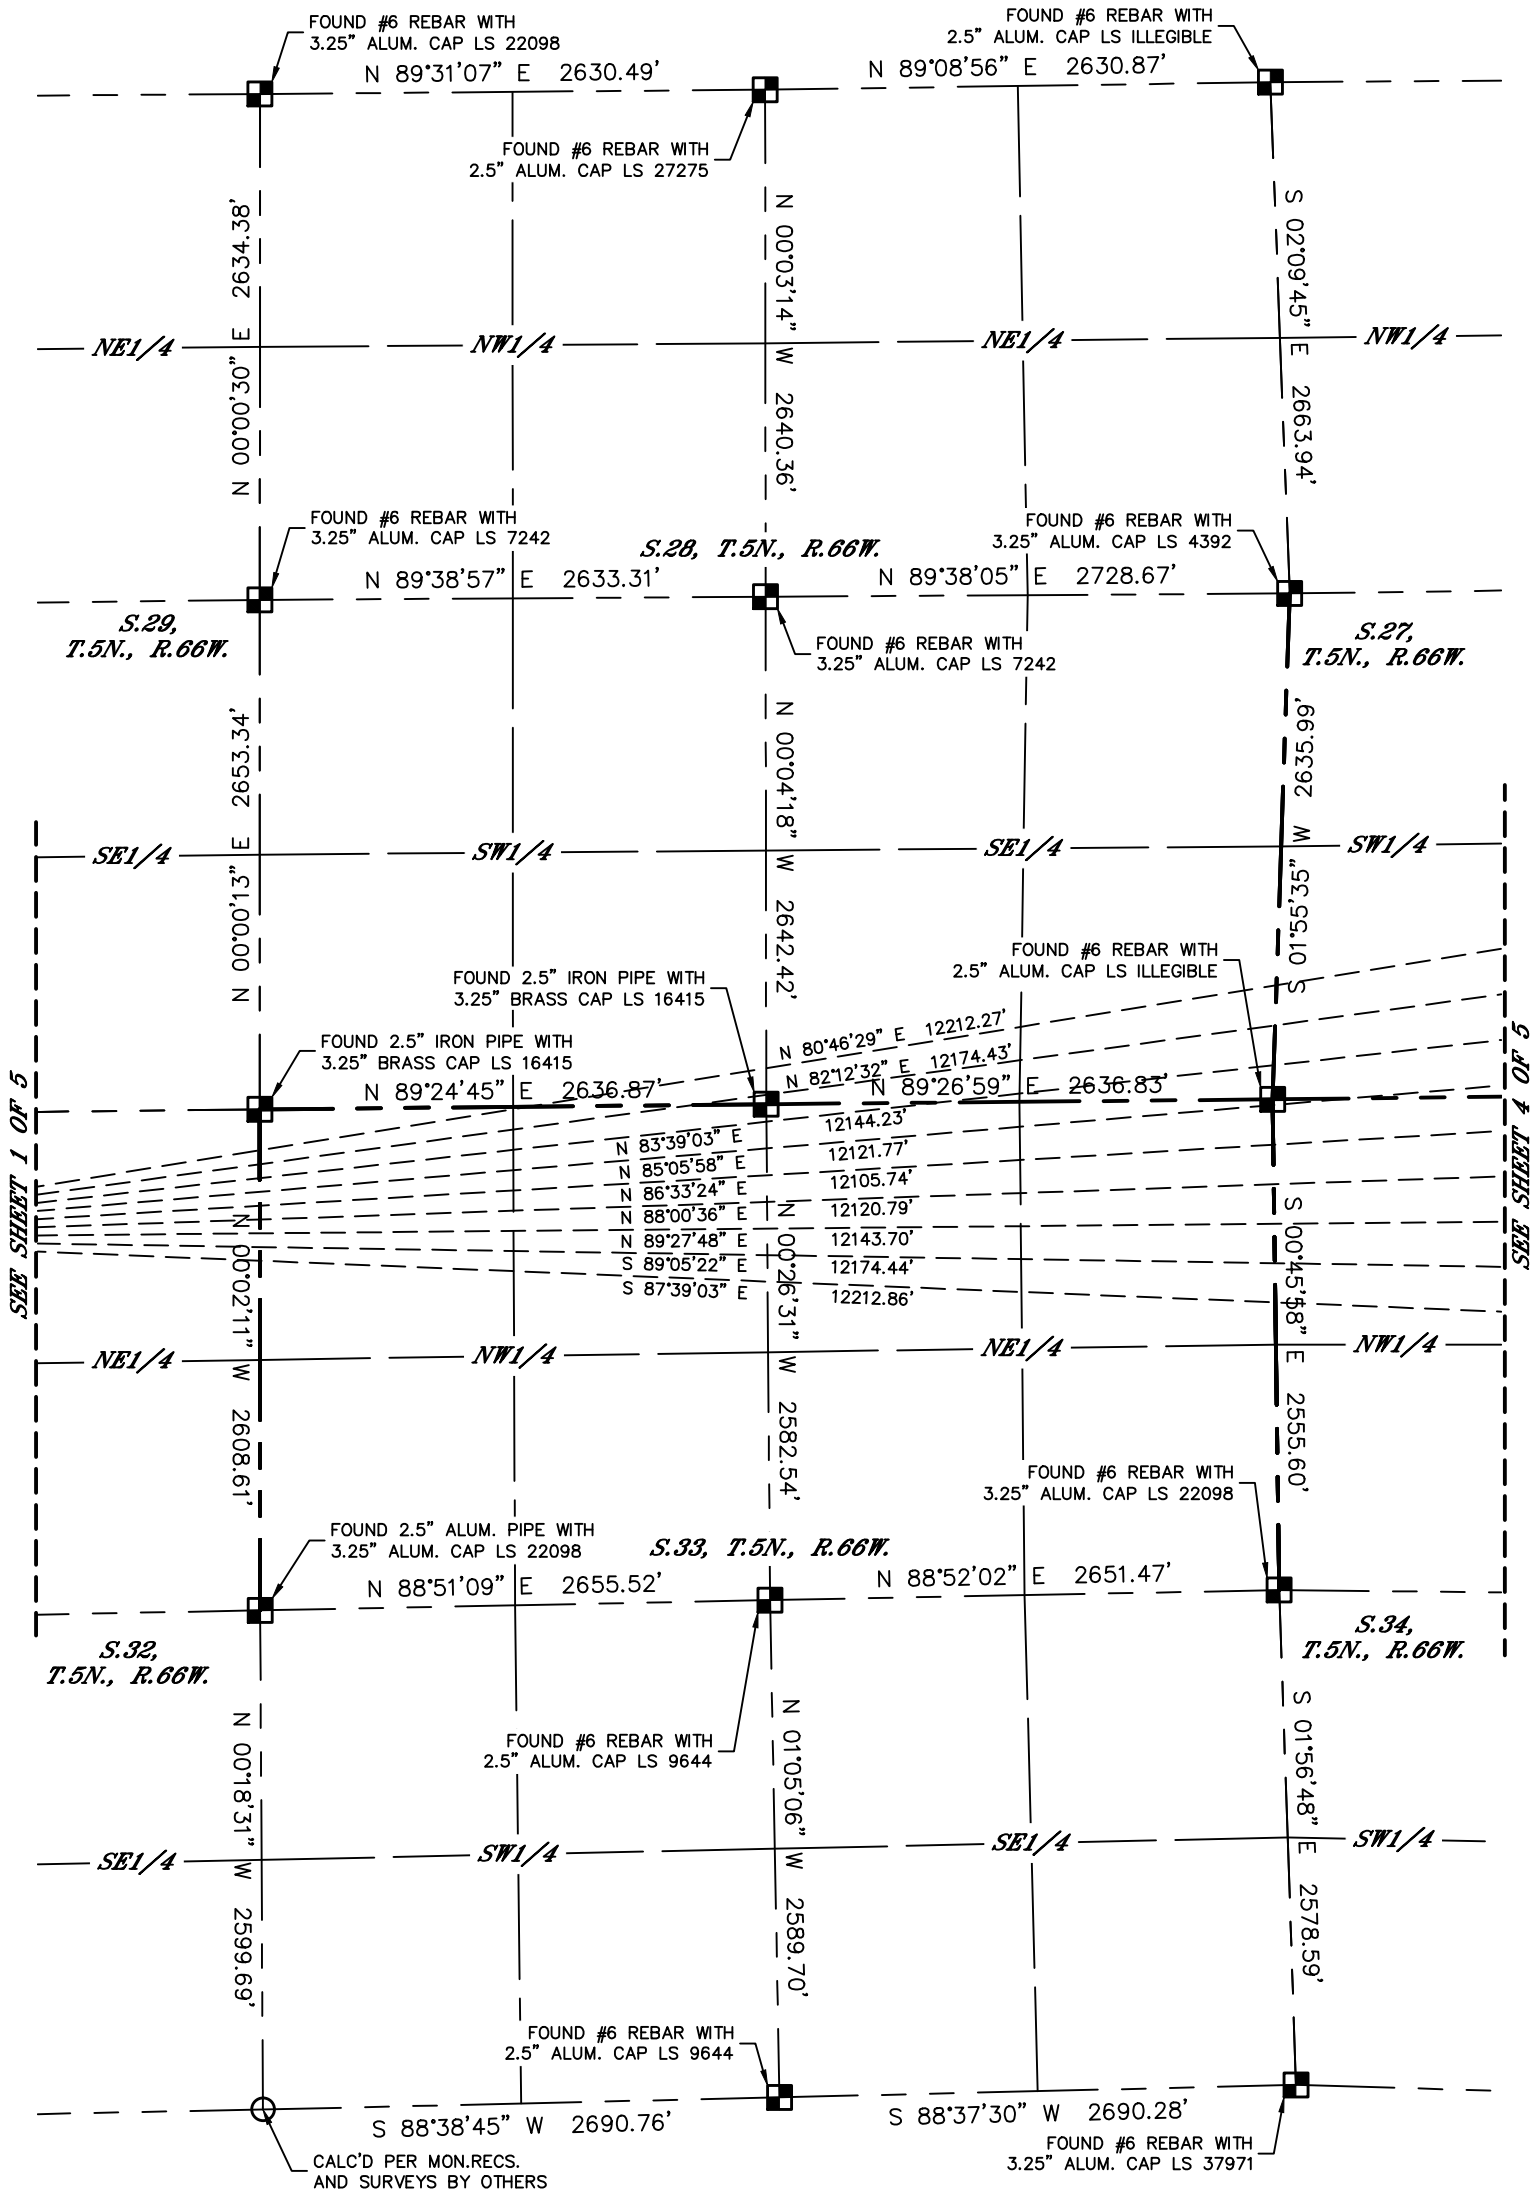

#	WELL NAME	BHL FOOTAGE			BHL LAT °	BHL LONG °	BHLS-T-R
1	SANFORD J30-630	1320	FSL	460	FWL	40.36694	-104.83041 30-5-66
2	SANFORD J30-625	990	FSL	460	FWL	40.36603	-104.83041 30-5-66
3	SANFORD J30-620	660	FSL	460	FWL	40.36513	-104.83040 30-5-66
4	SANFORD J30-615	330	FSL	460	FWL	40.36422	-104.83040 30-5-66
5	FAIRWEATHER J31-690	1	FNL	460	FWL	40.36331	-104.83040 31-5-66
6	FAIRWEATHER J31-685	330	FNL	460	FWL	40.36241	-104.83039 31-5-66
7	FAIRWEATHER J31-680	660	FNL	460	FWL	40.36150	-104.83039 31-5-66
8	FAIRWEATHER J31-675	990	FNL	460	FWL	40.36060	-104.83038 31-5-66
9	FAIRWEATHER J31-670	1320	FNL	460	FWL	40.35969	-104.83038 31-5-66
10	SANFORD J29-630	1320	FSL	460	FEL	40.36694	-104.75778 27-5-66
11	SANFORD J29-625	990	FSL	460	FEL	40.36603	-104.75776 27-5-66
12	SANFORD J29-620	660	FSL	460	FEL	40.36513	-104.75774 27-5-66
13	SANFORD J29-615	330	FSL	460	FEL	40.36422	-104.75772 27-5-66
14	FAIRWEATHER J32-690	1	FNL	460	FEL	40.36332	-104.75771 34-5-66
15	FAIRWEATHER J32-685	330	FNL	460	FEL	40.36241	-104.75761 34-5-66
16	FAIRWEATHER J32-680	660	FNL	460	FEL	40.36151	-104.75752 34-5-66
17	FAIRWEATHER J32-675	990	FNL	460	FEL	40.36060	-104.75742 34-5-66
18	FAIRWEATHER J32-670	1320	FNL	460	FEL	40.35970	-104.75732 34-5-66

- LEGEND
- = ALIQUOT MONUMENT AS DESCRIBED
 - = CALCULATED POSITION
 - = SURFACE HOLE LOCATION (SHL)
 - ▲ = ENTRY POINT LOCATION (EP)
 - _{BH} = BOTTOM HOLE LOCATION (BHL)
 - ⊙ = EXISTING WELL
 - ⊙ = ABANDONED WELL

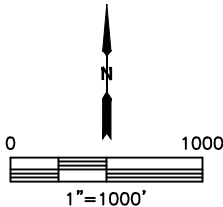




Lat40°, Inc. 6250 W. 10th Street, Unit 2, Greeley, CO 970-515-5294

MULTI-WELL PLAN

J32-02 PAD

THIS MAP DOES NOT REPRESENT A BOUNDARY SURVEY

SECTION: 32
TOWNSHIP: 5N
RANGE: 66W
6TH. P.M.
WELD COUNTY, CO

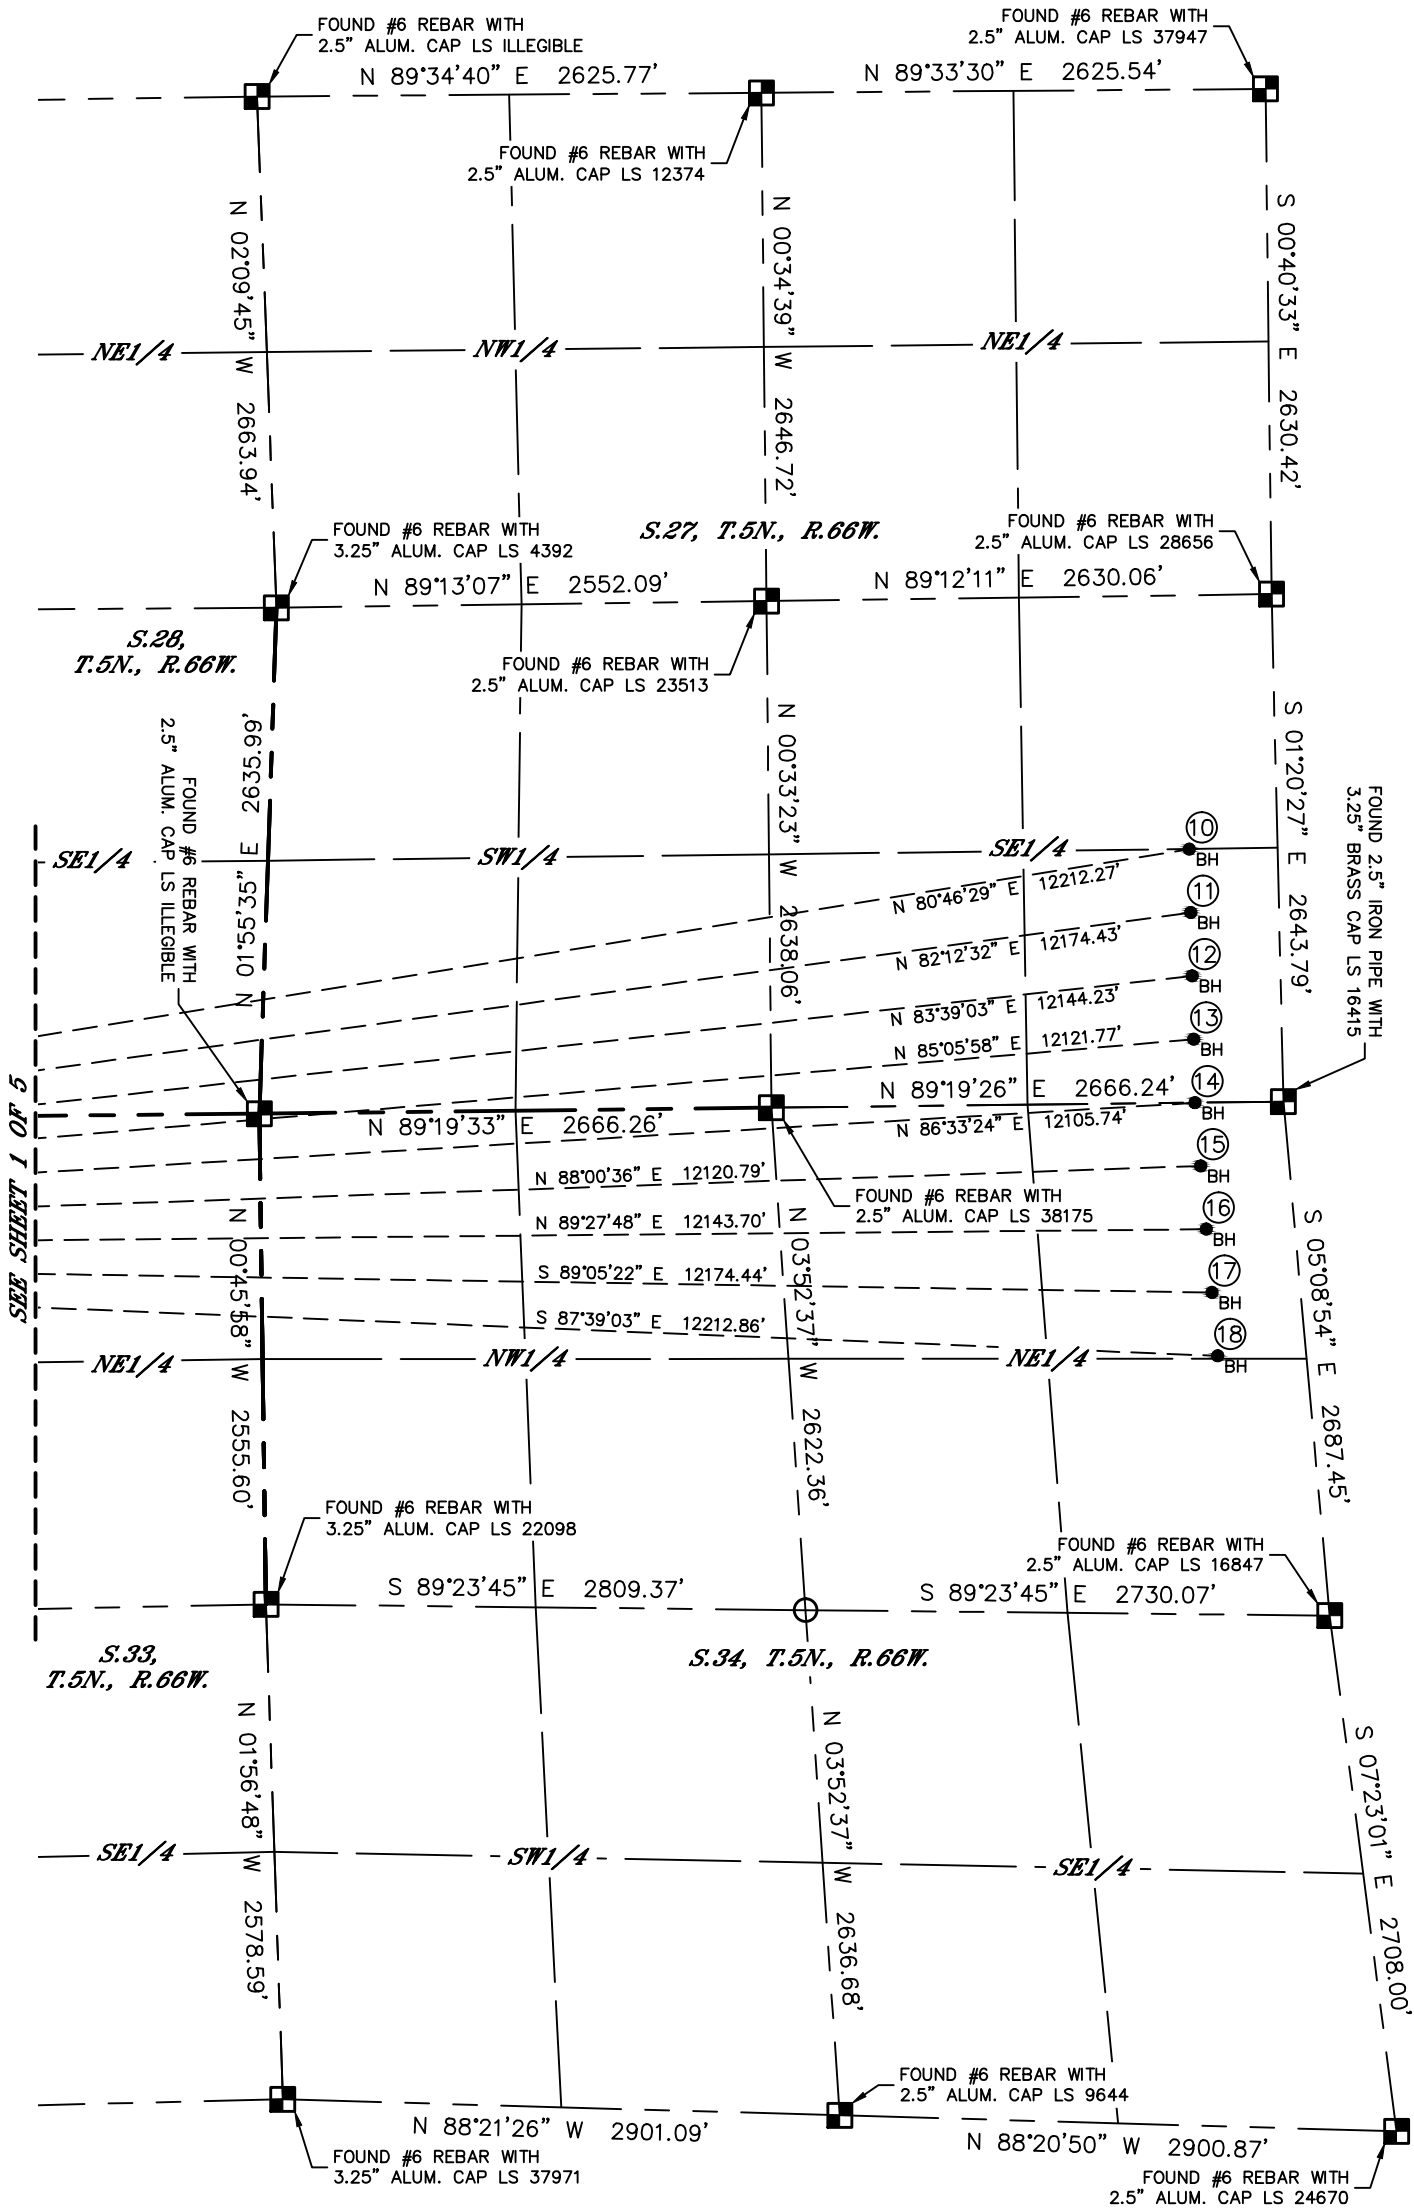

#	WELL NAME	BHL FOOTAGE				BHL LAT°	BHL LONG°	BHL S-T-R
1	SANFORD J30-630	1320	FSL	460	FWL	40.36694	-104.83041	30-5-66
2	SANFORD J30-625	990	FSL	460	FWL	40.36603	-104.83041	30-5-66
3	SANFORD J30-620	660	FSL	460	FWL	40.36513	-104.83040	30-5-66
4	SANFORD J30-615	330	FSL	460	FWL	40.36422	-104.83040	30-5-66
5	FAIRWEATHER J31-690	1	FNL	460	FWL	40.36331	-104.83040	31-5-66
6	FAIRWEATHER J31-685	330	FNL	460	FWL	40.36241	-104.83039	31-5-66
7	FAIRWEATHER J31-680	660	FNL	460	FWL	40.36150	-104.83039	31-5-66
8	FAIRWEATHER J31-675	990	FNL	460	FWL	40.36060	-104.83038	31-5-66
9	FAIRWEATHER J31-670	1320	FNL	460	FWL	40.35969	-104.83038	31-5-66
10	SANFORD J29-630	1320	FSL	460	FEL	40.36694	-104.75778	27-5-66
11	SANFORD J29-625	990	FSL	460	FEL	40.36603	-104.75776	27-5-66
12	SANFORD J29-620	660	FSL	460	FEL	40.36513	-104.75774	27-5-66
13	SANFORD J29-615	330	FSL	460	FEL	40.36422	-104.75772	27-5-66
14	FAIRWEATHER J32-690	1	FNL	460	FEL	40.36332	-104.75771	34-5-66
15	FAIRWEATHER J32-685	330	FNL	460	FEL	40.36241	-104.75761	34-5-66
16	FAIRWEATHER J32-680	660	FNL	460	FEL	40.36151	-104.75752	34-5-66
17	FAIRWEATHER J32-675	990	FNL	460	FEL	40.36060	-104.75742	34-5-66
18	FAIRWEATHER J32-670	1320	FNL	460	FEL	40.35970	-104.75732	34-5-66

- LEGEND
- = ALIQUOT MONUMENT AS DESCRIBED
 - = CALCULATED POSITION
 - = SURFACE HOLE LOCATION (SHL)
 - ▲ = ENTRY POINT LOCATION (EP)
 - _{BH} = BOTTOM HOLE LOCATION (BHL)
 - ⊙ = EXISTING WELL
 - ⊙ = ABANDONED WELL

