



SITE STABILIZATION PLAN

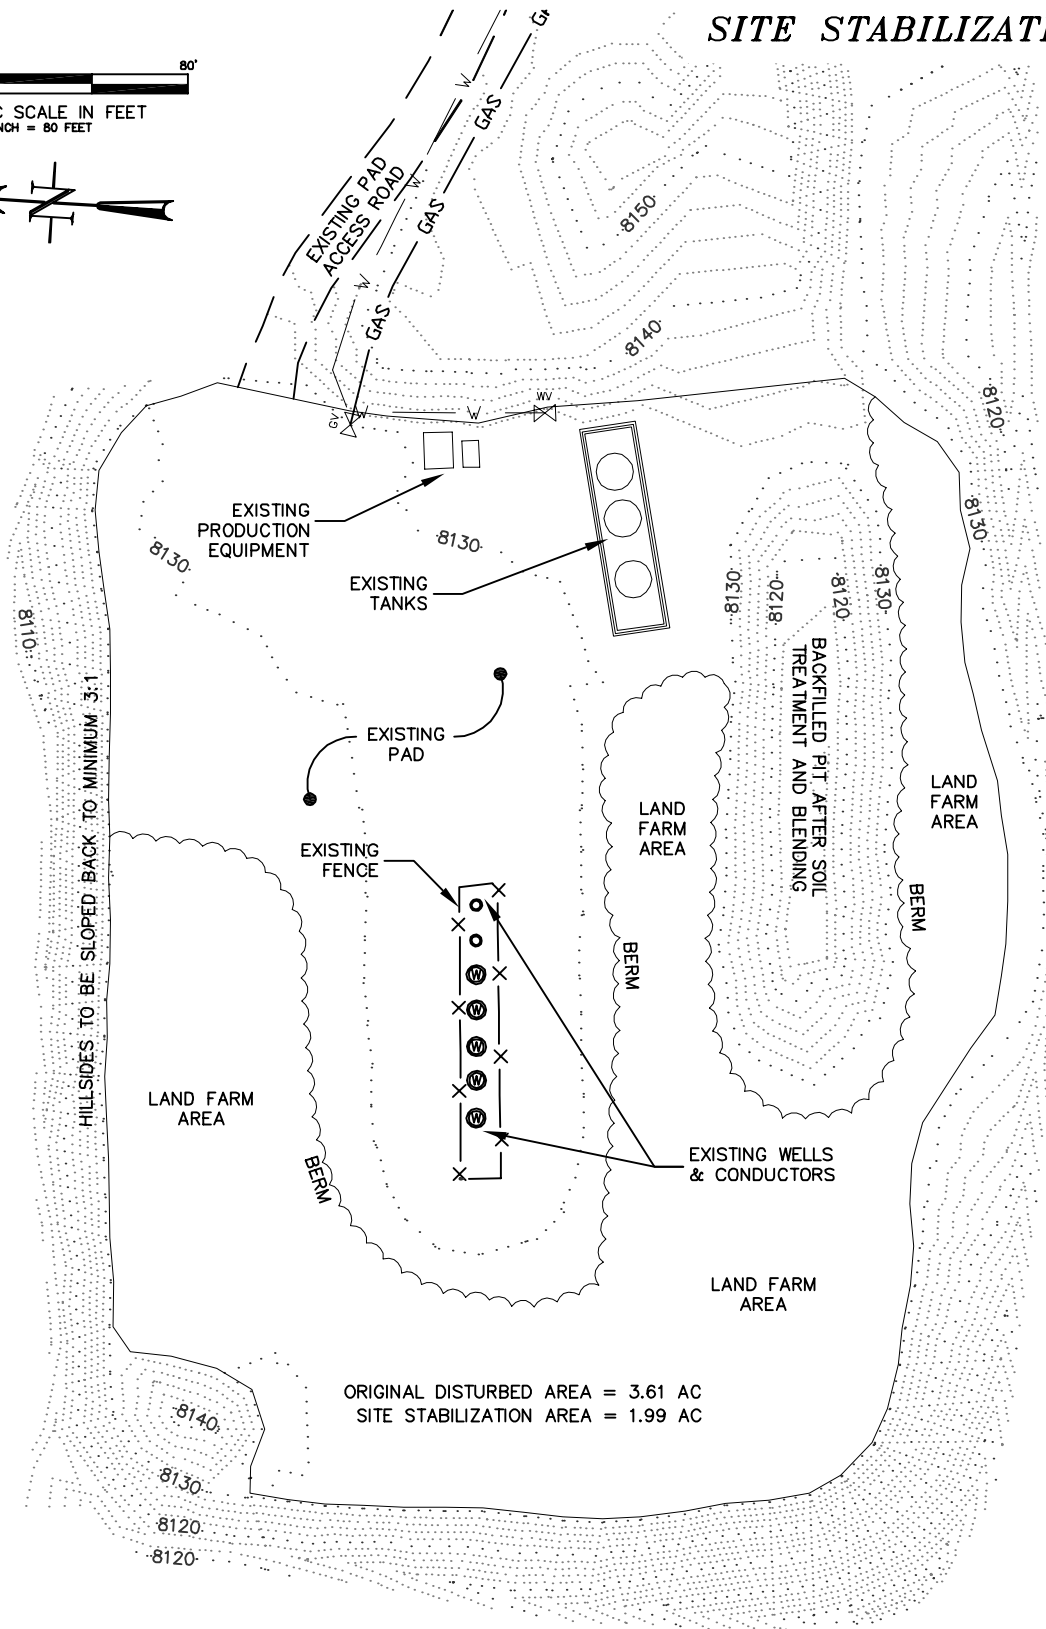

GRAPHIC SCALE IN FEET
1 INCH = 80 FEET

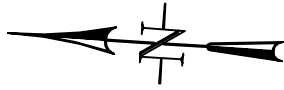

ORIGINAL DISTURBED AREA = 3.61 AC
SITE STABILIZATION AREA = 1.99 AC



CONSTRUCTION SURVEYS, INC. Old Mountain C10-696
0012 SUNRISE BLVD.
SILT, CO 81652
(970)876-5753

N 1/2 NW 1/4 SECTION 10, T. 6 S., R. 96 W.
BERRY PETROLEUM COMPANY

DATE: 01/16/13

SHEET: 1 OF 1