


LOCATION DRAWING
BRIGHTON LAKES WELL PAD

SECTION: 20
TOWNSHIP: 1S
RANGE: 66W

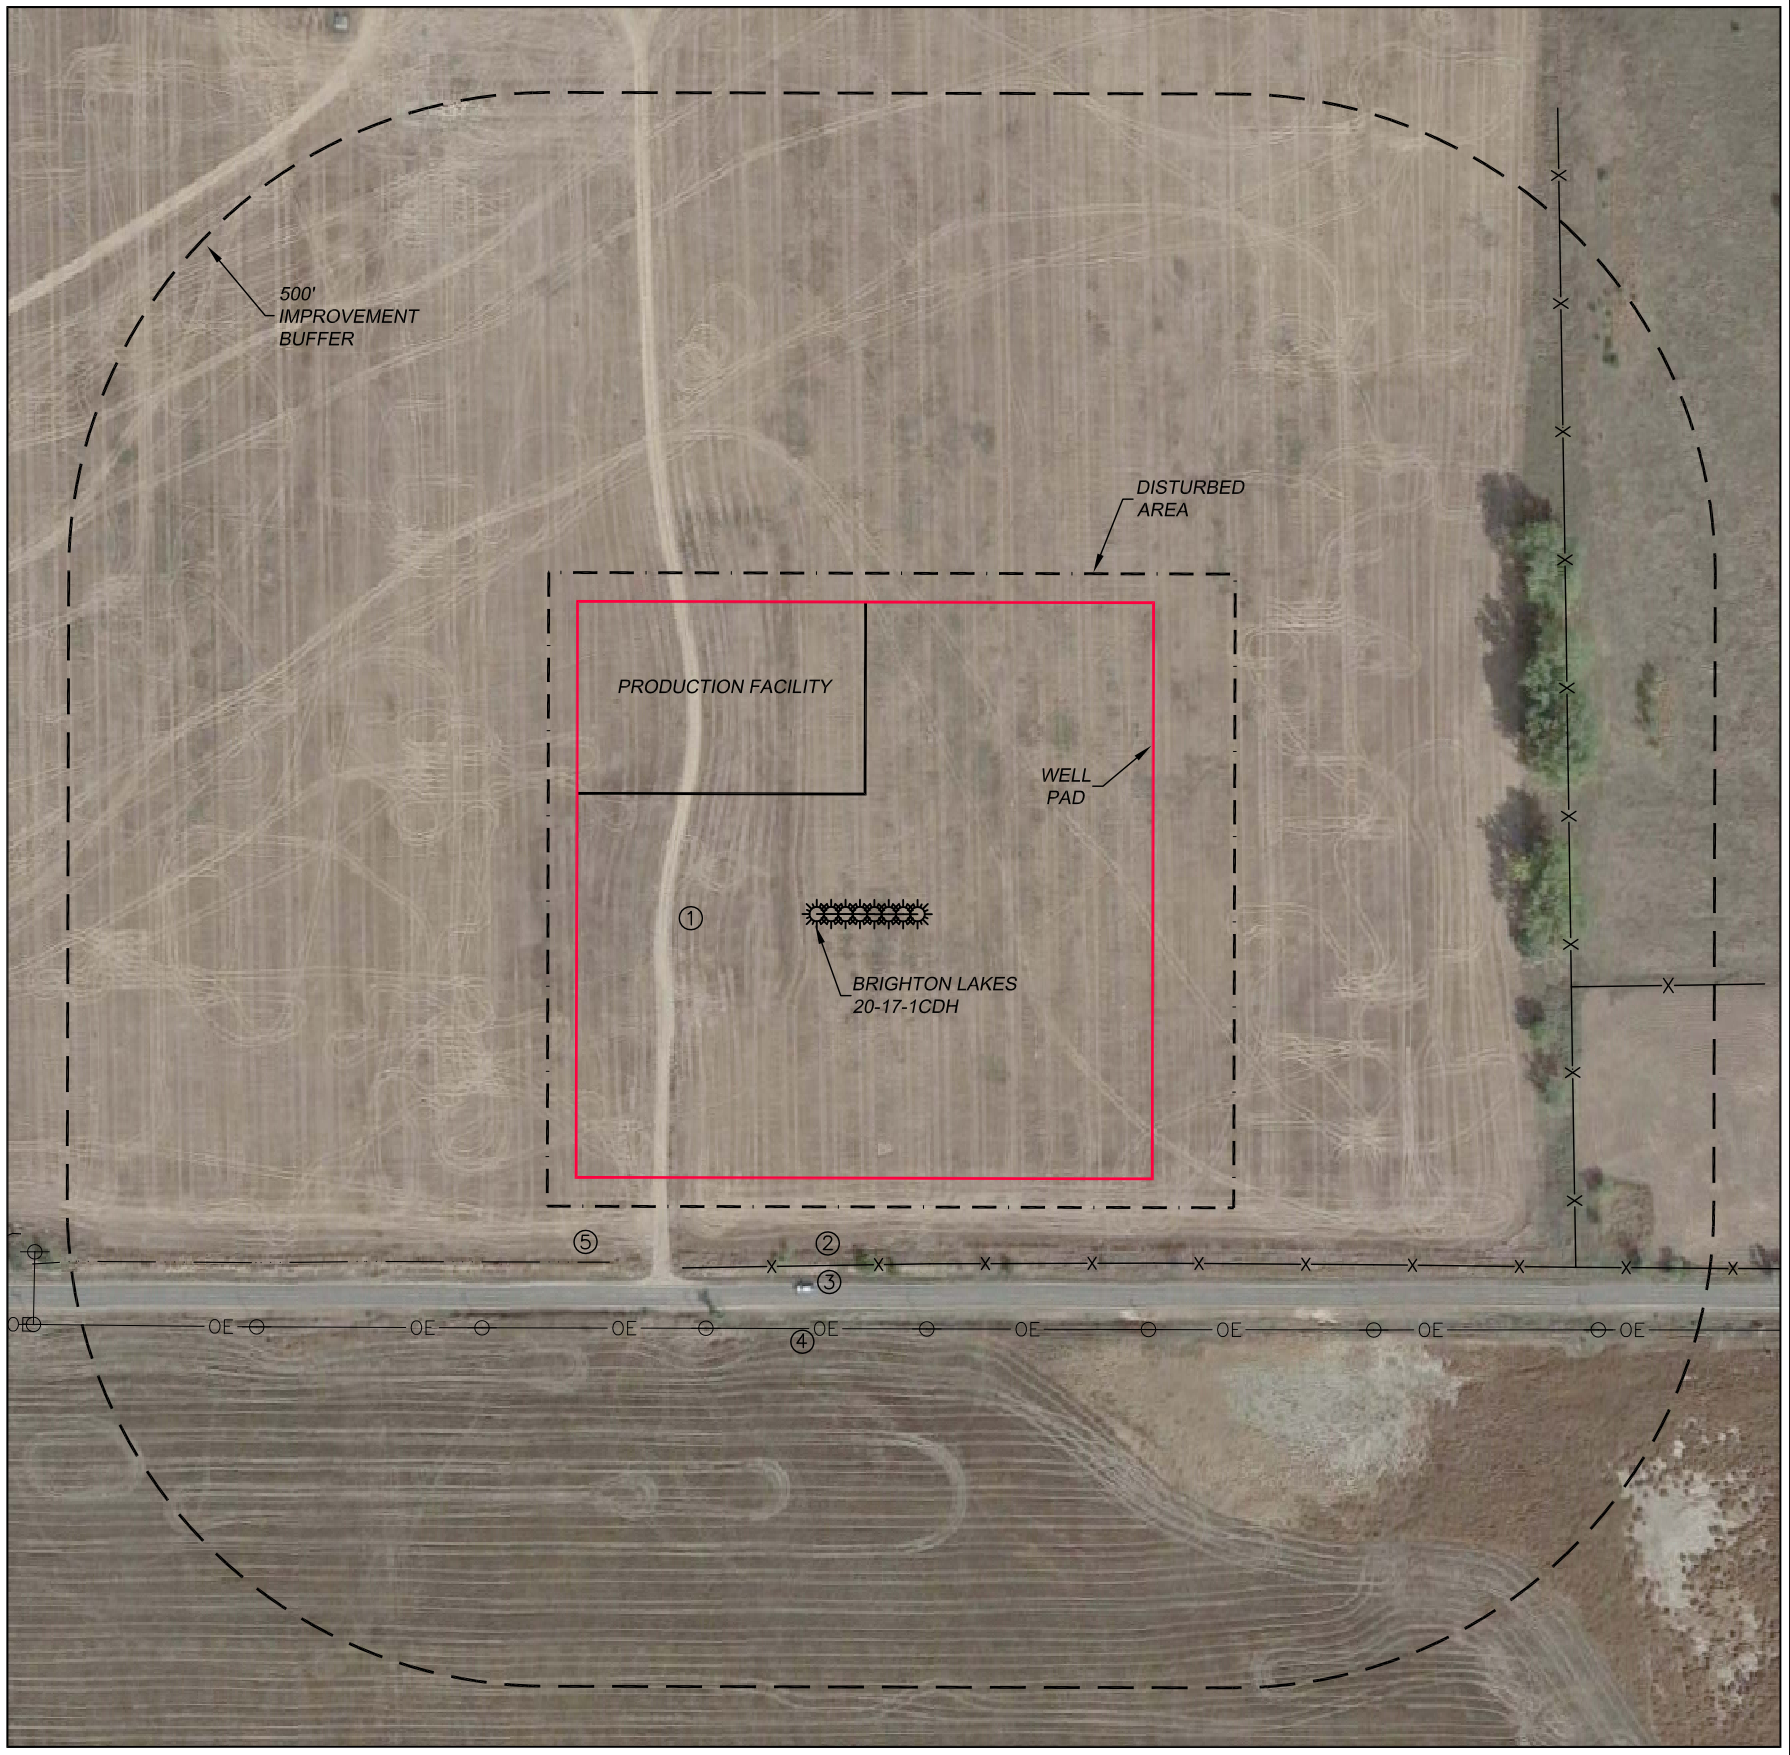

CULTURAL ITEMS:	
MEASURED FROM THE NEAREST PROPOSED WELLHEAD	
BUILDING:	943'± E
BUILDING UNIT:	1035'± E
HIGH OCC. BLD. UNIT:	5280'+
DES. OUTSIDE ACTIVITY AREA:	5280'+
PUBLIC ROAD:	386'± S
ABOVE GROUND UTILITY:	432'± S
RAILROAD:	4605'+ SE
PROPERTY LINE:	400'± W

IMPROVEMENTS	
(MEASURED FROM PROPOSED THE BRIGHTON LAKES 20-17-CDH WELL LOCATION)	
1. FIELD ROAD:	157'± W
2. WIRE FENCE:	366'± S 784'± W
3. 136TH AVE:	386'± S
4. O.H. UTILITY:	432'± S
5. IRRIG. DITCH:	423'± SW

CULTURAL ITEMS:	
MEASURED FROM THE NEAREST EDGE OF PRODUCTION	
BUILDING:	1018'± SE
BUILDING UNIT:	1124'± SE
HIGH OCC. BLD. UNIT:	5280'+
DES. OUTSIDE ACTIVITY AREA:	5280'+
PUBLIC ROAD:	511'± S
ABOVE GROUND UTILITY:	557'± S
RAILROAD:	4729'± SE
PROPERTY LINE:	525'± S

