


DALEY LAND SURVEYING, INC. PARKER, CO. 80134 303 953 9841

MULTI WELL PLAN


BRIGHTON LAKES WELL PAD

SECTION: 20
TOWNSHIP: 1SN
RANGE: 66W

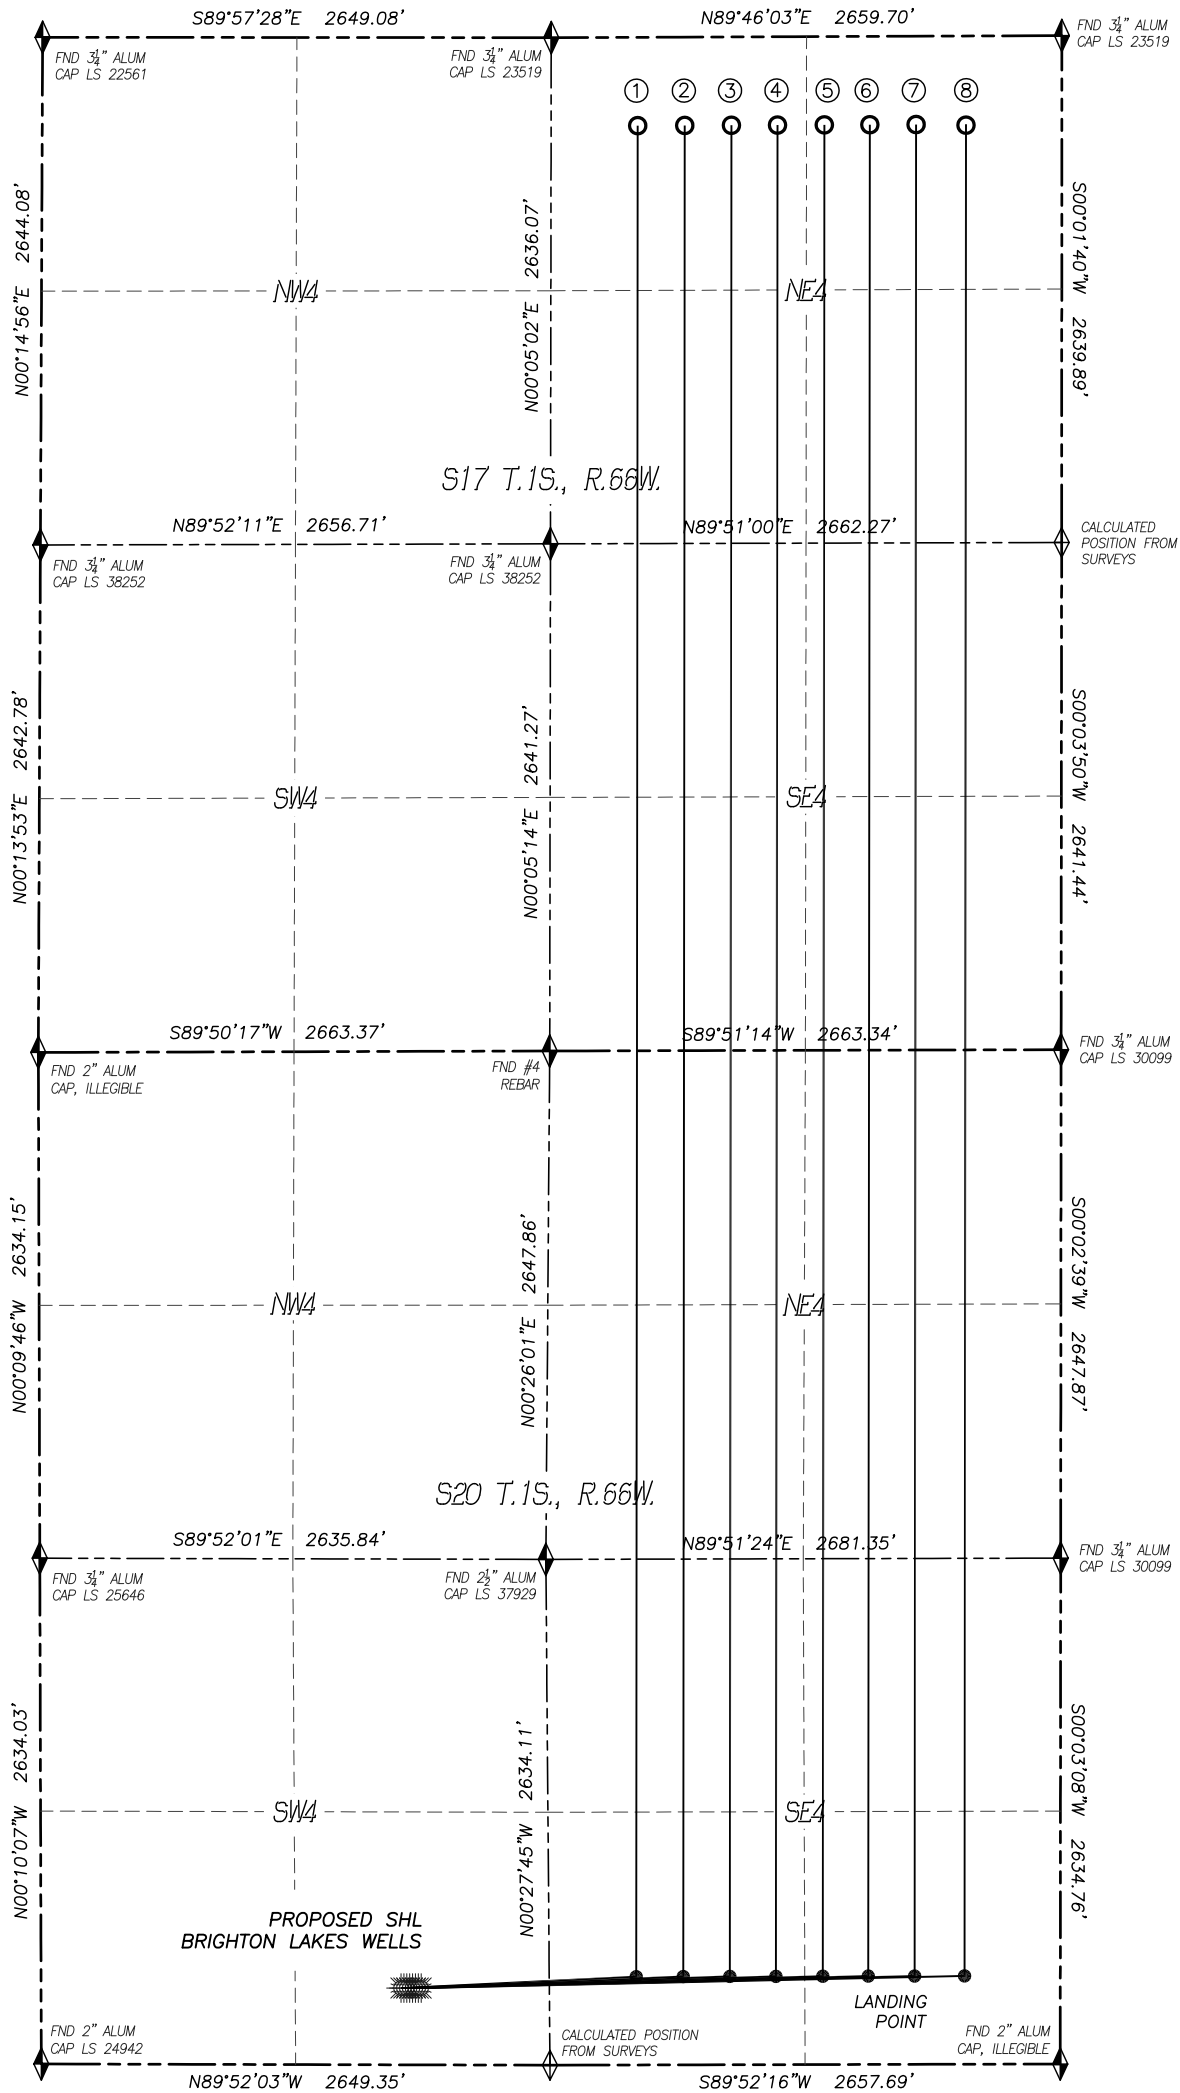

LEGEND

- FOUND MONUMENT AS DESCRIBED
- PROPOSED WELL
- EXISTING WELL
- BOTTOM HOLE
- ABANDONED WELL
- CALCULATED POSITION

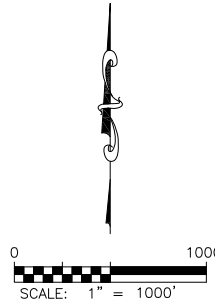

Bottom Hole Location						
Slot	Full Name	Latitude	Longitude	Footage		BH Location STR
1	BRIGHTON LAKES 20-17-1CDH	N39.97104°	W104.79773°	460' FNL	2209' FEL	17-1S-66W
2	BRIGHTON LAKES 20-17-1NCH	N39.97104°	W104.79685°	460' FNL	1964' FEL	17-1S-66W
3	BRIGHTON LAKES 20-17-1NBH	N39.97105°	W104.79598°	460' FNL	1721' FEL	17-1S-66W
4	BRIGHTON LAKES 20-17-1NAH	N39.97105°	W104.79513°	460' FNL	1481' FEL	17-1S-66W
5	BRIGHTON LAKES 20-17-2NBH	N39.97105°	W104.79426°	460' FNL	1237' FEL	17-1S-66W
6	BRIGHTON LAKES 20-17-2NCH	N39.97105°	W104.79341°	460' FNL	1000' FEL	17-1S-66W
7	BRIGHTON LAKES 20-17-3NBH	N39.97106°	W104.79255°	460' FNL	759' FEL	17-1S-66W
8	BRIGHTON LAKES 20-17-2CDH	N39.97106°	W104.79163°	460' FNL	499' FEL	17-1S-66W