


FINAL P&A WELLBORE DIAGRAM

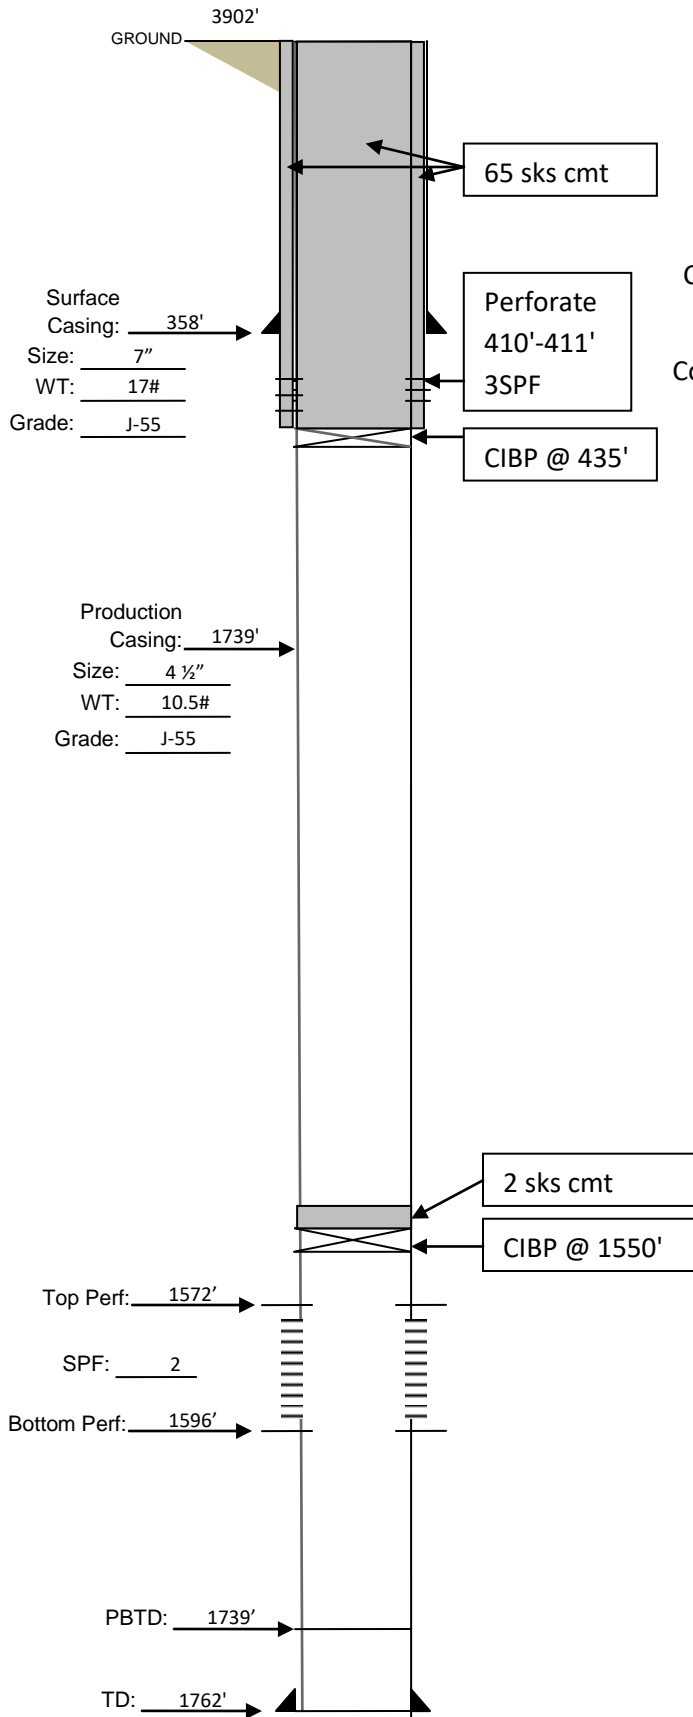

Well: EVANS 11-2-1

API: 05-125-10073

Location: 1511' FSL & 1918' FWL, NESW
Sec. 2, T5S-R44W; ELEV GL 3902'

County, State: Yuma, CO

Date: 12-29-2016

Co. Supervisor: Roelfs

Lat/Longs: 39.64857 / -102.263688