


FINAL P&A WELLBORE DIAGRAM

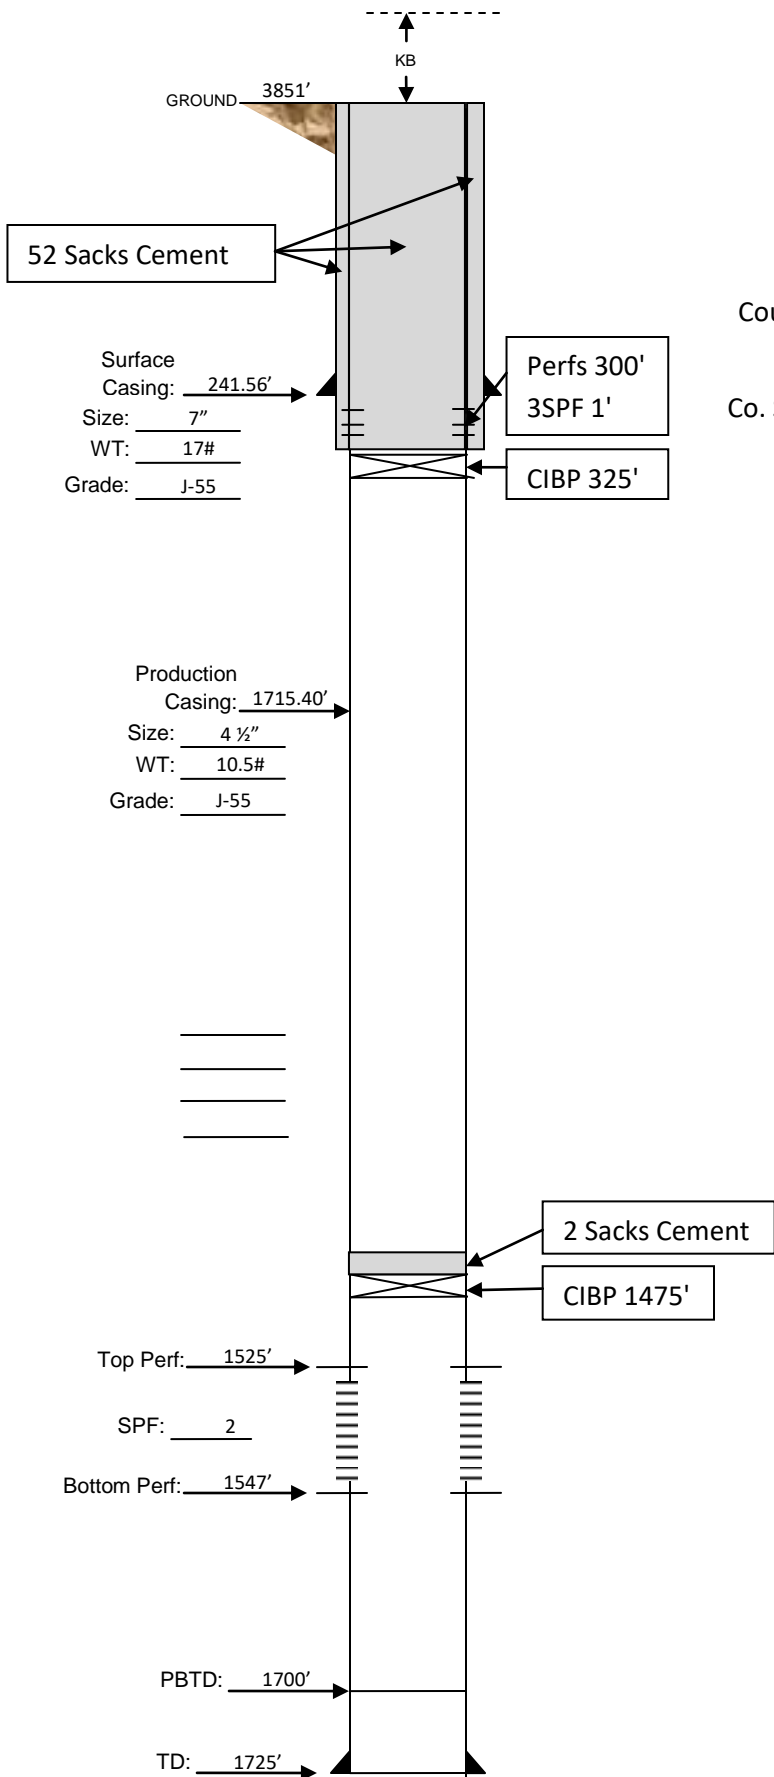

Well: Fleeer 13-2

API: 05-125-07031-00

Location: SWSW Sec. 2-T5S-R44W

County, State: Yuma, CO

Date: 12-29-2016

Co. Supervisor: Tom Roelfs

Lat/Longs: 39.645727
-102.269287