
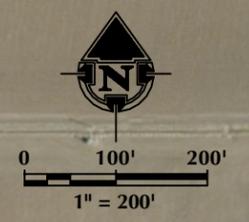


K:\SYNERGY RESOURCES\2016_120_LEFFLER_T6N_R66W_21D\WG\LEFFLER.dwg, 1/21/2017 3:53:30 PM, jme

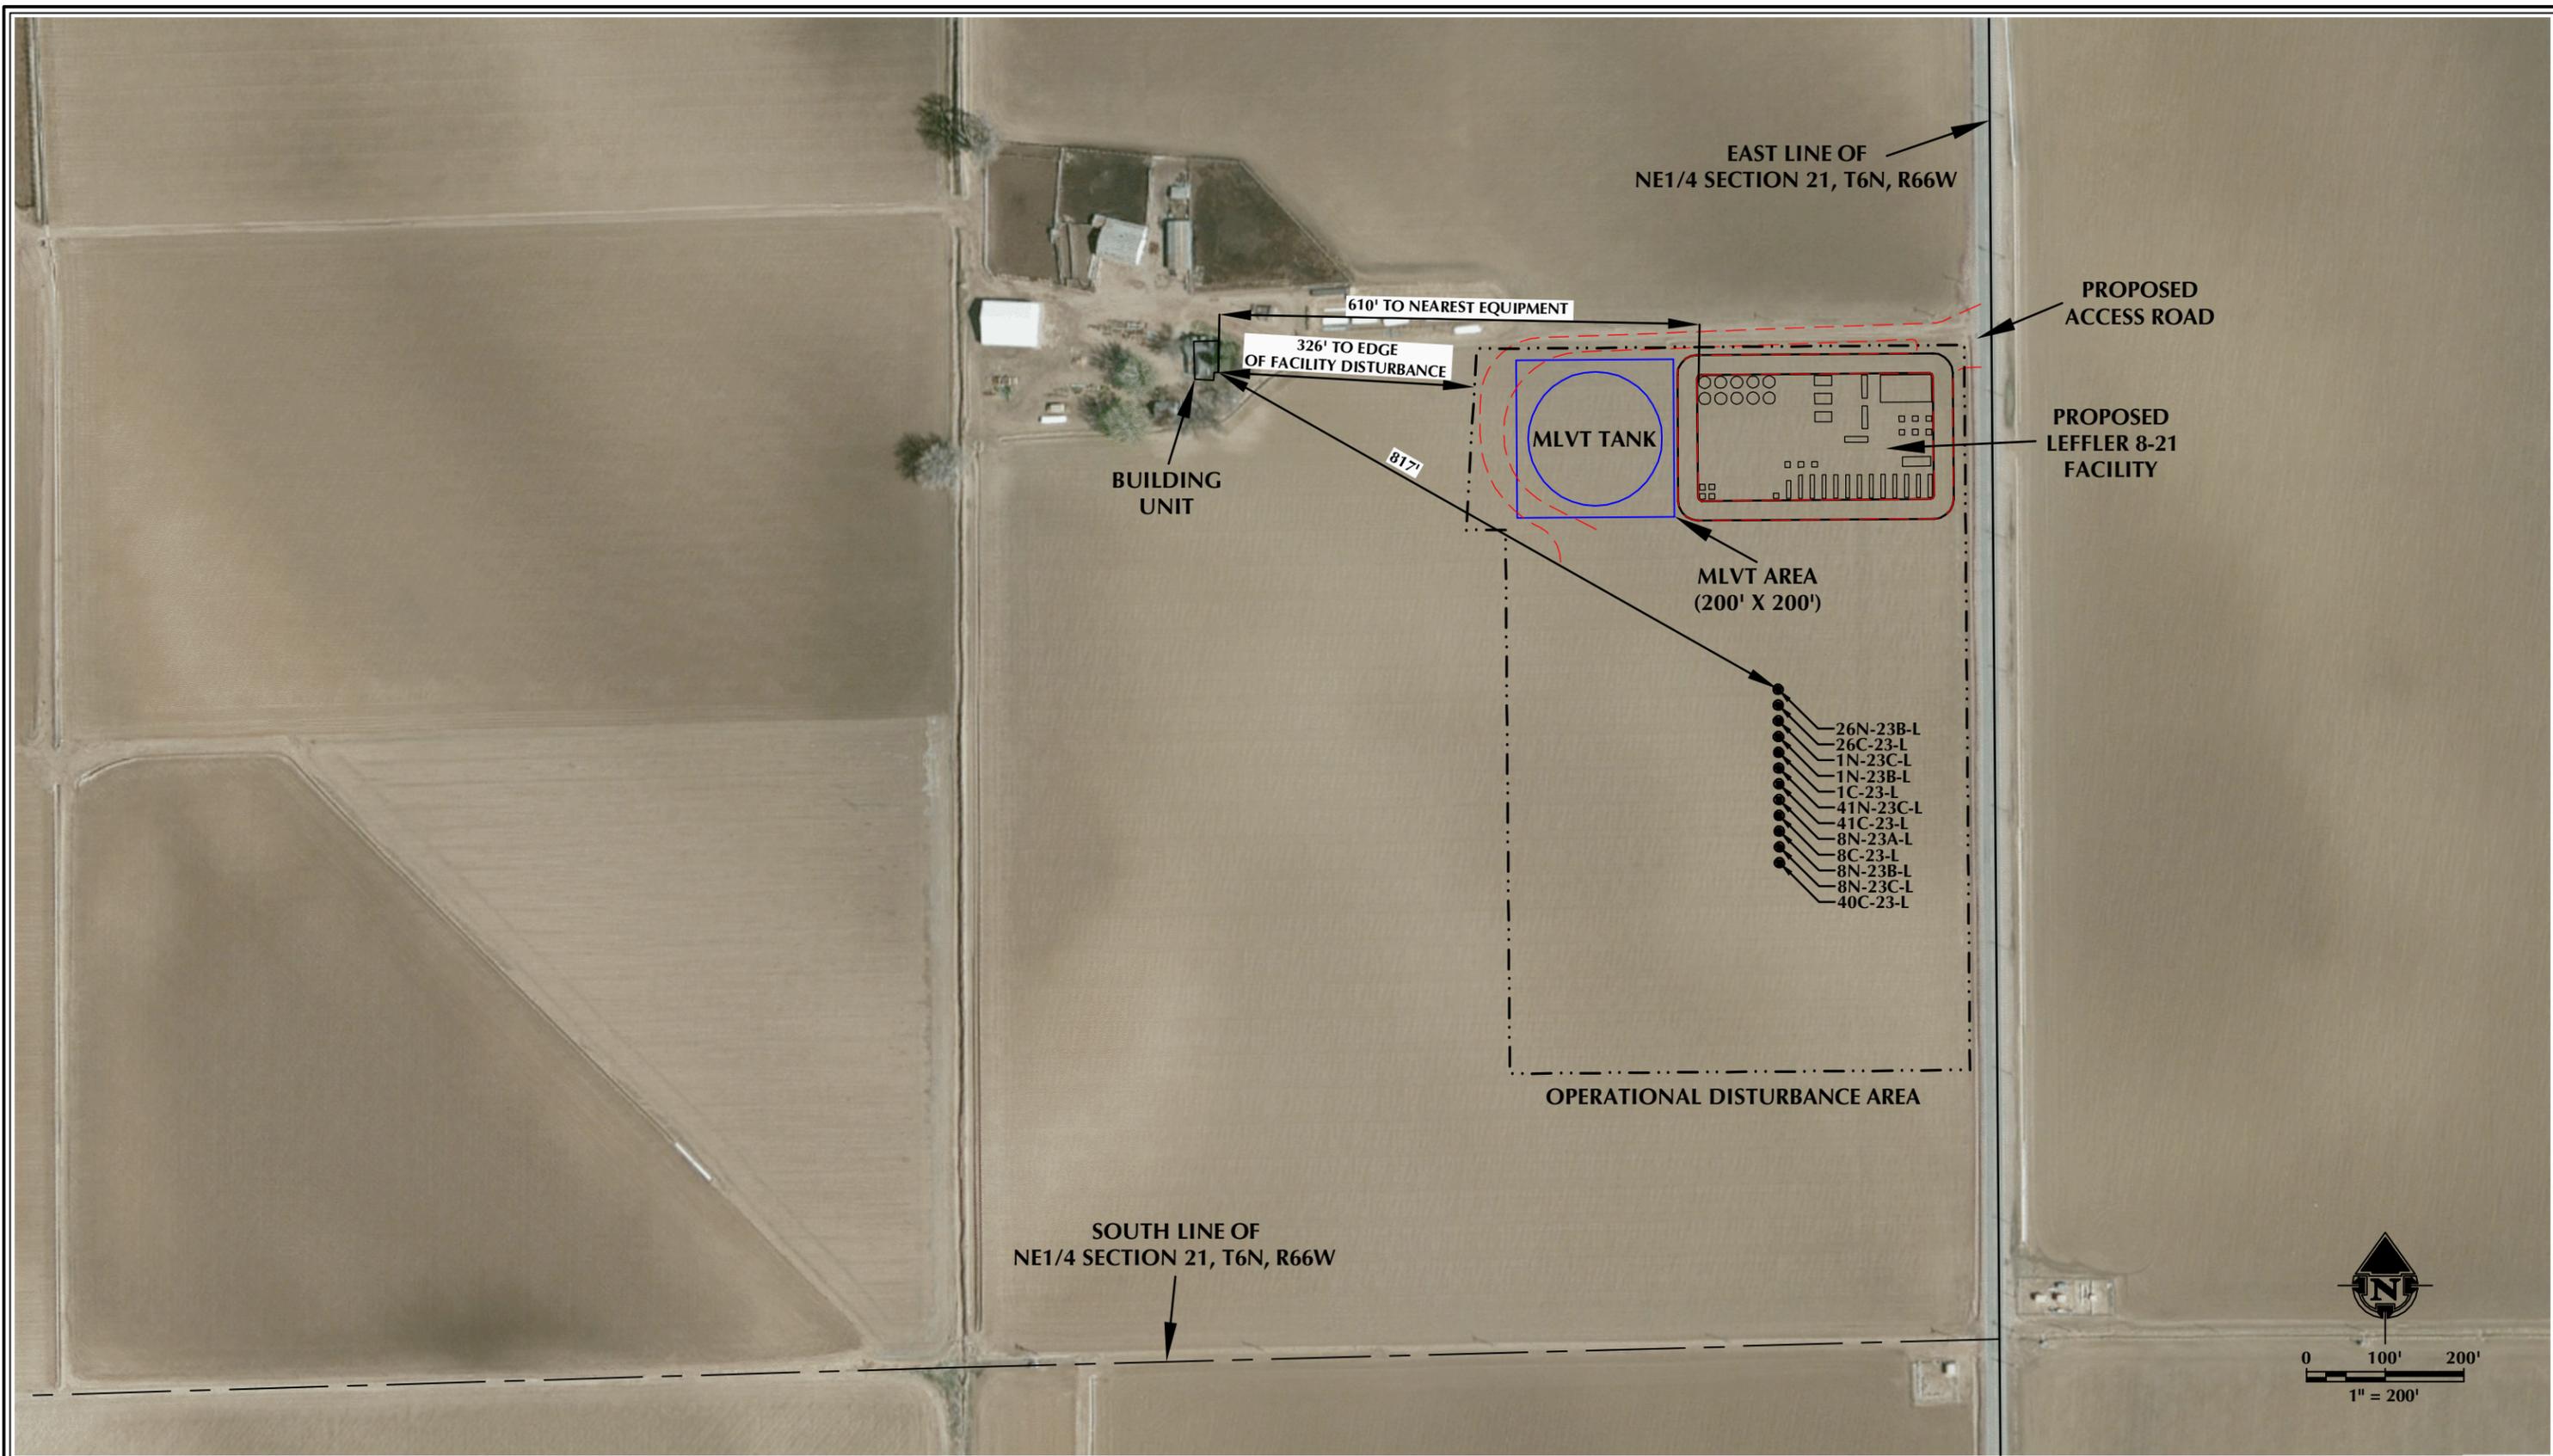

NOTES:
 1. EQUIPMENT PLACEMENT IS APPROXIMATE AND SUBJECT TO MINOR MODIFICATION DUE TO SPECIFIC CIRCUMSTANCES.

DATA SOURCES:
 - AERIAL COURTESY OF ESRI, INC.

609
CONSULTING, LLC

LOVELAND OFFICE
 1635 Foxtrail Drive, Suite 204
 Loveland, Colorado 80538
 Phone 970-776-4331



SHERIDAN OFFICE
 1095 Saberton Avenue
 Sheridan, Wyoming 82801
 Phone 307-674-0609

SYNERGY
 RESOURCES CORPORATION

1625 Broadway, Suite 300
 Denver, Colorado 80202

SCALE: 1" = 200'
 DATE SURVEYED: 11/29/16
 DATE: 1/9/17
 DRAFTER: CDJ
 REVISED:

FACILITY LOCATION DRAWING (A)
 LEFFLER 8-21
 LOCATED IN SECTION 21, T6N, R66W, 6TH P.M.
 WELD COUNTY, COLORADO

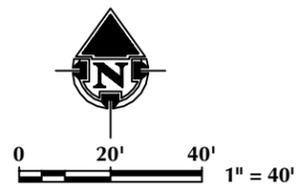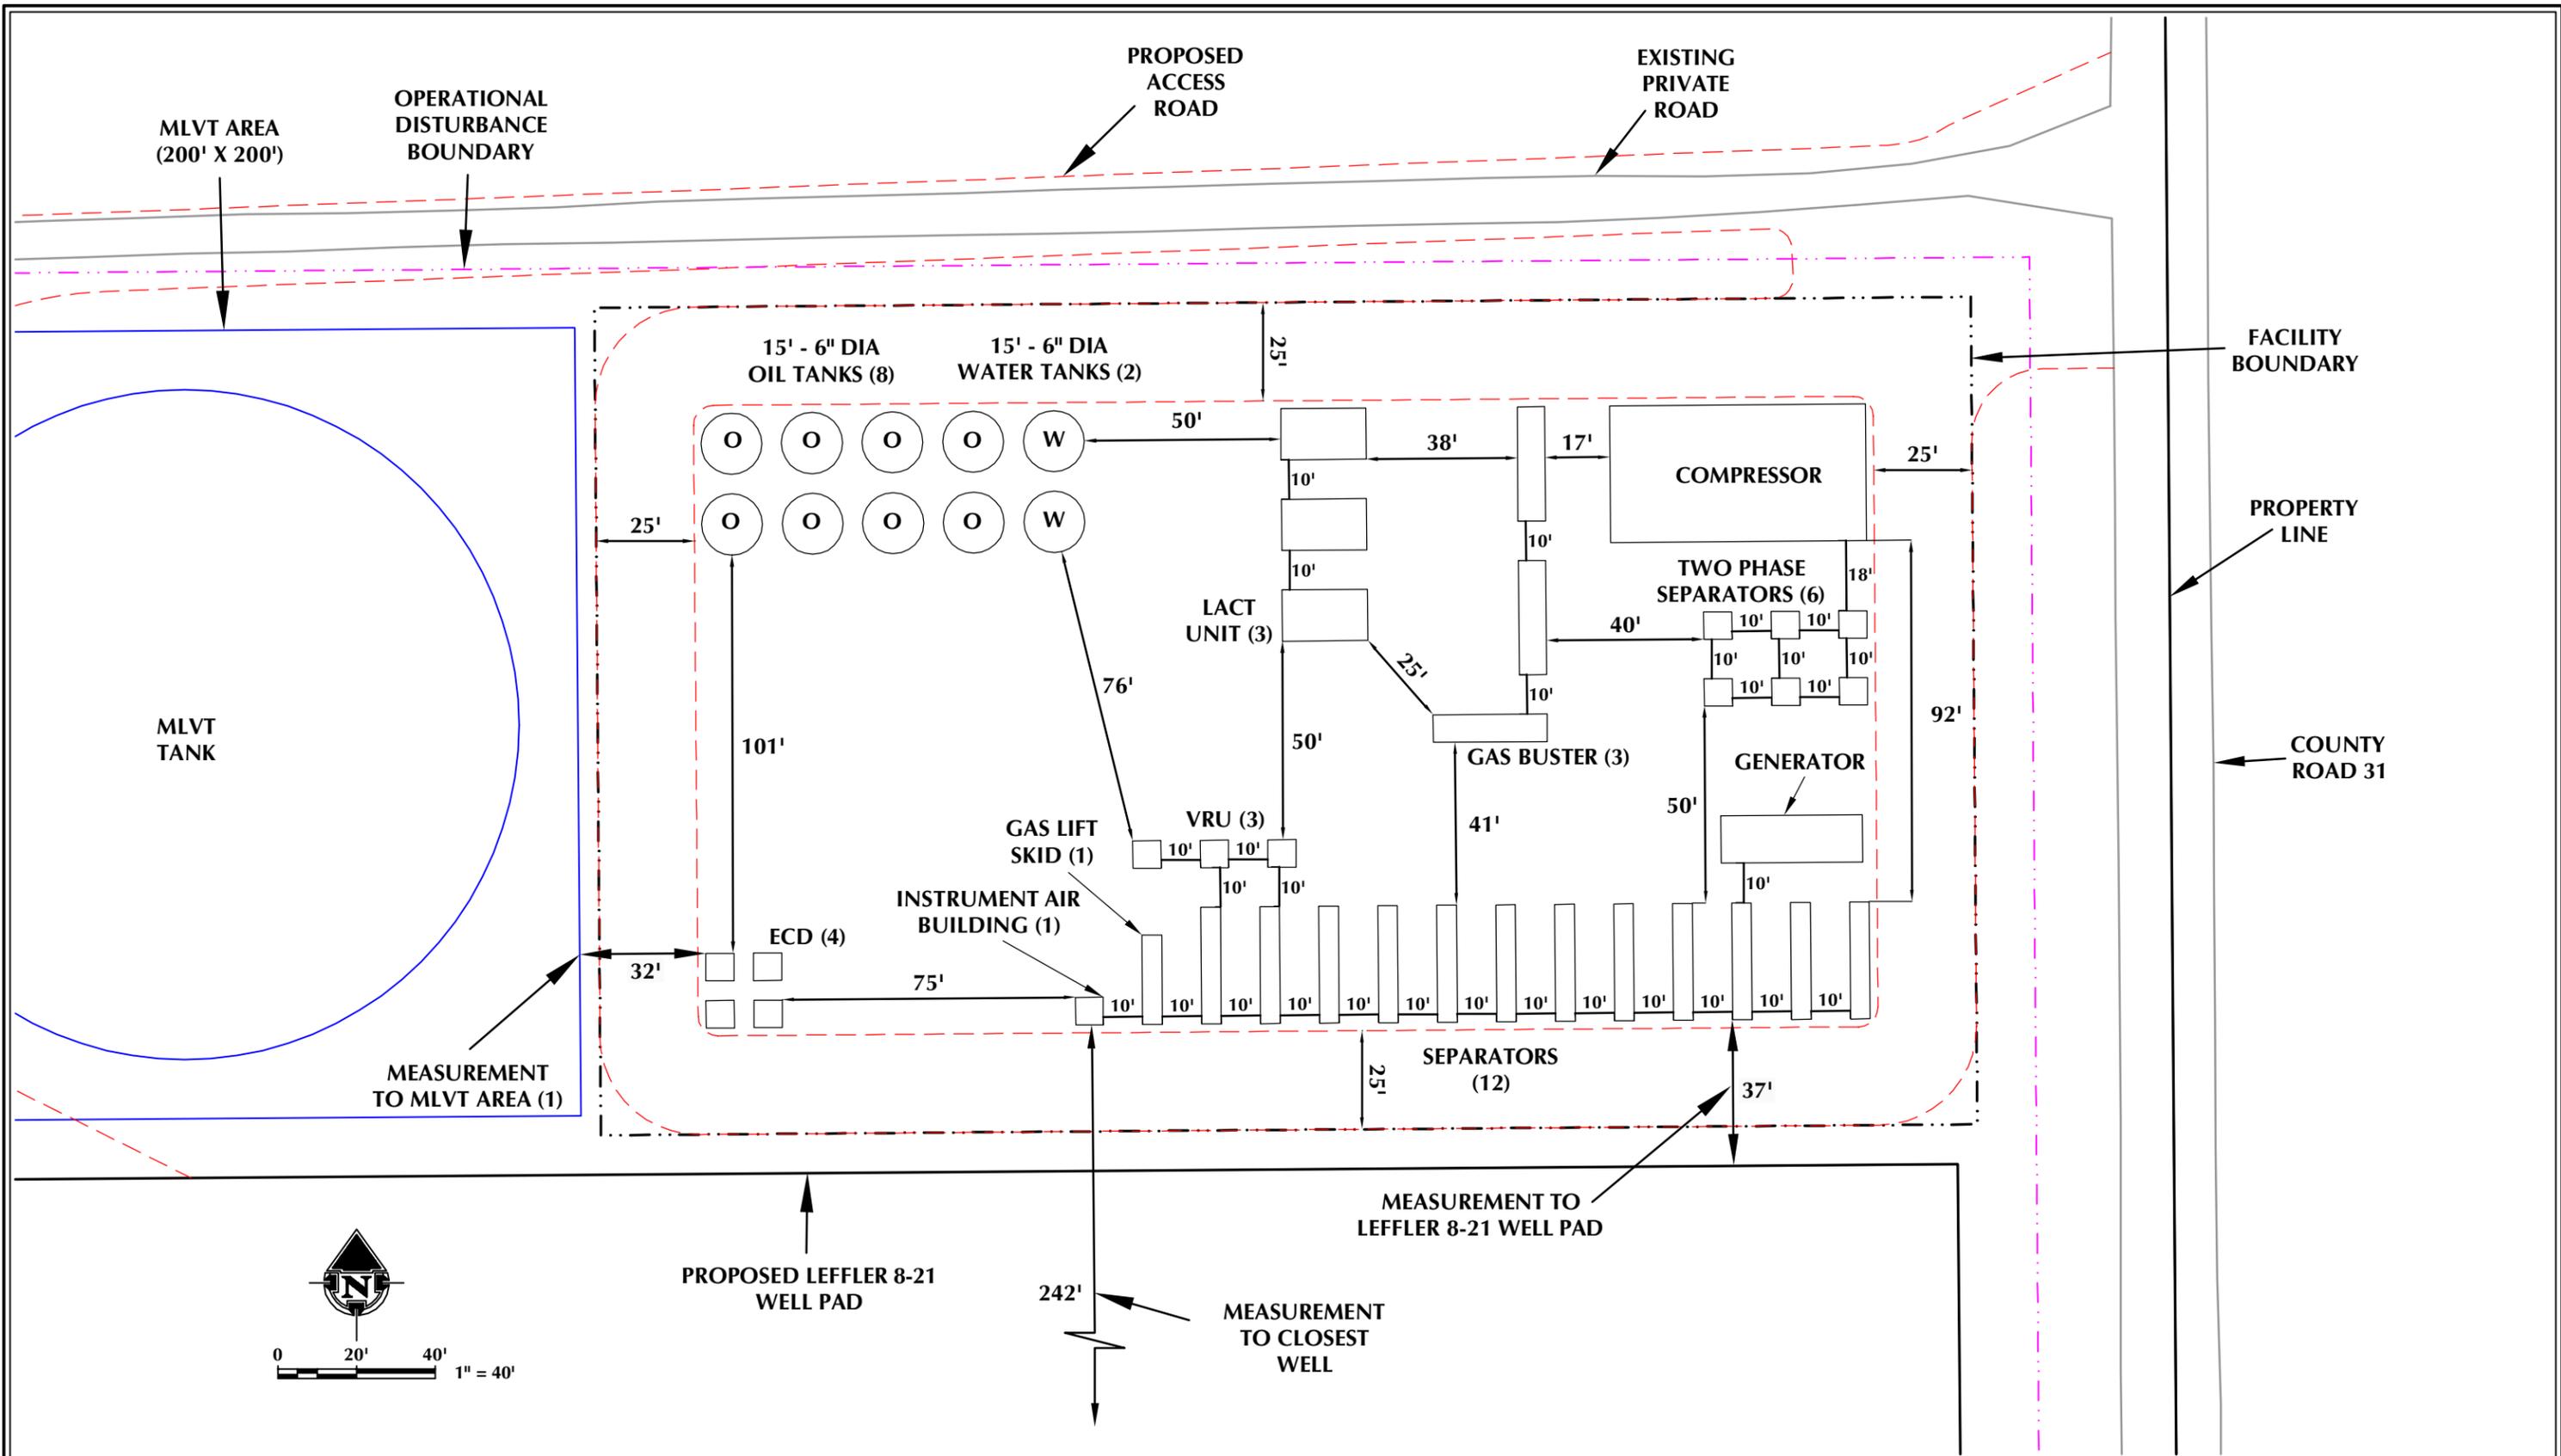

NOTES:
 1. EQUIPMENT PLACEMENT IS APPROXIMATE AND SUBJECT TO MINOR MODIFICATION DUE TO SPECIFIC CIRCUMSTANCES.

609 CONSULTING, LLC
 LOVELAND OFFICE
 1635 Foxtrail Drive, Suite 204
 Loveland, Colorado 80538
 Phone 970-776-4331
 SHERIDAN OFFICE
 1095 Saberton Avenue
 Sheridan, Wyoming 82801
 Phone 307-674-0609

SYNERGY RESOURCES CORPORATION
 1625 Broadway, Suite 300
 Denver, Colorado 80202

SCALE: 1" = 40'
 DATE SURVEYED: 11/29/16
 DATE: 1/3/16
 DRAFTER: CDJ
 REVISED:

FACILITY LOCATION DRAWING (B)
 LEFFLER 8-21
 LOCATED IN SECTION 21, T6N, R66W, 6TH P.M.
 WELD COUNTY, COLORADO

K:\SYNERGY RESOURCES\2016_120_LEFFLER_T6N_R66W_21\DWG\LEFFLER.dwg, 1/17/2017 10:06:01 AM, stover

FACILITY LOCATION DRAWING (C)
LEFFLER 8-21
PRODUCTION FACILITY & MISC. EQUIPMENT

# MLVTs	1
# VRUs	3
# Compressors	1
# LACT Units	3
# Combustors	4
# Gas Busters	3
# Treaters	0
# Oil Tanks	8
# Water Tanks	2
# Generators	1
# Meter Runs	2
# Single Separators	12
# Bulk Separators	0
# Two Phase Separators	6
# Automation	1
# Instrument Buildings	1 Instrument Air
# Gas Lift Skids	1
# Pump Jack Units	0

* No existing facility equipment within disturbance area *

WELLS

Proposed:

LEFFLER 26N-23B-L, LEFFLER 26C-23-L, LEFFLER 1N-23C-L,
 LEFFLER 1N-23B-L, LEFFLER 1C-23-L, LEFFLER 41N-23C-L,
 LEFFLER 41C-23-L, LEFFLER 8N-23A-L, LEFFLER 8C-23-L,
 LEFFLER 8N-23B-L, LEFFLER 8N-23C-L & LEFFLER 40C-23-L

* No existing wells within disturbance area *