

DALEY LAND SURVEYING, INC. PARKER, CO. 80134 303 953 9841


MULTI WELL PLAN

MOTU WEST WELL PAD

SECTION: 28

TOWNSHIP: 12N

RANGE: 65W

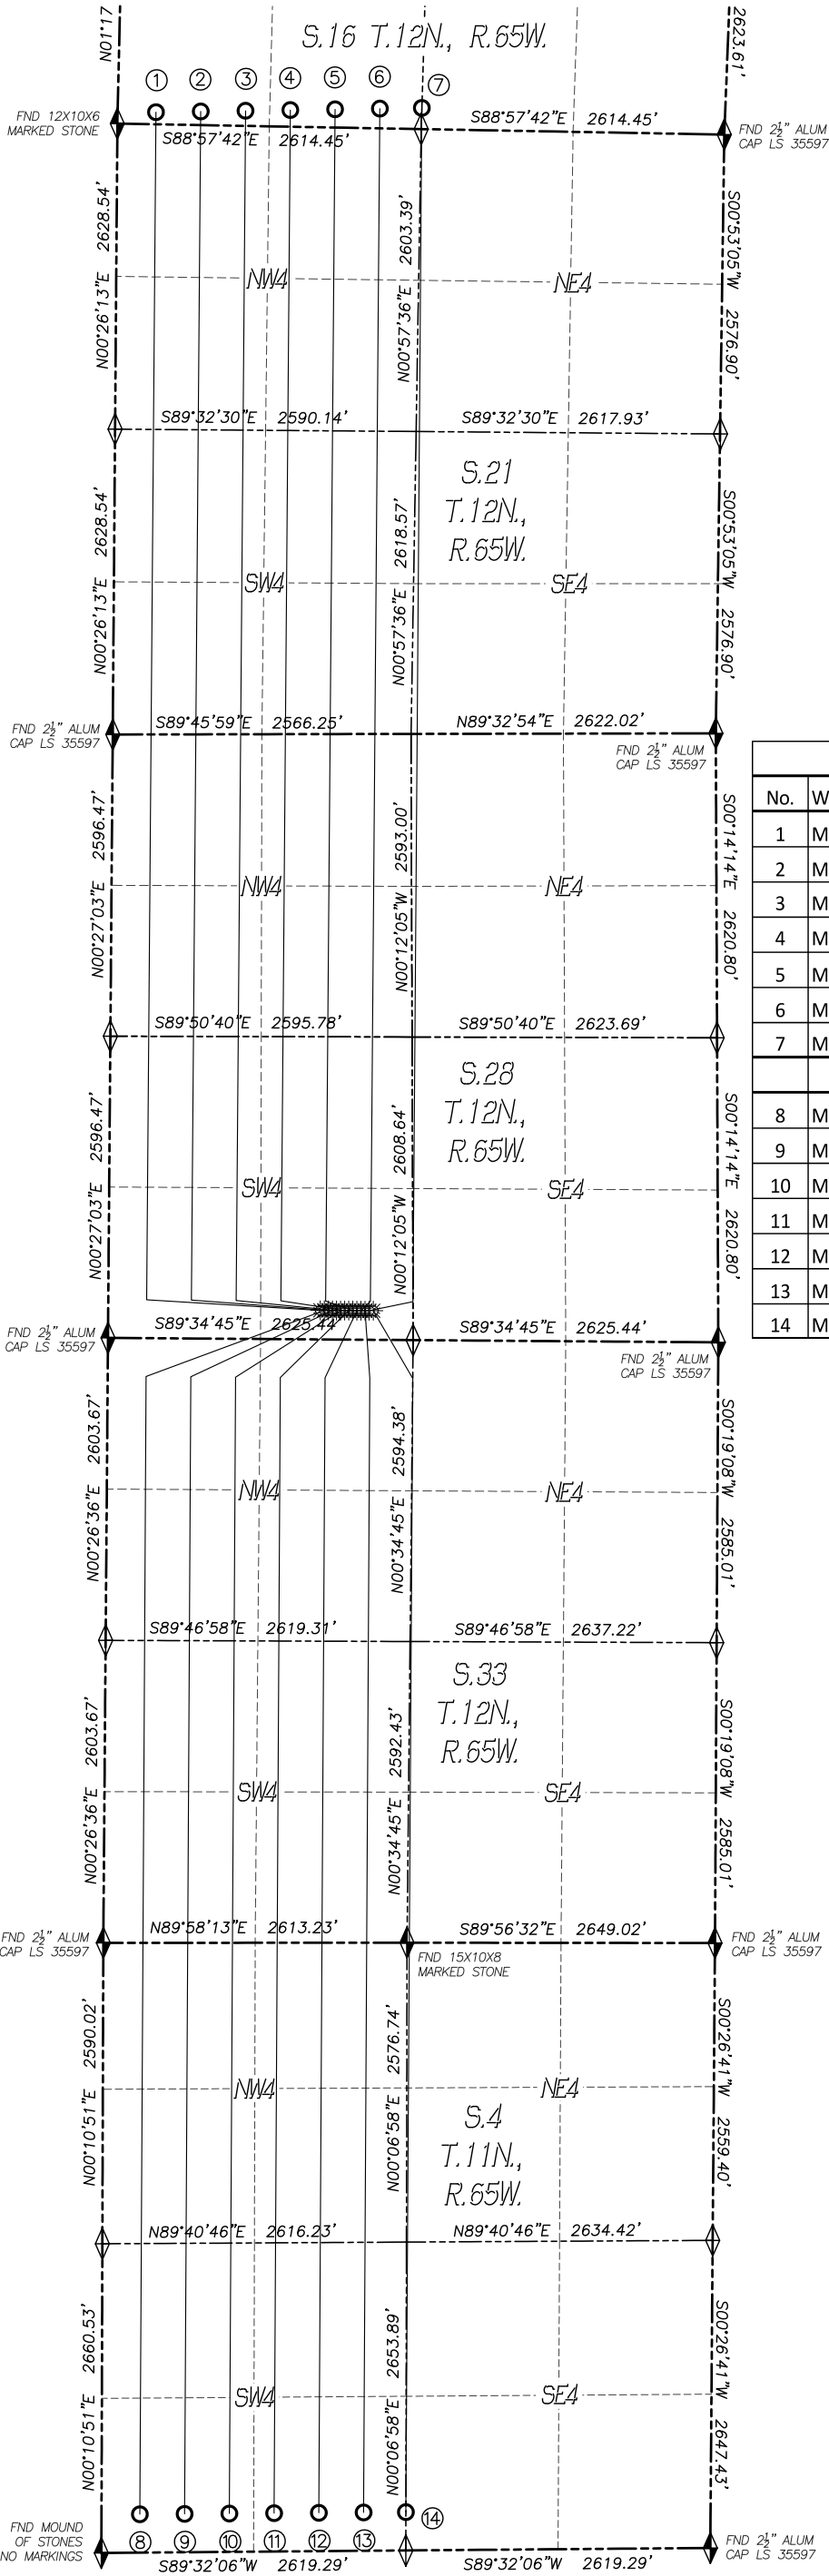

Bottom Hole Location						
No.	Well Name	Latitude	Longitude	Footage		BH Location STR
1	Motu West 2821-1NH	N41.00004°	W104.67476°	104' FSL	330' FWL	16-12N-65W
2	Motu West 2821-2CH	N41.00006°	W104.67337°	117' FSL	715' FWL	16-12N-65W
3	Motu West 2821-3NH	N41.00008°	W104.67197°	131' FSL	1100' FWL	16-12N-65W
4	Motu West 2821-4CH	N41.00009°	W104.67057°	144' FSL	1485' FWL	16-12N-65W
5	Motu West 2821-5NH	N41.00011°	W104.66918°	157' FSL	1870' FWL	16-12N-65W
6	Motu West 2821-6CH	N41.00013°	W104.66778°	170' FSL	2255' FWL	16-12N-65W
7	Motu West 2821-7NH	N41.00014°	W104.66648°	182' FSL	2609' FEL	16-12N-65W
8	Motu West 3304-1NH	N40.94332°	W104.67528°	330' FSL	330' FWL	4-11N-65W
9	Motu West 3304-2CH	N40.94333°	W104.67389°	330' FSL	715' FWL	4-11N-65W
10	Motu West 3304-3NH	N40.94333°	W104.67249°	330' FSL	1100' FWL	4-11N-65W
11	Motu West 3304-4CH	N40.94334°	W104.67110°	330' FSL	1485' FWL	4-11N-65W
12	Motu West 3304-5NH	N40.94335°	W104.66971°	330' FSL	1870' FWL	4-11N-65W
13	Motu West 3304-6CH	N40.94336°	W104.66831°	330' FSL	2255' FWL	4-11N-65W
14	Motu West 3304-7NH	N40.94337°	W104.66700°	330' FSL	2619' FWL	4-11N-65W

- LEGEND
- FOUND MONUMENT AS DESCRIBED
 - PROPOSED WELL
 - EXISTING WELL
 - BOTTOM HOLE
 - ABANDONED WELL
 - CALCULATED POSITION

