

OIL AND GAS OPERATIONS PLAN - ADMINISTRATIVE USE BY SPECIAL REVIEW











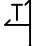




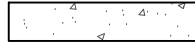


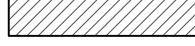

PC 1S-66-2928 PAD

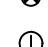
## HRM Resources II, LLC. Oil and Gas Facilities

Located in Part of the N1/2SW1/4 Of S.29, T.1S., R.66W. of the 6th P.M.,  
County Of Adams, State Of Colorado

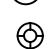
COGCC PERMIT NO.: \_\_\_\_\_

### LEGEND

- |   |  |
|---|--|
| — — — — —   | SECTION LINE                                       |
| — — — — —   | SECTION LINE FRACTIONAL                            |
| - - - - -   | EXISTING CONTOUR                                   |
| - - - - - 4700 - - - - -  | EXISTING CONTOUR INDEX                             |
| - - - - -   | PROPOSED CONTOUR                                   |
| - - - - - 4700 - - - - -  | PROPOSED CONTOUR INDEX                             |
| — — — — — OHU — — — — —   | OVERHEAD UTILITY                                   |
| — — — — — X — — — — — X — — — — —   | FENCE  |
| — — — — — . . . — — — — — . . . — — — — —   | DITCH  |
|      | CONCRETE   |
|      | ASPHALT  |
|      | GRAVEL/DIRT DRIVEWAY                               |
|      | BUILDING   |
|  NGS | NGS BENCHMARK                                      |
|      | AIR VALVE  |
|     | WATER MANHOLE                                      |
|    | WATER VALVE  |
|    | MONITORING WELL                                    |
|    | IRRIGATION MANHOLE                                 |
|    | TELEPHONE PEDESTAL                                 |
|    | TELEPHONE MARKER                                   |
|    | ELECTRIC PEDESTAL                                  |
|    | ELECTRIC METER                                     |
|    | POWER POLE   |
|    | STEEL POST/VERTICAL CMP WITH COVER                 |
|    | PROPOSED WELL HEAD                                 |
|    | EXISTING PRODUCING WELL HEAD                       |
|    | PLUGGED & ABANDONED WELL<br>(PER COGCC SCOUT CARD) |
|    | WATER WELL (PER COGCC GIS)                         |

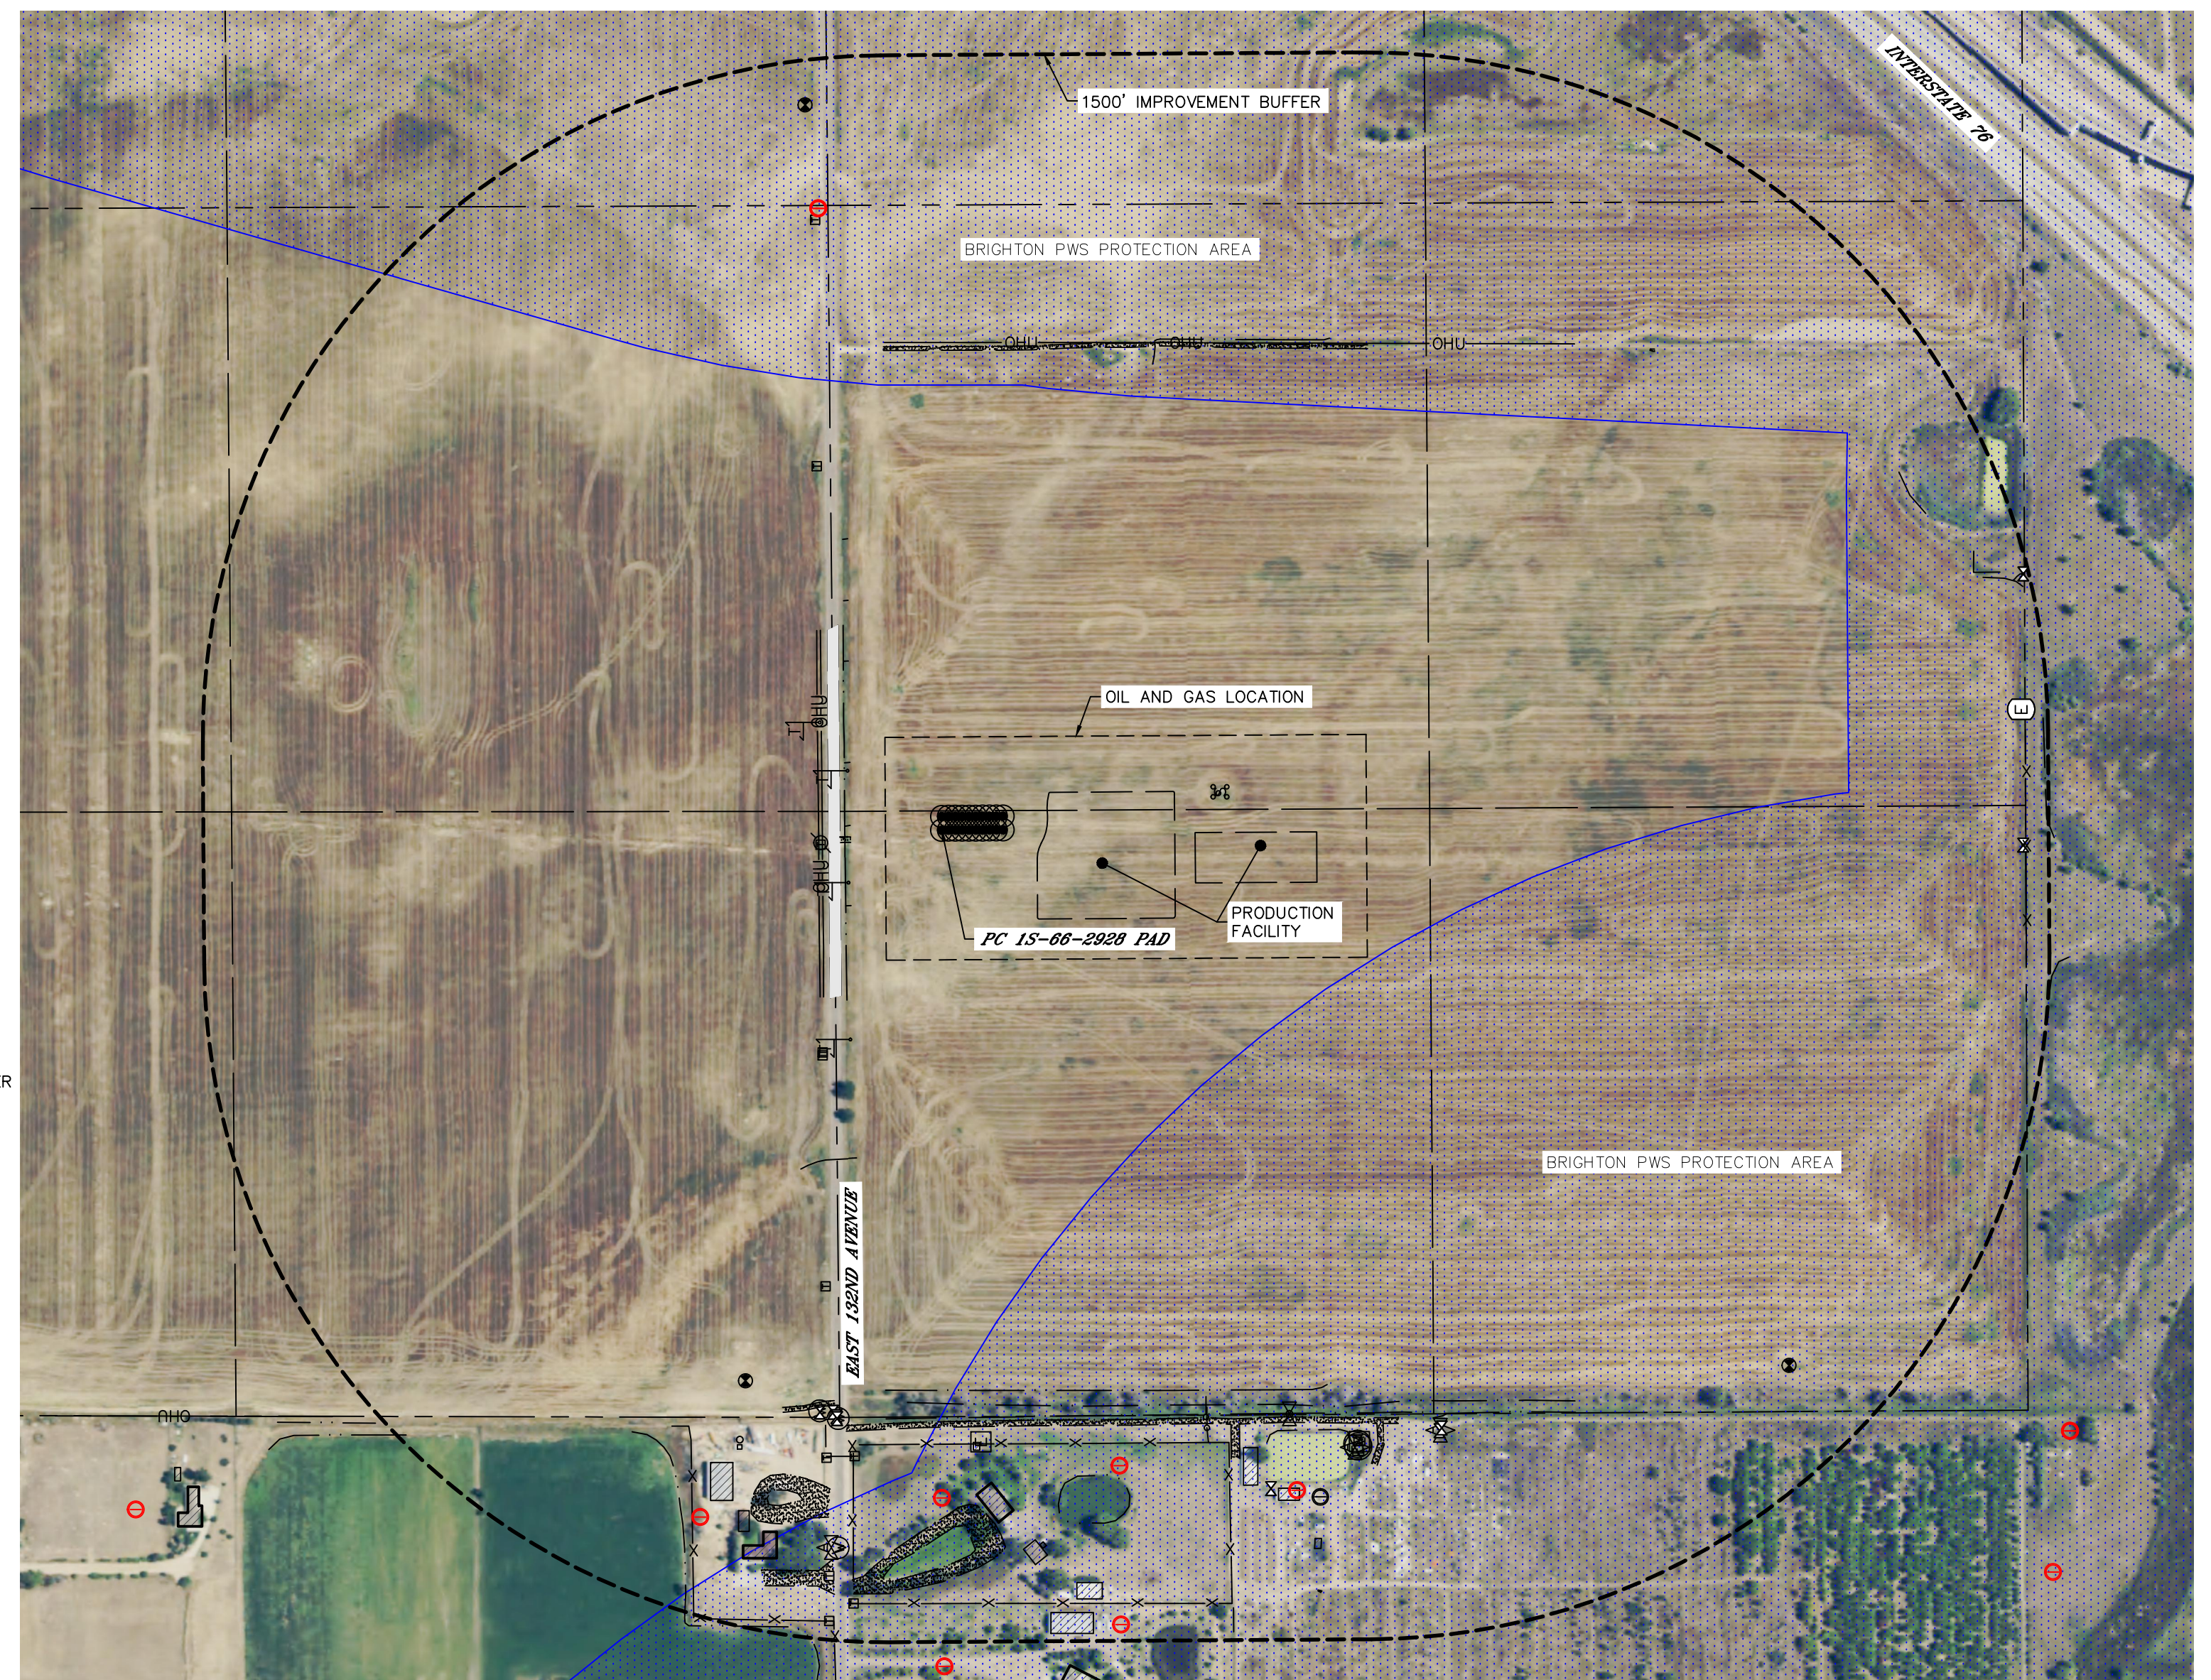

SHEET SIZE: 18" X 24"

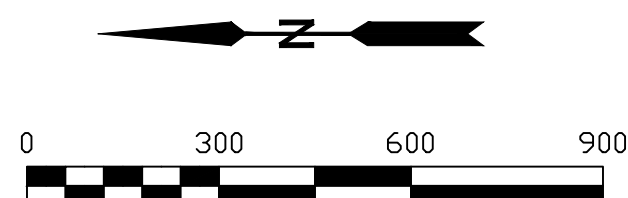

Lat40°, Inc.  
Professional Land Surveyors  
6250 W. 10th Street, Unit 2  
Greeley, CO 80634  
O: 970-515-5294

DATE: 2/21/2017	FILE NAME: 2016052USR29.dwg	DRAWN BY: SLR	CHECKED BY: BTB	SCALE: AS SHOWN	PROJECT #: 2016052
REVISIONS:	DATE:	<p style="text-align: center;">IMPACT AREA MAP DETAIL</p> <p style="text-align: center;">FOR</p> <p style="text-align: center;">HRM RESOURCES II LLC</p> <p style="text-align: center;">410 17TH ST. STE 1100</p> <p style="text-align: center;">DENVER, COLORADO 80202</p>			<div style="font-size: 48pt; text-align: center;">3</div> <p style="text-align: center;">SHEET 3 OF 5</p>