


PROPOSED WELLBORE SCHEMATIC

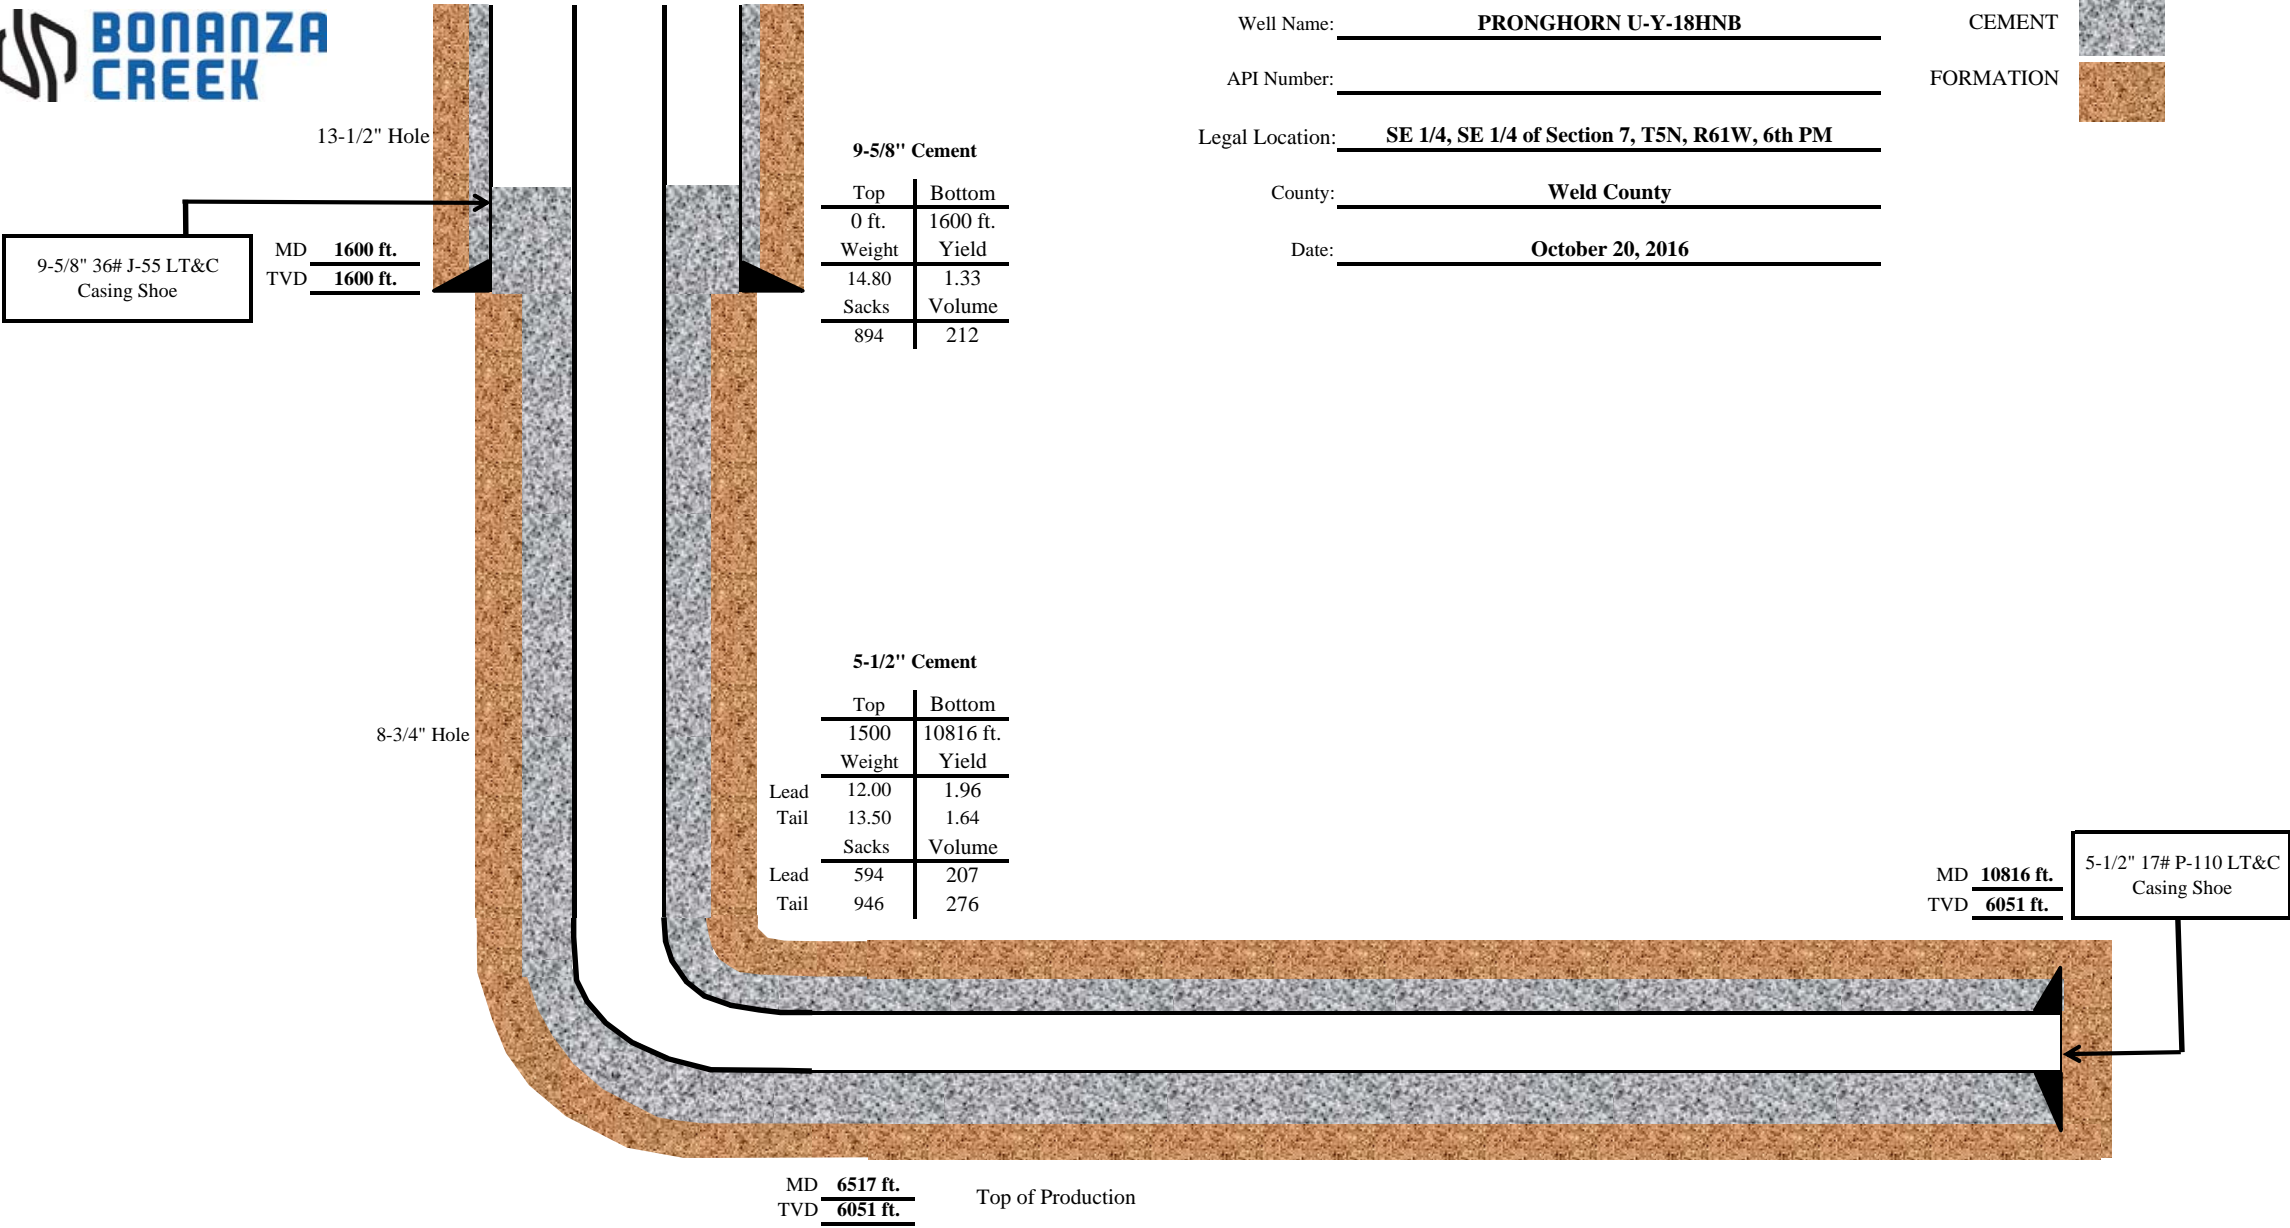

Well Name: PRONGHORN U-Y-18HNB

API Number: _____

Legal Location: SE 1/4, SE 1/4 of Section 7, T5N, R61W, 6th PM

County: Weld County

Date: October 20, 2016