


SE 1/4

CLARENCE W. TIETMEYER
FAMILY TRUST
& VONDA JEAN
TIETMEYER

1/16 Section Line

Section 29
Section 28

500' Offset
from Edge of
Disturbance

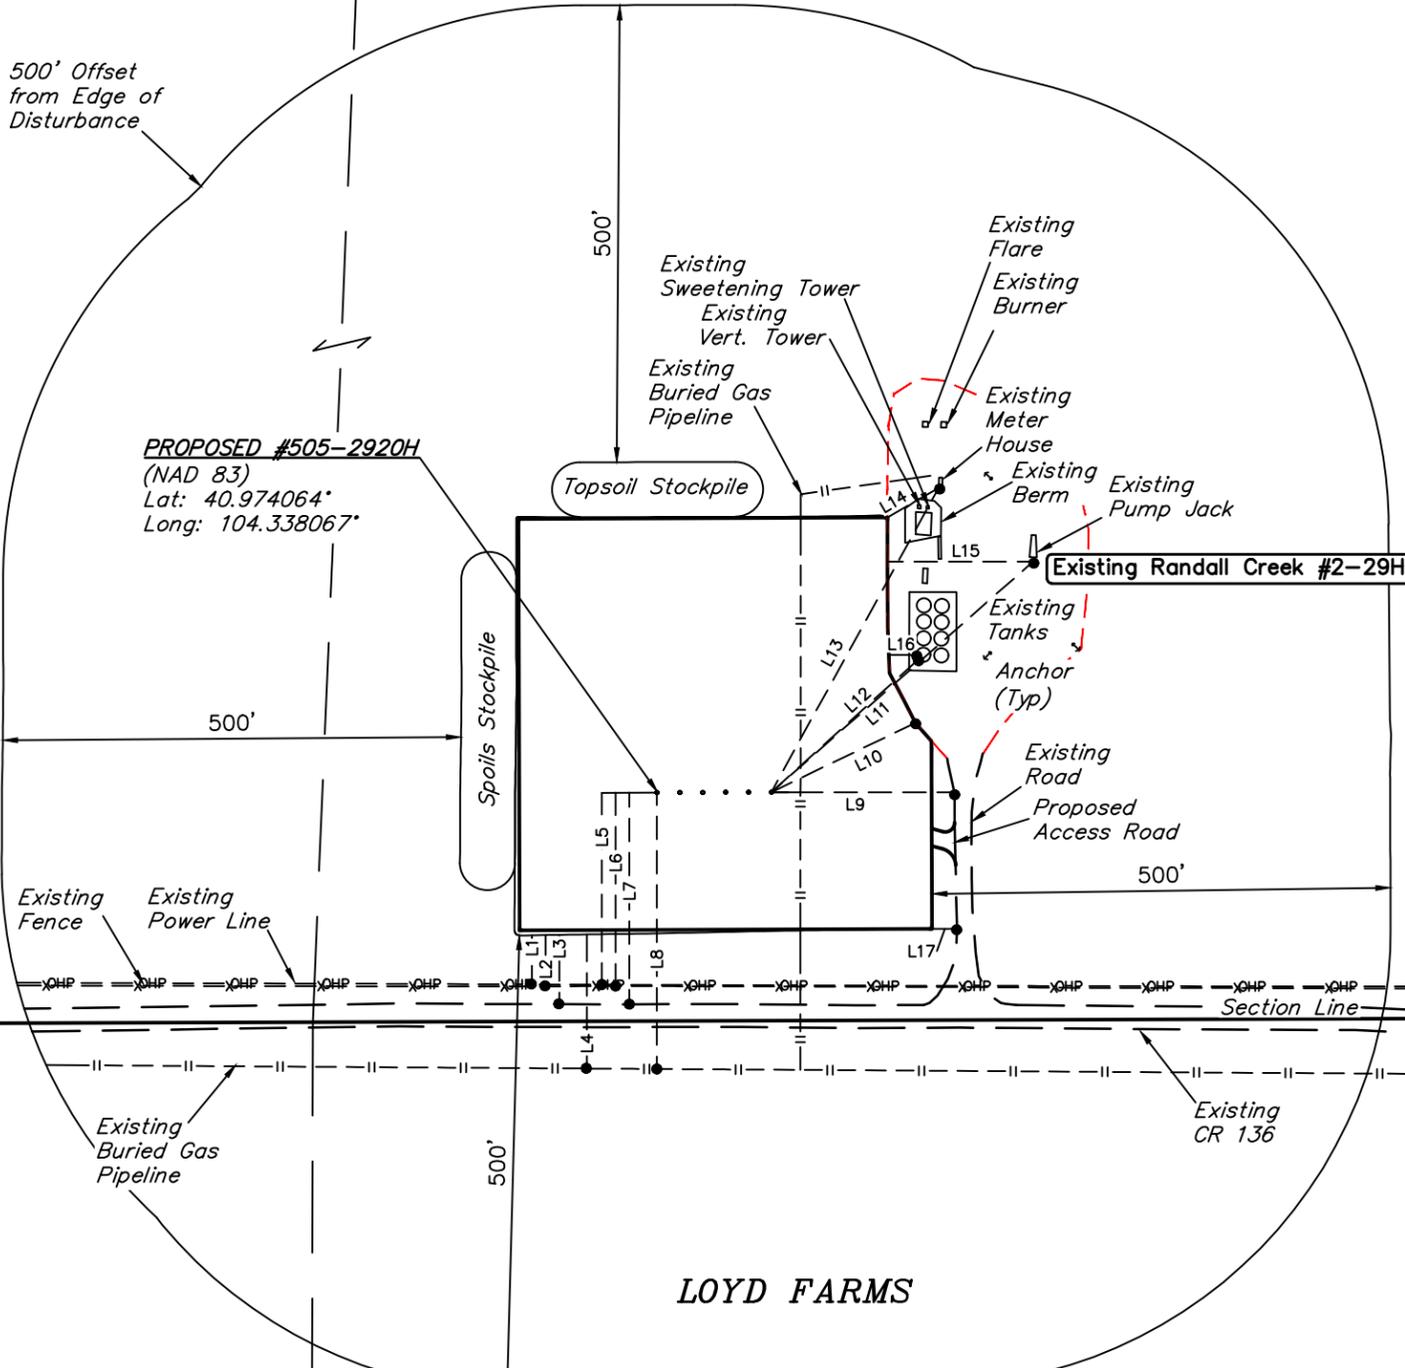

PROPOSED #505-2920H
(NAD 83)
Lat: 40.974064°
Long: 104.338067°

Section 29

Section 32

2010 Alum. Cap.
In Center of Road

LOYD FARMS

NE 1/4

LINE TABLE			LINE TABLE		
LINE	DIRECTION	LENGTH	LINE	DIRECTION	LENGTH
L1	SOUTH	54'	L11	EAST	381'
L2	SOUTH	56'	L12	N48°E	216'
L3	SOUTH	76'	L13	N29°E	380'
L4	SOUTH	147'	L14	N60°E	65'
L5	SOUTH	210'	L15	N90°E	159'
L6	SOUTH	212'	L16	N90°E	30'
L7	SOUTH	231'	L17	EAST	27'
L8	SOUTH	302'			
L9	SOUTH	200'			
L10	N64°E	175'			

REV: 2 02-17-17 M.D. (ADD WELLS, COMPANY NAME, PAD & WELL CHANGES)



PLANT COMMUNITY	
<input checked="" type="checkbox"/>	DISTURBED GRASSLAND
<input type="checkbox"/>	NATIVE GRASSLAND
<input type="checkbox"/>	SHRUB LAND
<input type="checkbox"/>	PLAINS RIPARIAN
<input type="checkbox"/>	MOUNTAIN RIPARIAN
<input type="checkbox"/>	FOREST LAND
<input type="checkbox"/>	WETLANDS AQUATIC
<input type="checkbox"/>	ALPINE
<input type="checkbox"/>	OTHER (Describe):

CURRENT LAND USE					
CROP LAND:	<input type="checkbox"/> IRRIGATED	<input checked="" type="checkbox"/> DRY LAND	<input type="checkbox"/> IMPROVED PASTURE	<input type="checkbox"/> HAY MEADOW	<input type="checkbox"/> CRP
NON-CROP LAND:	<input type="checkbox"/> RANGELAND	<input type="checkbox"/> TIMBER	<input type="checkbox"/> RECREATIONAL	<input type="checkbox"/> OTHER (Describe)	
SUBDIVIDED:	<input type="checkbox"/> INDUSTRIAL	<input type="checkbox"/> COMMERCIAL	<input type="checkbox"/> RESIDENTIAL		

FUTURE LAND USE					
CROP LAND:	<input type="checkbox"/> IRRIGATED	<input checked="" type="checkbox"/> DRY LAND	<input type="checkbox"/> IMPROVED PASTURE	<input type="checkbox"/> HAY MEADOW	<input type="checkbox"/> CRP
NON-CROP LAND:	<input type="checkbox"/> RANGELAND	<input type="checkbox"/> TIMBER	<input type="checkbox"/> RECREATIONAL	<input type="checkbox"/> OTHER (Describe)	
SUBDIVIDED:	<input type="checkbox"/> INDUSTRIAL	<input type="checkbox"/> COMMERCIAL	<input type="checkbox"/> RESIDENTIAL		

FIFTH CREEK ENERGY COMPANY, LLC

RANDALL CREEK 29 SESE
SE 1/4 SE 1/4, SECTION 29, T12N, R62W, 6th P.M.
WELD COUNTY, COLORADO

SURVEYED BY	GREG WEIMER, J.S.	02-10-17	SCALE
DRAWN BY	T.T.	01-13-15	1" = 200'

LOCATION DRAWING FIGURE #4



UELS, LLC
Corporate Office * 85 South 200 East
Vernal, UT 84078 * (435) 789-1017