



- LEGEND:
- = 90° SYMBOL
  - = PROPOSED WELLHEAD.
  - = HEEL.
  - = TARGET BOTTOM HOLE.
  - = SECTION CORNERS LOCATED. (NAD 83)

T11N, R63W, 6th P.M.

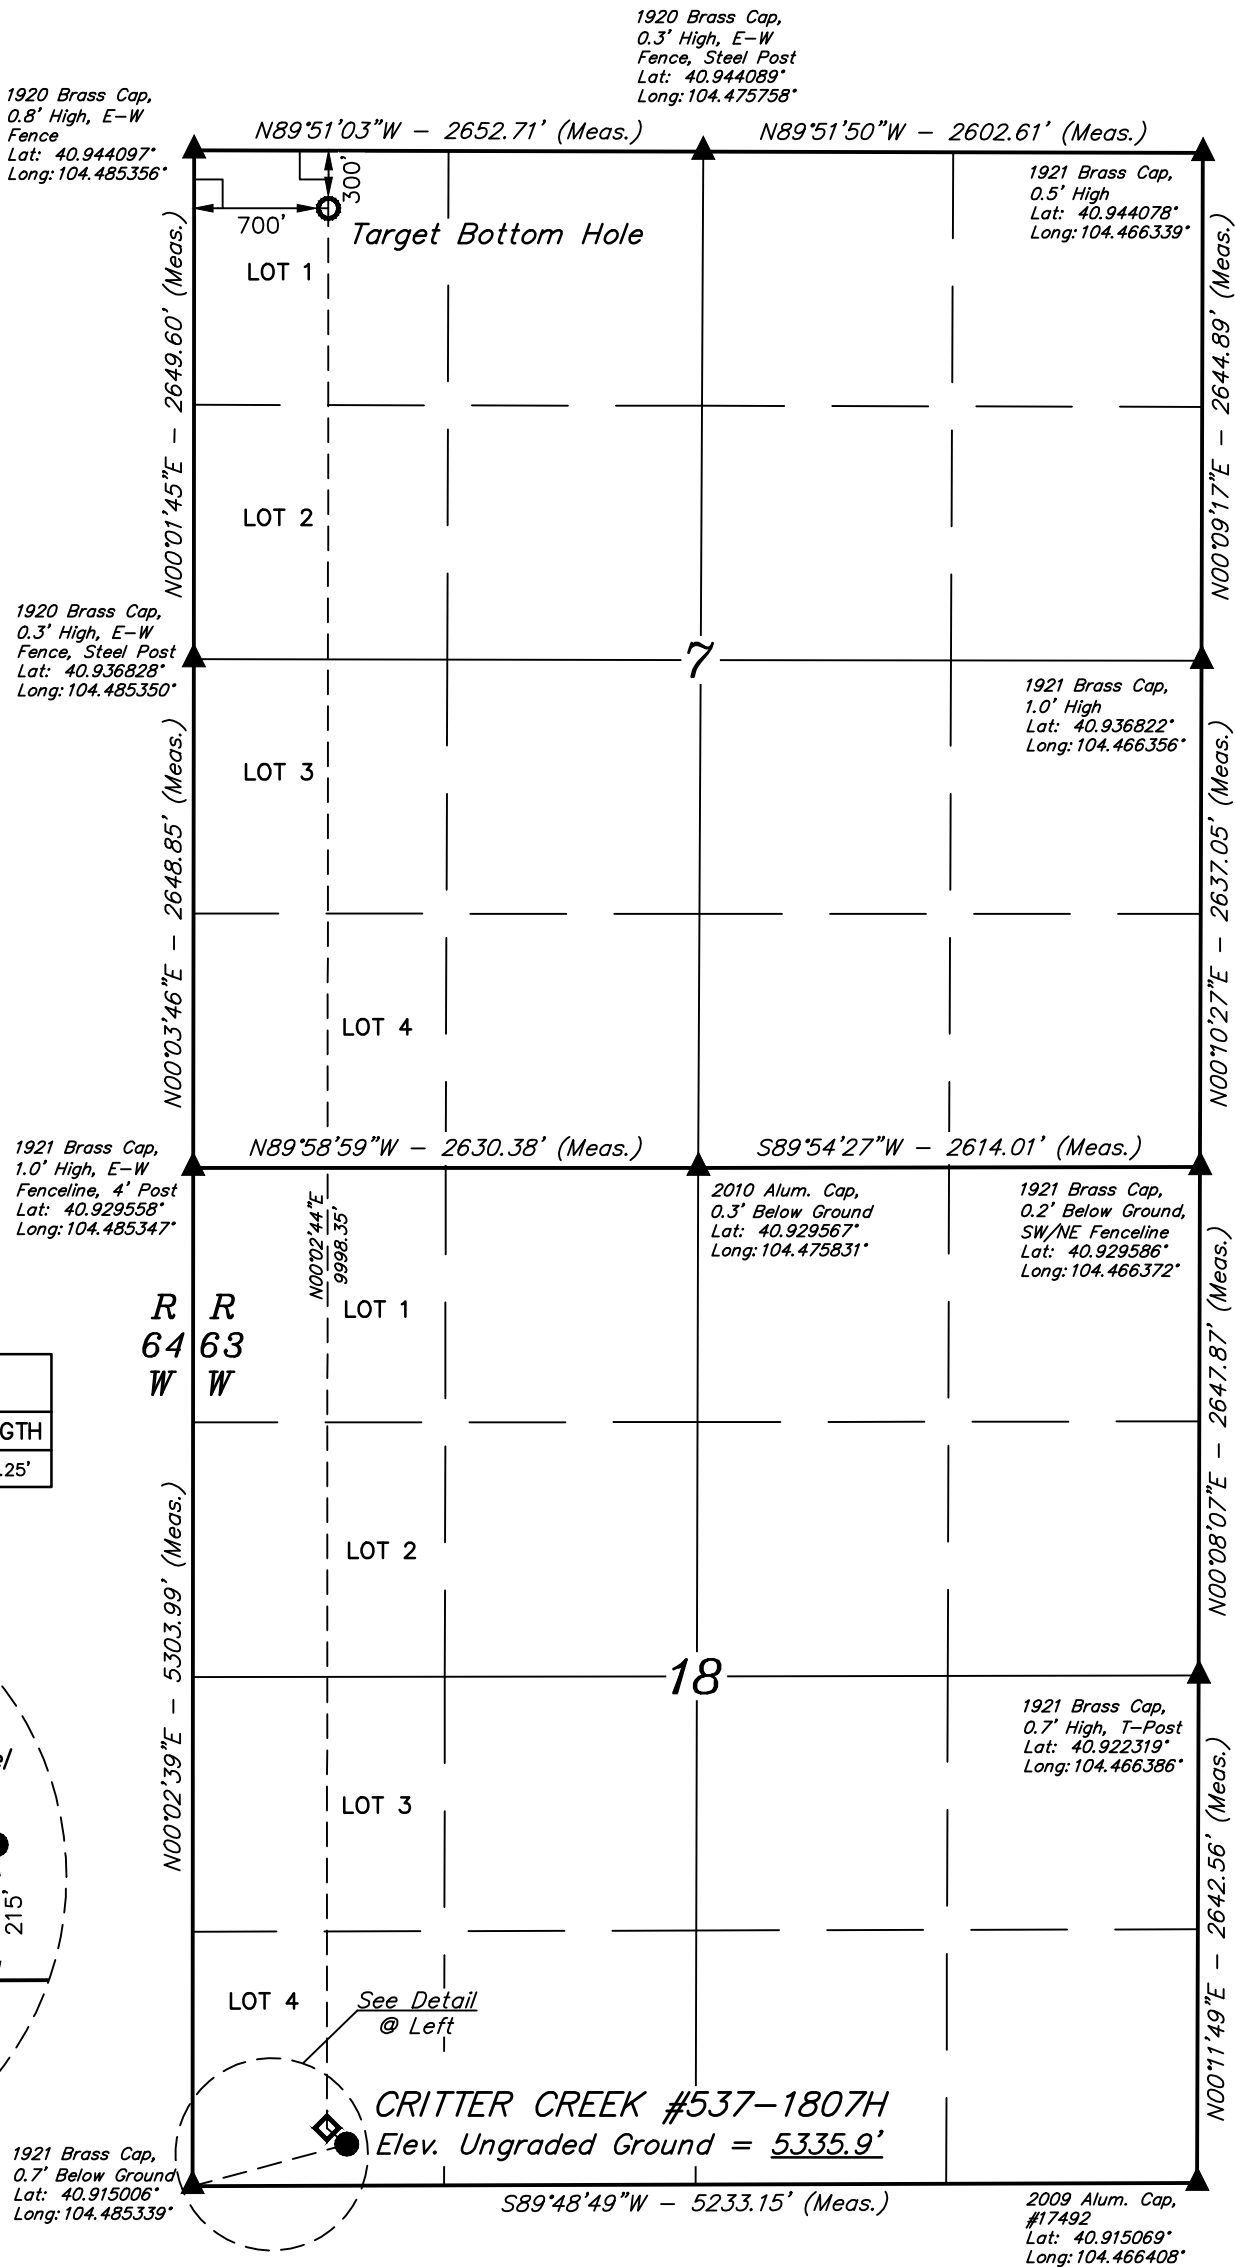

| LINE TABLE |             |         |
|------------|-------------|---------|
| LINE       | DIRECTION   | LENGTH  |
| L1         | N50°37'02"W | 133.25' |

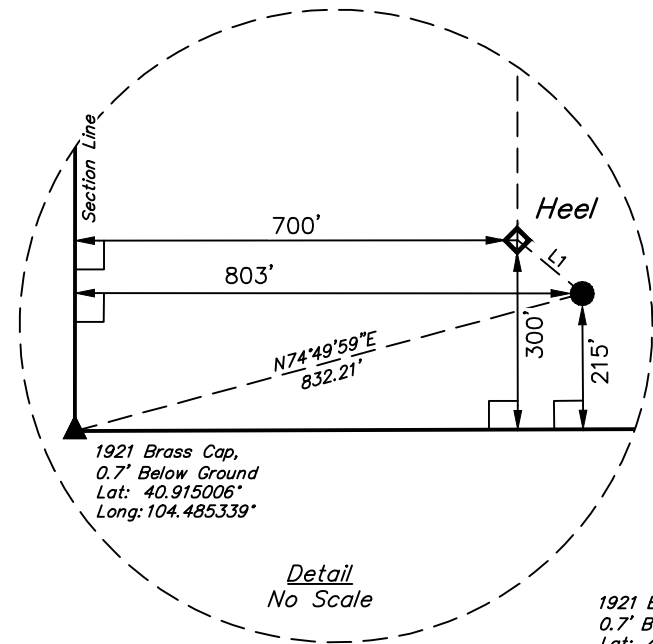

| NAD 83 (SURFACE LOCATION)              | NAD 83 (HEEL)                          | NAD 83 (TARGET BOTTOM HOLE)            |
|--|--|--|
| LATITUDE = 40°54'56.18" (40.915606)    | LATITUDE = 40°54'57.01" (40.915836)    | LATITUDE = 40°56'35.78" (40.943272)    |
| LONGITUDE = 104°28'56.76" (104.482433) | LONGITUDE = 104°28'58.10" (104.482806) | LONGITUDE = 104°28'58.16" (104.482822) |
| NAD 27 (SURFACE LOCATION)              | NAD 27 (HEEL)                          | NAD 27 (TARGET BOTTOM HOLE)            |
| LATITUDE = 40°54'56.24" (40.915622)    | LATITUDE = 40°54'57.08" (40.915856)    | LATITUDE = 40°56'35.84" (40.943289)    |
| LONGITUDE = 104°28'54.91" (104.481919) | LONGITUDE = 104°28'56.25" (104.482292) | LONGITUDE = 104°28'56.31" (104.482308) |
| STATE PLANE NAD 83 (CO. NORTH)         | STATE PLANE NAD 83 (CO. NORTH)         | STATE PLANE NAD 83 (CO. NORTH)         |
| N: 1578020.68 E: 3281241.07            | N: 1578103.89 E: 3281137.04            | N: 1588099.24 E: 3281017.84            |
| STATE PLANE NAD 27 (CO. NORTH)         | STATE PLANE NAD 27 (CO. NORTH)         | STATE PLANE NAD 27 (CO. NORTH)         |
| N: 578018.76 E: 2281390.57             | N: 578101.97 E: 2281286.54             | N: 588097.11 E: 2281167.38             |

CERTIFICATE

THIS IS TO CERTIFY THAT THE ABOVE PLAT WAS PREPARED FROM FIELD NOTES OF ACTUAL SURVEYS MADE BY ME OR UNDER MY SUPERVISION AND THAT THE SAME ARE TRUE AND CORRECT TO THE BEST OF MY KNOWLEDGE AND BELIEF.

REGISTERED LAND SURVEYOR  
REGISTRATION NO. 28285  
STATE OF COLORADO

REV: 3 03-22-17 T.B. (SHL CHANGE)

BASIS OF BEARINGS  
BASIS OF BEARINGS IS A G.P.S. OBSERVATION

BASIS OF ELEVATION

SPOT ELEVATION AT THE NORTHEAST CORNER OF SECTION 1, T11N, R63W, 6th P.M., TAKEN FROM THE HEREFORD, QUADRANGLE, COLORADO, WELD COUNTY, 7.5 MINUTE QUAD. (TOPOGRAPHIC MAP) PUBLISHED BY THE UNITED STATES DEPARTMENT OF THE INTERIOR, GEOLOGICAL SURVEY. SAID ELEVATION IS MARKED AS BEING 5352 FEET.



UELS, LLC  
Corporate Office \* 85 South 200 East  
Vernal, UT 84078 \* (435) 789-1017



FIFTH CREEK ENERGY COMPANY, LLC

CRITTER CREEK #537-1807H  
LOT 4, SECTION 18, T11N, R63W, 6th P.M.  
WELD COUNTY, COLORADO

|             |                   |          |            |
|-------------|-------------------|----------|------------|
| SURVEYED BY | GREG WEIMER, N.P. | 01-20-17 | SCALE      |
| DRAWN BY    | M.O.E.            | 04-02-15 | 1" = 1000' |

WELL LOCATION PLAT