


FACILITY DIAGRAM: NGL C-5

SECTION 29, TOWNSHIP 2 N, RANGE 64 WEST, 6TH P.M. WELD COUNTY, COLORADO.

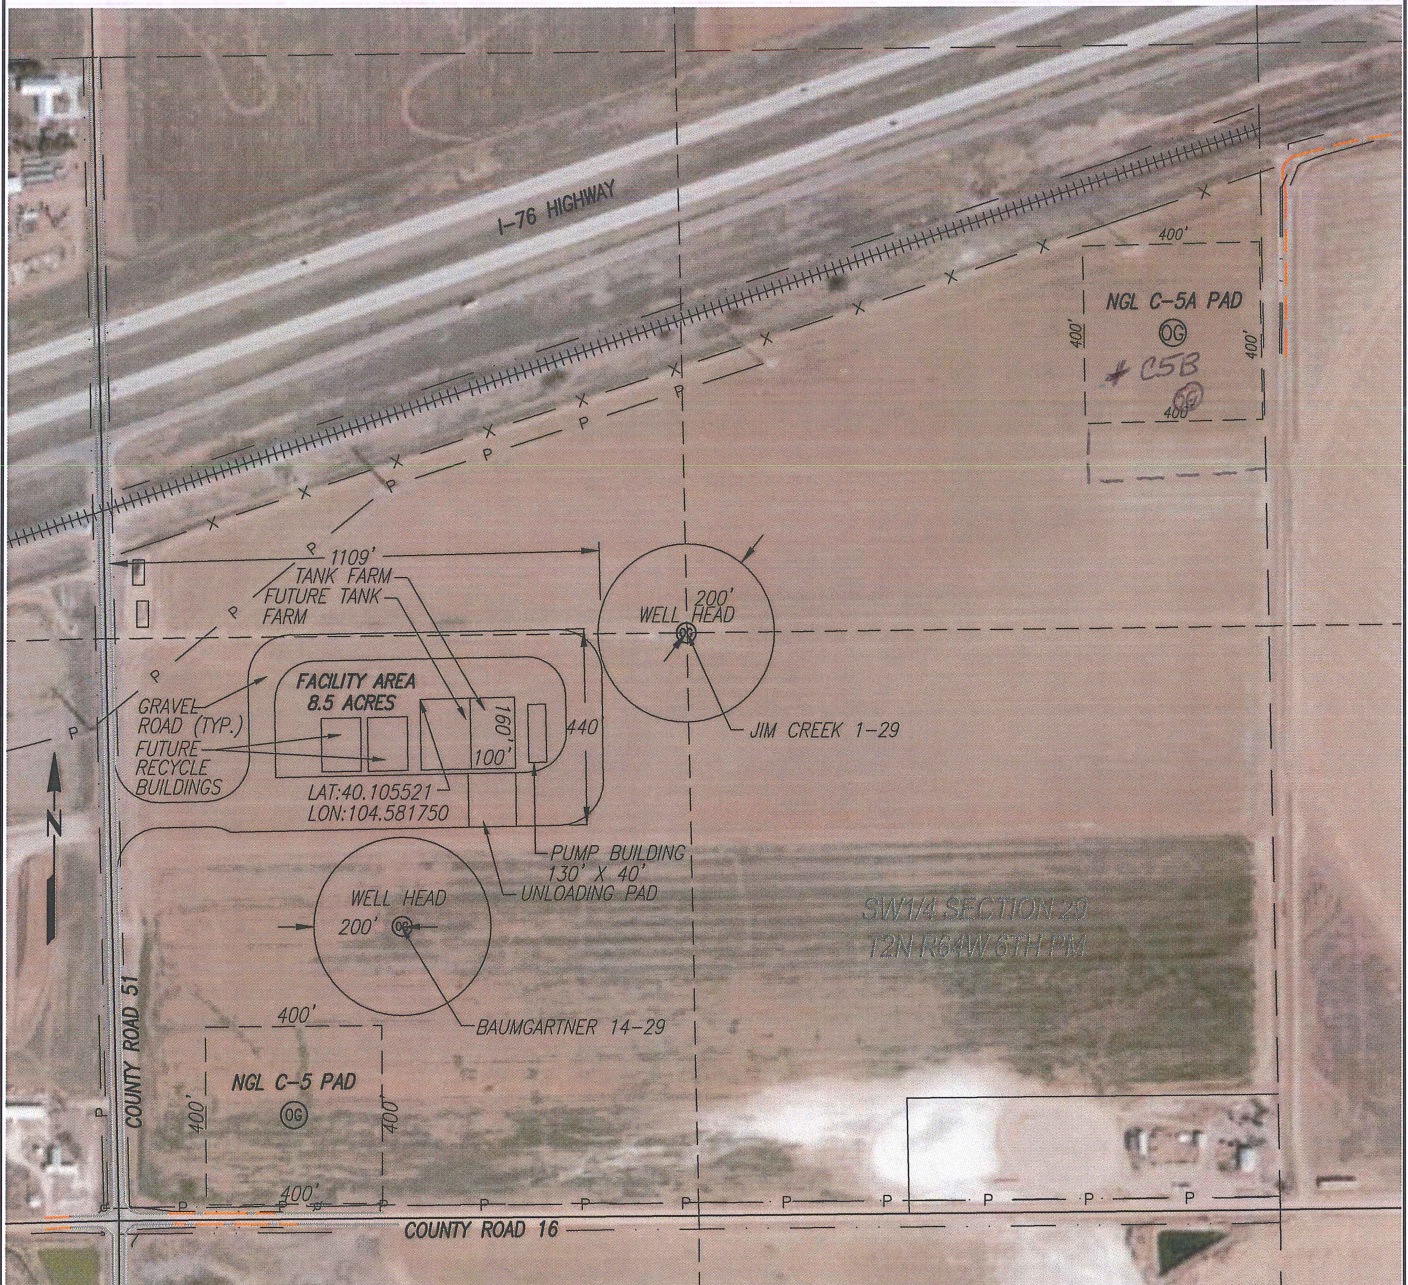

PREPARED FOR:

NGL WATER
SOLUTIONS DJ, LLC.

NOTE:

1. FACILITY LAYOUT PROVIDED BY OTHERS.

Acklam, Inc.

PROPOSED FACILITY DRAWING - NGL C-5

DATE SURVEYED: 10/03/2014

DATE DRAFTED: 10/07/2014

DRAFTED BY: JAM

CHECKED BY: BLL

JOB No. 14580

REVISED:

FACILITY

1166' FSL & 710' FWL

0' 400'

NOTICE: According to Colorado law you must commence any legal action based upon any defect in this survey within three years after you first discover such defect. In no event may any action based upon any defect in this survey be commenced more than ten years from the date of the certification shown herein.